


CROSS SECTION SURVEYED BY DATE
 SECTION ALIGNED CHECKED
 NOTE BOOK RT. OF WAY CHECKED
 NO. CAD FILE NAME

CROSS SECTION SURVEYED BY DATE
 SECTION GRADES CHECKED
 NOTE BOOK STRUCTURE NOTATION CHECKED
 NO.

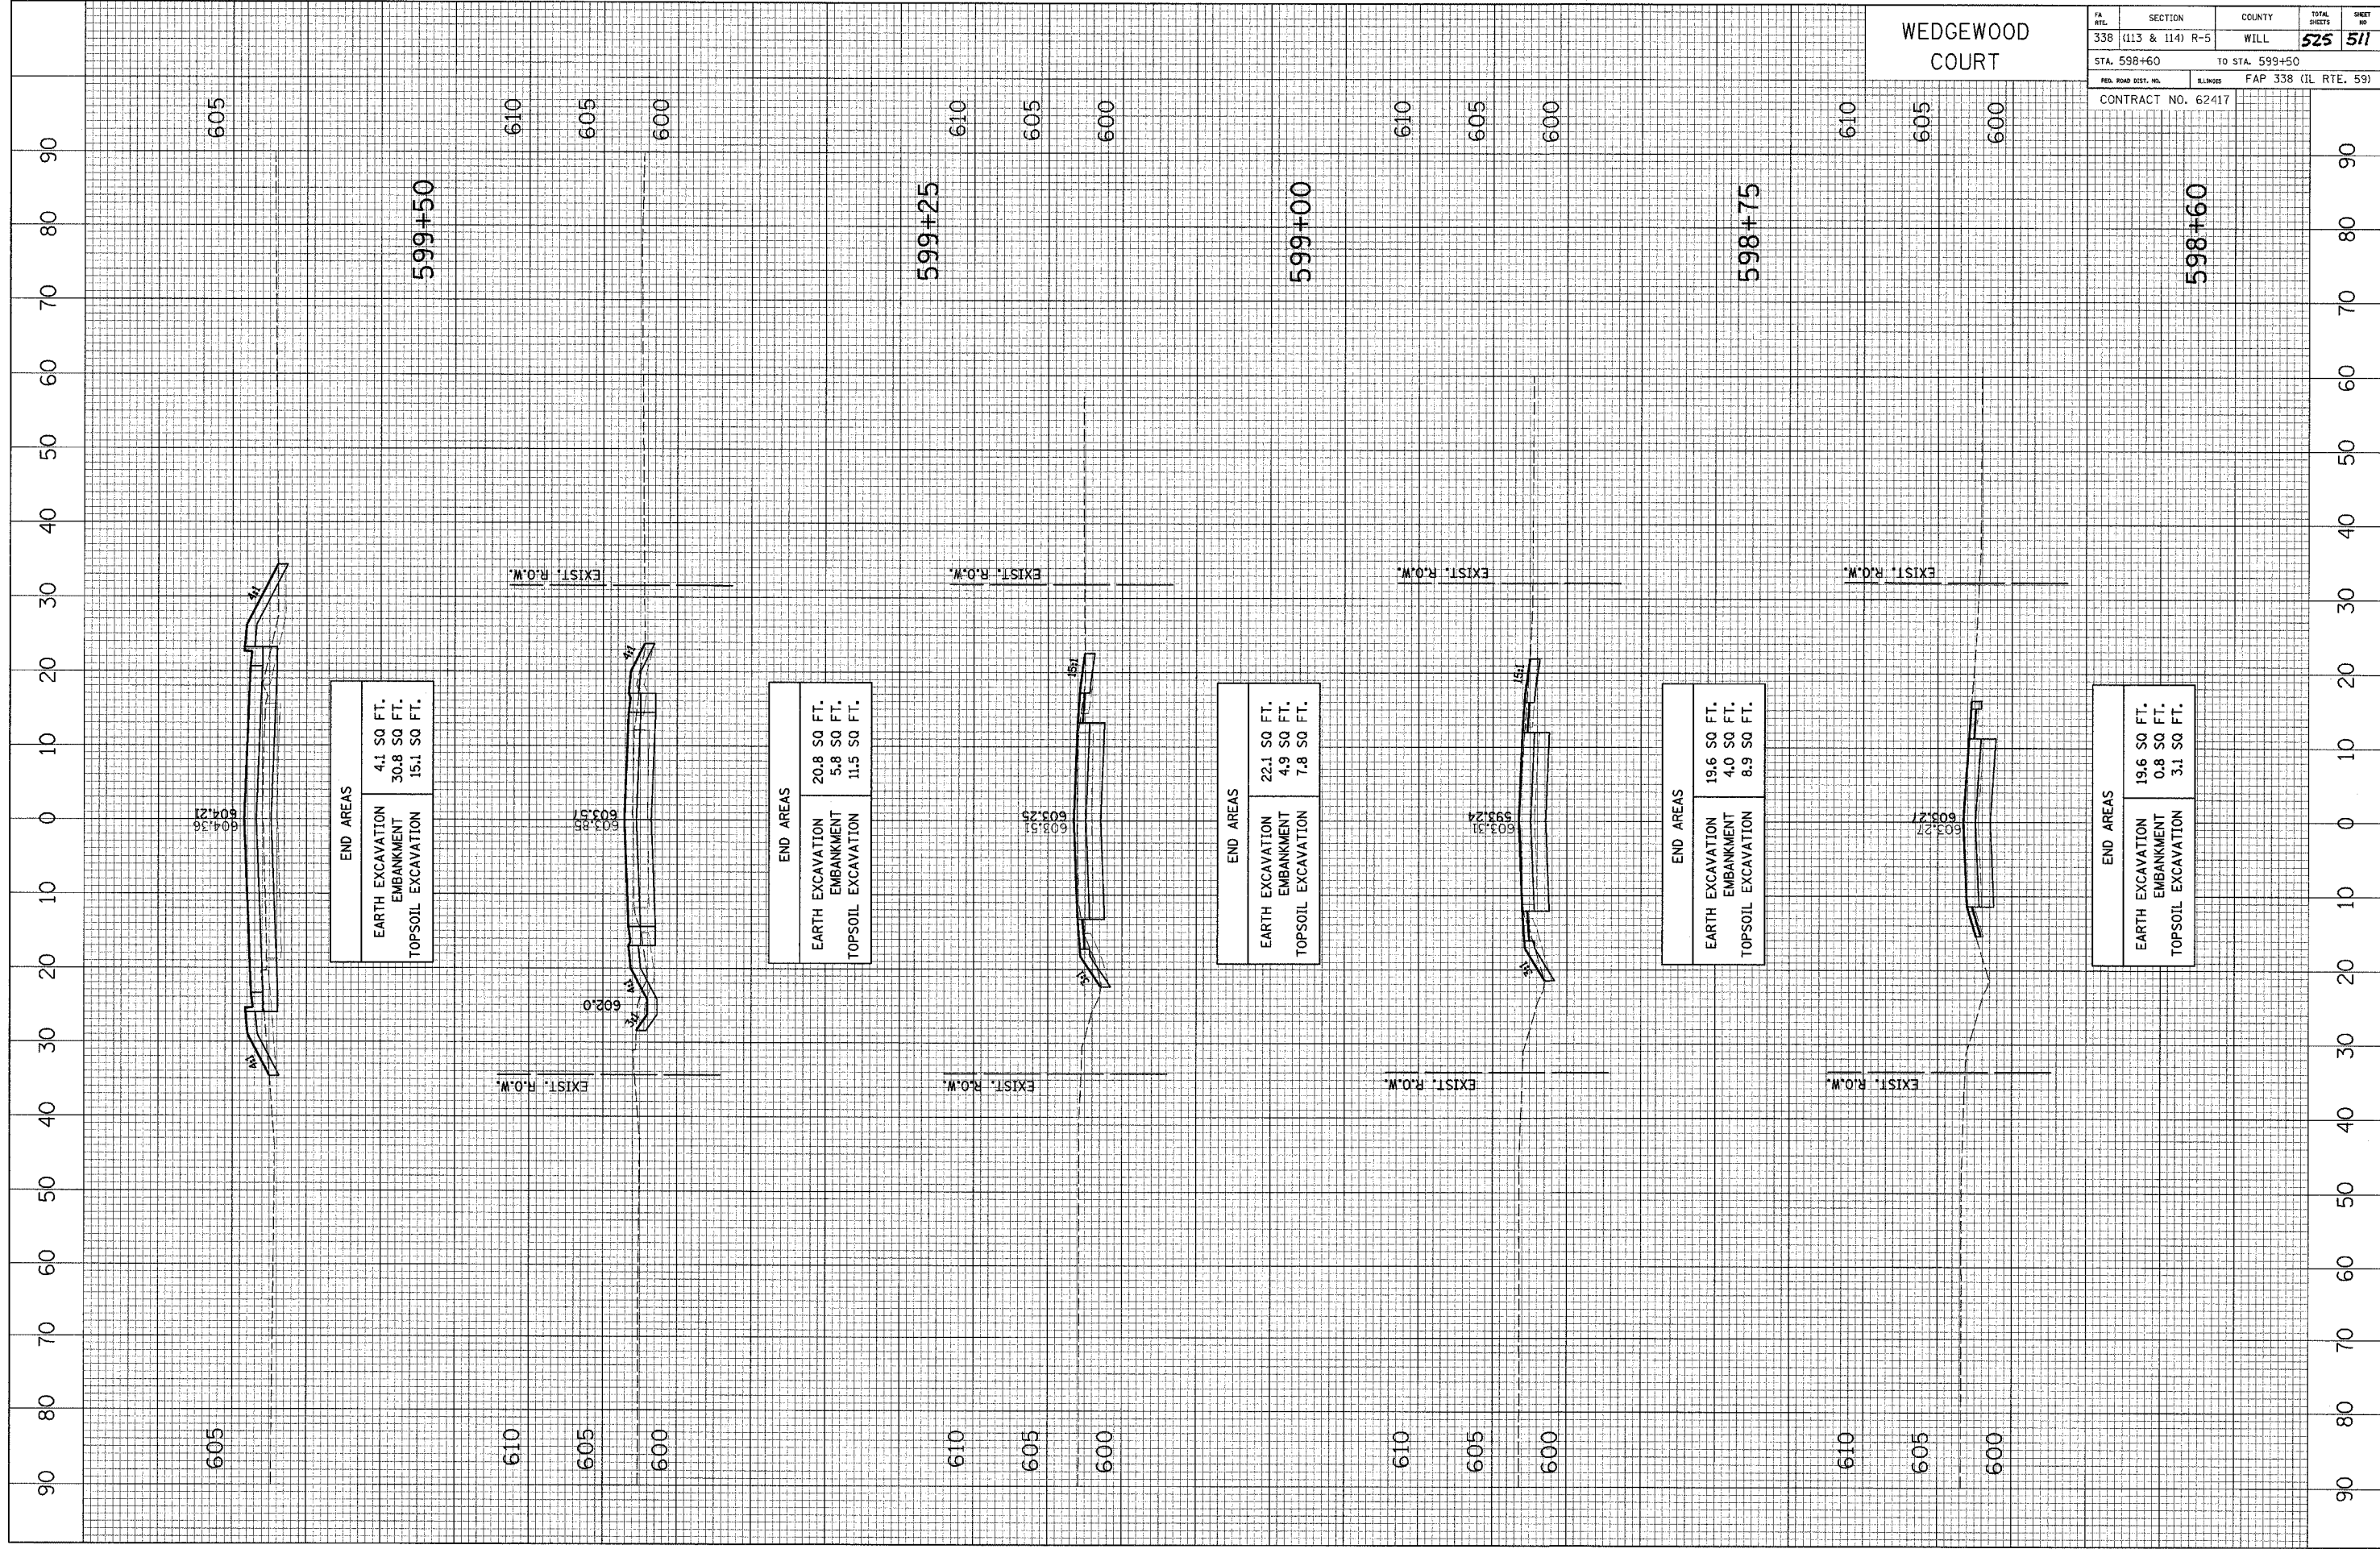

WEDGEWOOD COURT

PA. MILE	SECTION	COUNTY	TOTAL SHEETS	SHEET NO.
338 (113 & 114) R-5	WILL		525	511
STA. 598+60		TO STA. 599+50		
FED. ROAD DIST. NO.		ILLINOIS FAP 338 (IL RTE. 59)		
CONTRACT NO. 62417				

END AREAS	
EARTH EXCAVATION	4.1 SQ FT.
EMBANKMENT	30.8 SQ FT.
TOPSOIL EXCAVATION	15.1 SQ FT.

END AREAS	
EARTH EXCAVATION	20.8 SQ FT.
EMBANKMENT	5.8 SQ FT.
TOPSOIL EXCAVATION	11.5 SQ FT.

END AREAS	
EARTH EXCAVATION	22.1 SQ FT.
EMBANKMENT	4.9 SQ FT.
TOPSOIL EXCAVATION	7.8 SQ FT.

END AREAS	
EARTH EXCAVATION	19.6 SQ FT.
EMBANKMENT	4.0 SQ FT.
TOPSOIL EXCAVATION	8.9 SQ FT.

END AREAS	
EARTH EXCAVATION	19.6 SQ FT.
EMBANKMENT	0.8 SQ FT.
TOPSOIL EXCAVATION	3.1 SQ FT.