


CROSS SECTION SURVEYED BY DATE
 SECTION ALIGNED
 NOTE BOOK NO. CHECKED RT. OF WAY CHECKED
 NO. CADD FILE NAME

CROSS SECTION SURVEYED BY DATE
 SECTION ALIGNED
 NOTE BOOK NO. CHECKED RT. OF WAY CHECKED
 NO. CADD FILE NAME

FRASER ROAD /
 FEENEY DRIVE

PA FILE	SECTION	COUNTY	TOTAL SHEETS	SHEET NO.
338	(113 & 114) R-5	WILL	525	514
STA. 700+75		TO STA. 701+50		
FEL. ROAD DIST. NO.		ILLINOIS FAP 338 (IL RTE. 59)		
CONTRACT NO. 62417				

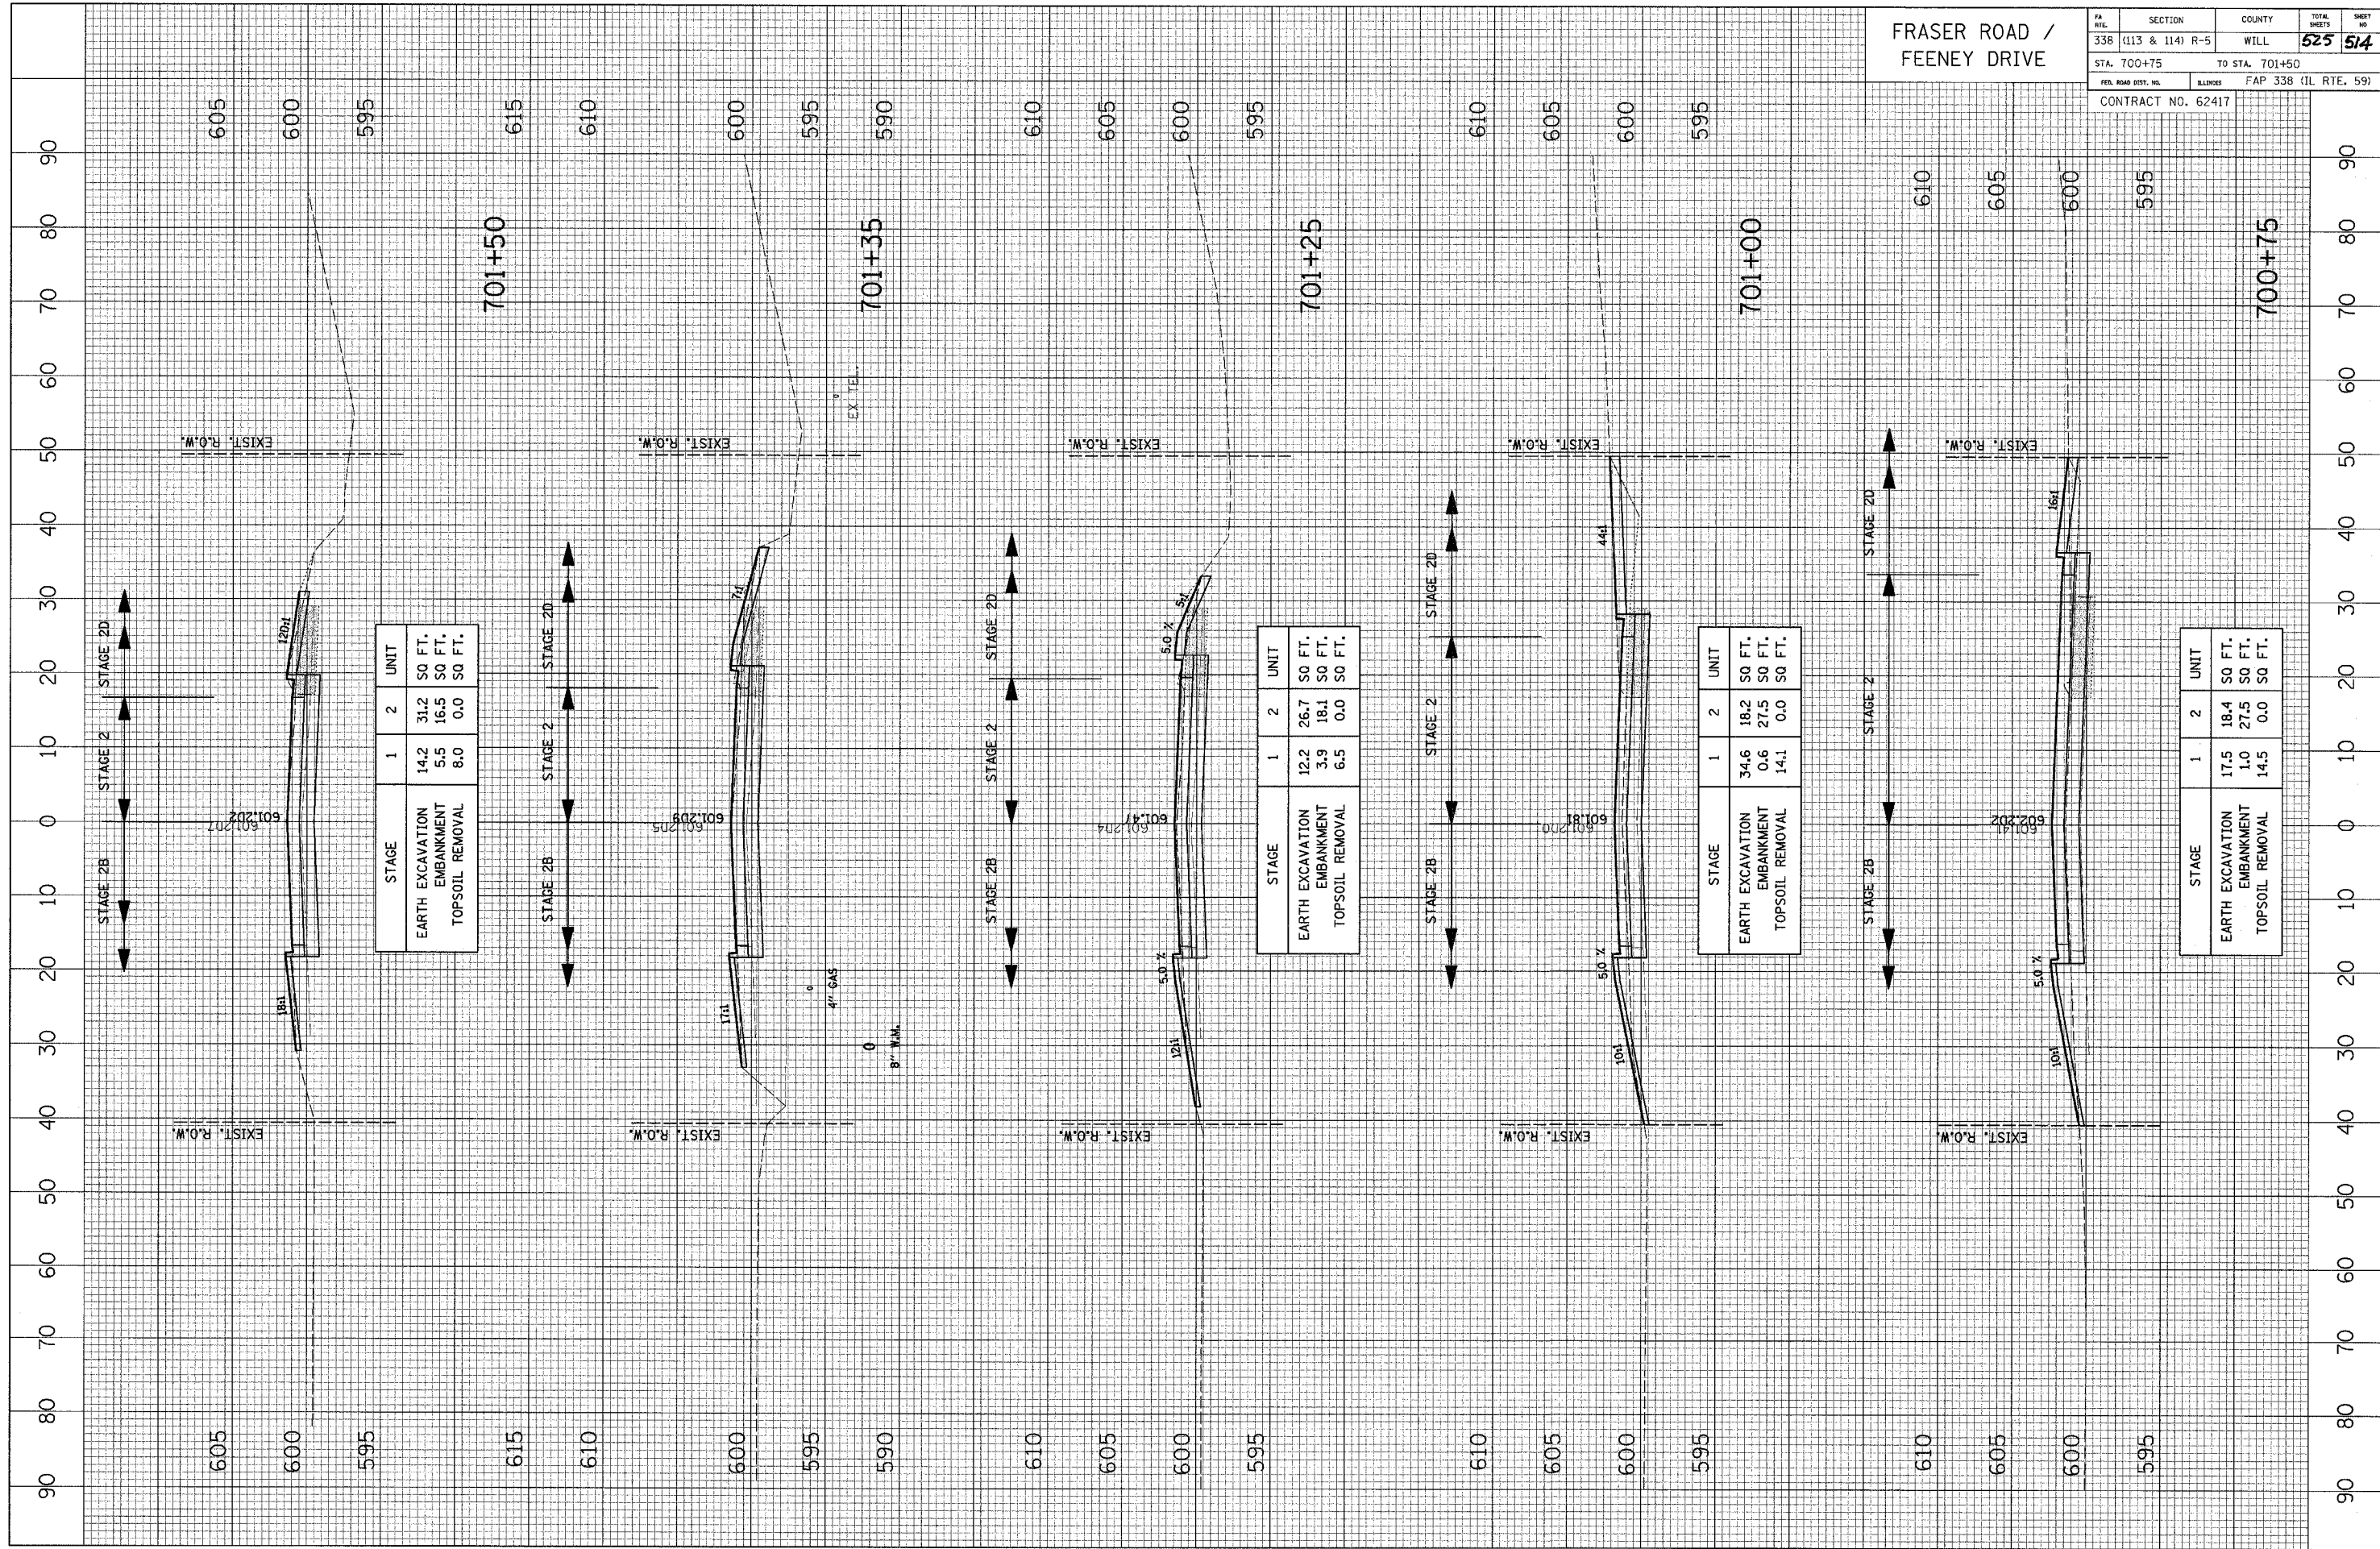

STAGE	1	2	UNIT
EARTH EXCAVATION	14.2	31.2	SQ FT.
EMBANKMENT	5.5	16.5	SQ FT.
TOPSOIL REMOVAL	8.0	0.0	SQ FT.

STAGE	1	2	UNIT
EARTH EXCAVATION	12.2	26.7	SQ FT.
EMBANKMENT	3.9	18.1	SQ FT.
TOPSOIL REMOVAL	6.5	0.0	SQ FT.

STAGE	1	2	UNIT
EARTH EXCAVATION	34.6	18.2	SQ FT.
EMBANKMENT	0.6	27.5	SQ FT.
TOPSOIL REMOVAL	14.1	0.0	SQ FT.

STAGE	1	2	UNIT
EARTH EXCAVATION	17.5	18.4	SQ FT.
EMBANKMENT	1.0	27.5	SQ FT.
TOPSOIL REMOVAL	14.5	0.0	SQ FT.