


CROSS SECTION SURVEYED BY DATE  
 SECTION DRAWN BY DATE  
 NOTE BOOK NO. OF WAY CHECKED  
 NO. DATA FILE NAME

CROSS SECTION SURVEYED BY DATE  
 SECTION DRAWN BY DATE  
 NOTE BOOK NO. OF WAY CHECKED  
 NO. STRUCTURE NOTATION CHRD

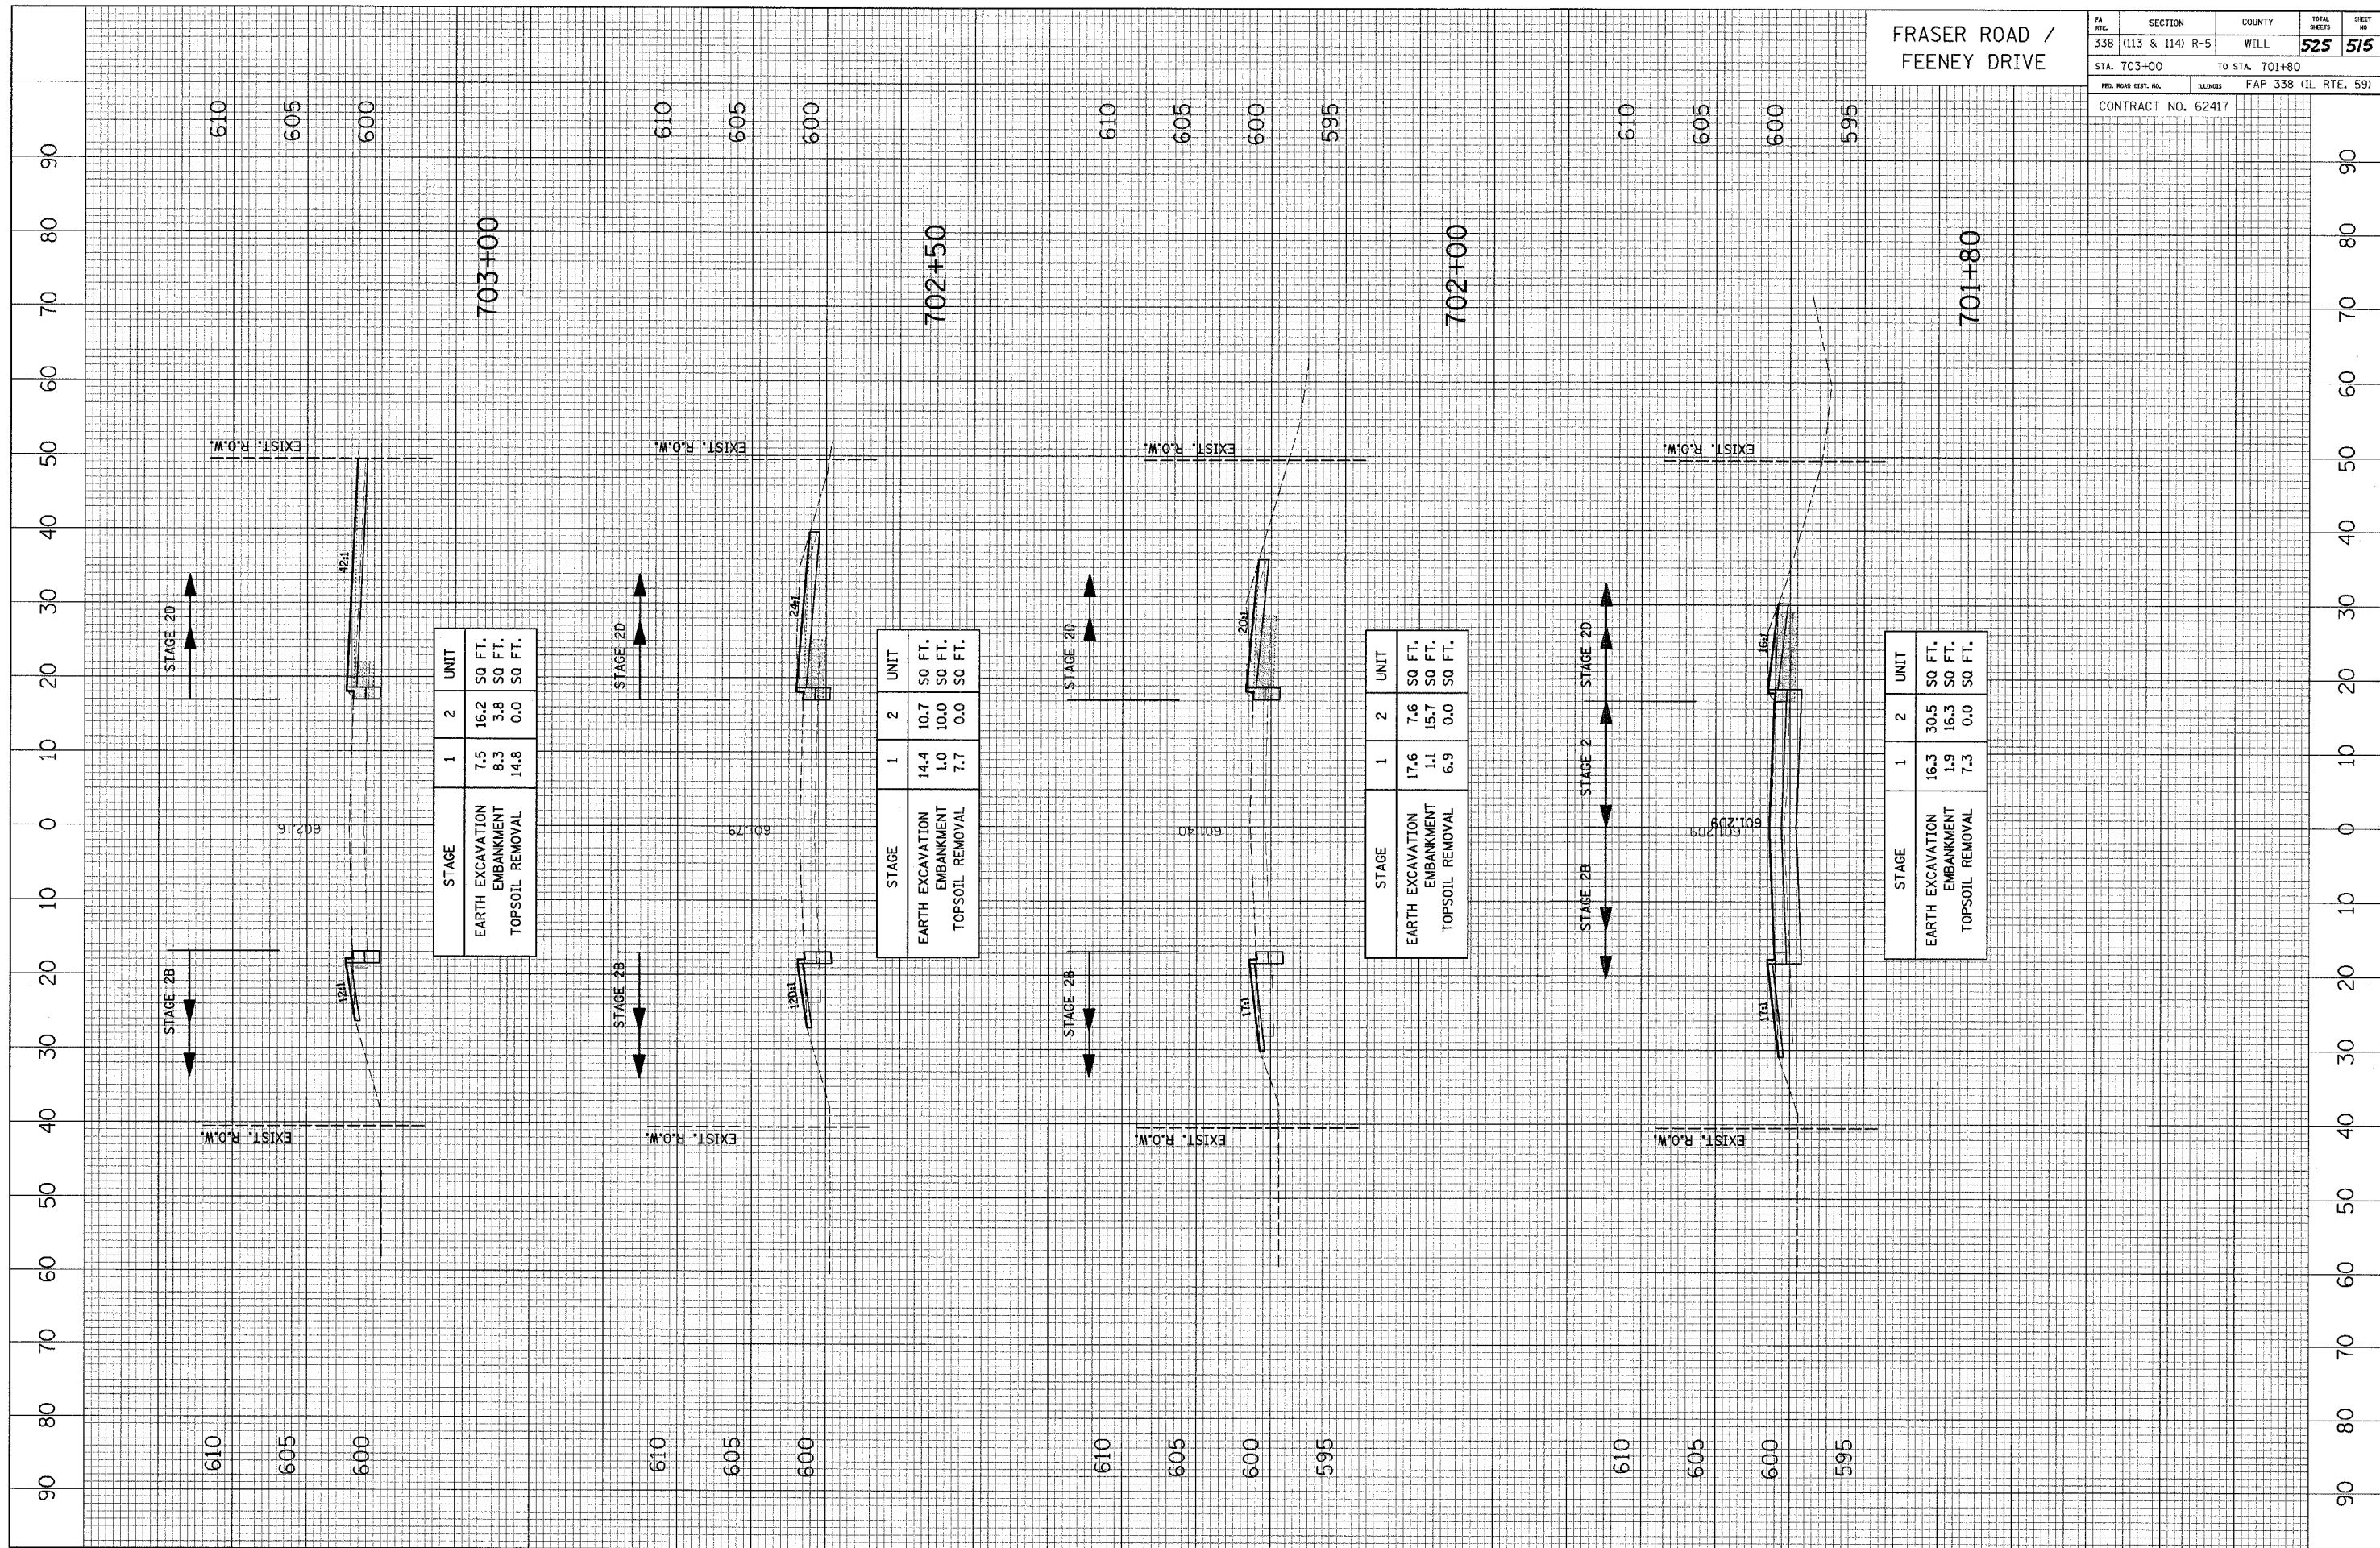

STAGE	1	2	UNIT
EARTH EXCAVATION	7.5	16.2	SO FT.
EMBANKMENT	8.3	3.8	SO FT.
TOPSOIL REMOVAL	14.8	0.0	SO FT.

STAGE	1	2	UNIT
EARTH EXCAVATION	14.4	10.7	SO FT.
EMBANKMENT	1.0	10.0	SO FT.
TOPSOIL REMOVAL	7.7	0.0	SO FT.

STAGE	1	2	UNIT
EARTH EXCAVATION	17.6	7.6	SO FT.
EMBANKMENT	1.1	15.7	SO FT.
TOPSOIL REMOVAL	6.9	0.0	SO FT.

STAGE	1	2	UNIT
EARTH EXCAVATION	16.3	30.5	SO FT.
EMBANKMENT	1.9	16.3	SO FT.
TOPSOIL REMOVAL	7.3	0.0	SO FT.

FRASER ROAD /  
 FEENEY DRIVE

PA FILE	SECTION	COUNTY	TOTAL SHEETS	SHEET NO
338	(113 & 114) R-5	WILL	525	515
STA. 703+00		TO STA. 701+80		
FED. ROAD DIST. NO.		ILLINOIS FAP 338 (IL RTE. 59)		
CONTRACT NO. 62417				