


CROSS SECTION SURVEYED BY DATE
 SECTION PLANNED BY
 NOTE BOOK NO. OF MAY CHECKED
 NO. CAD FILE NAME

CROSS SECTION SURVEYED BY DATE
 SECTION PLANNED BY
 NOTE BOOK NO. OF MAY CHECKED
 NO. STRUCTURE NOTATIONS CHKD

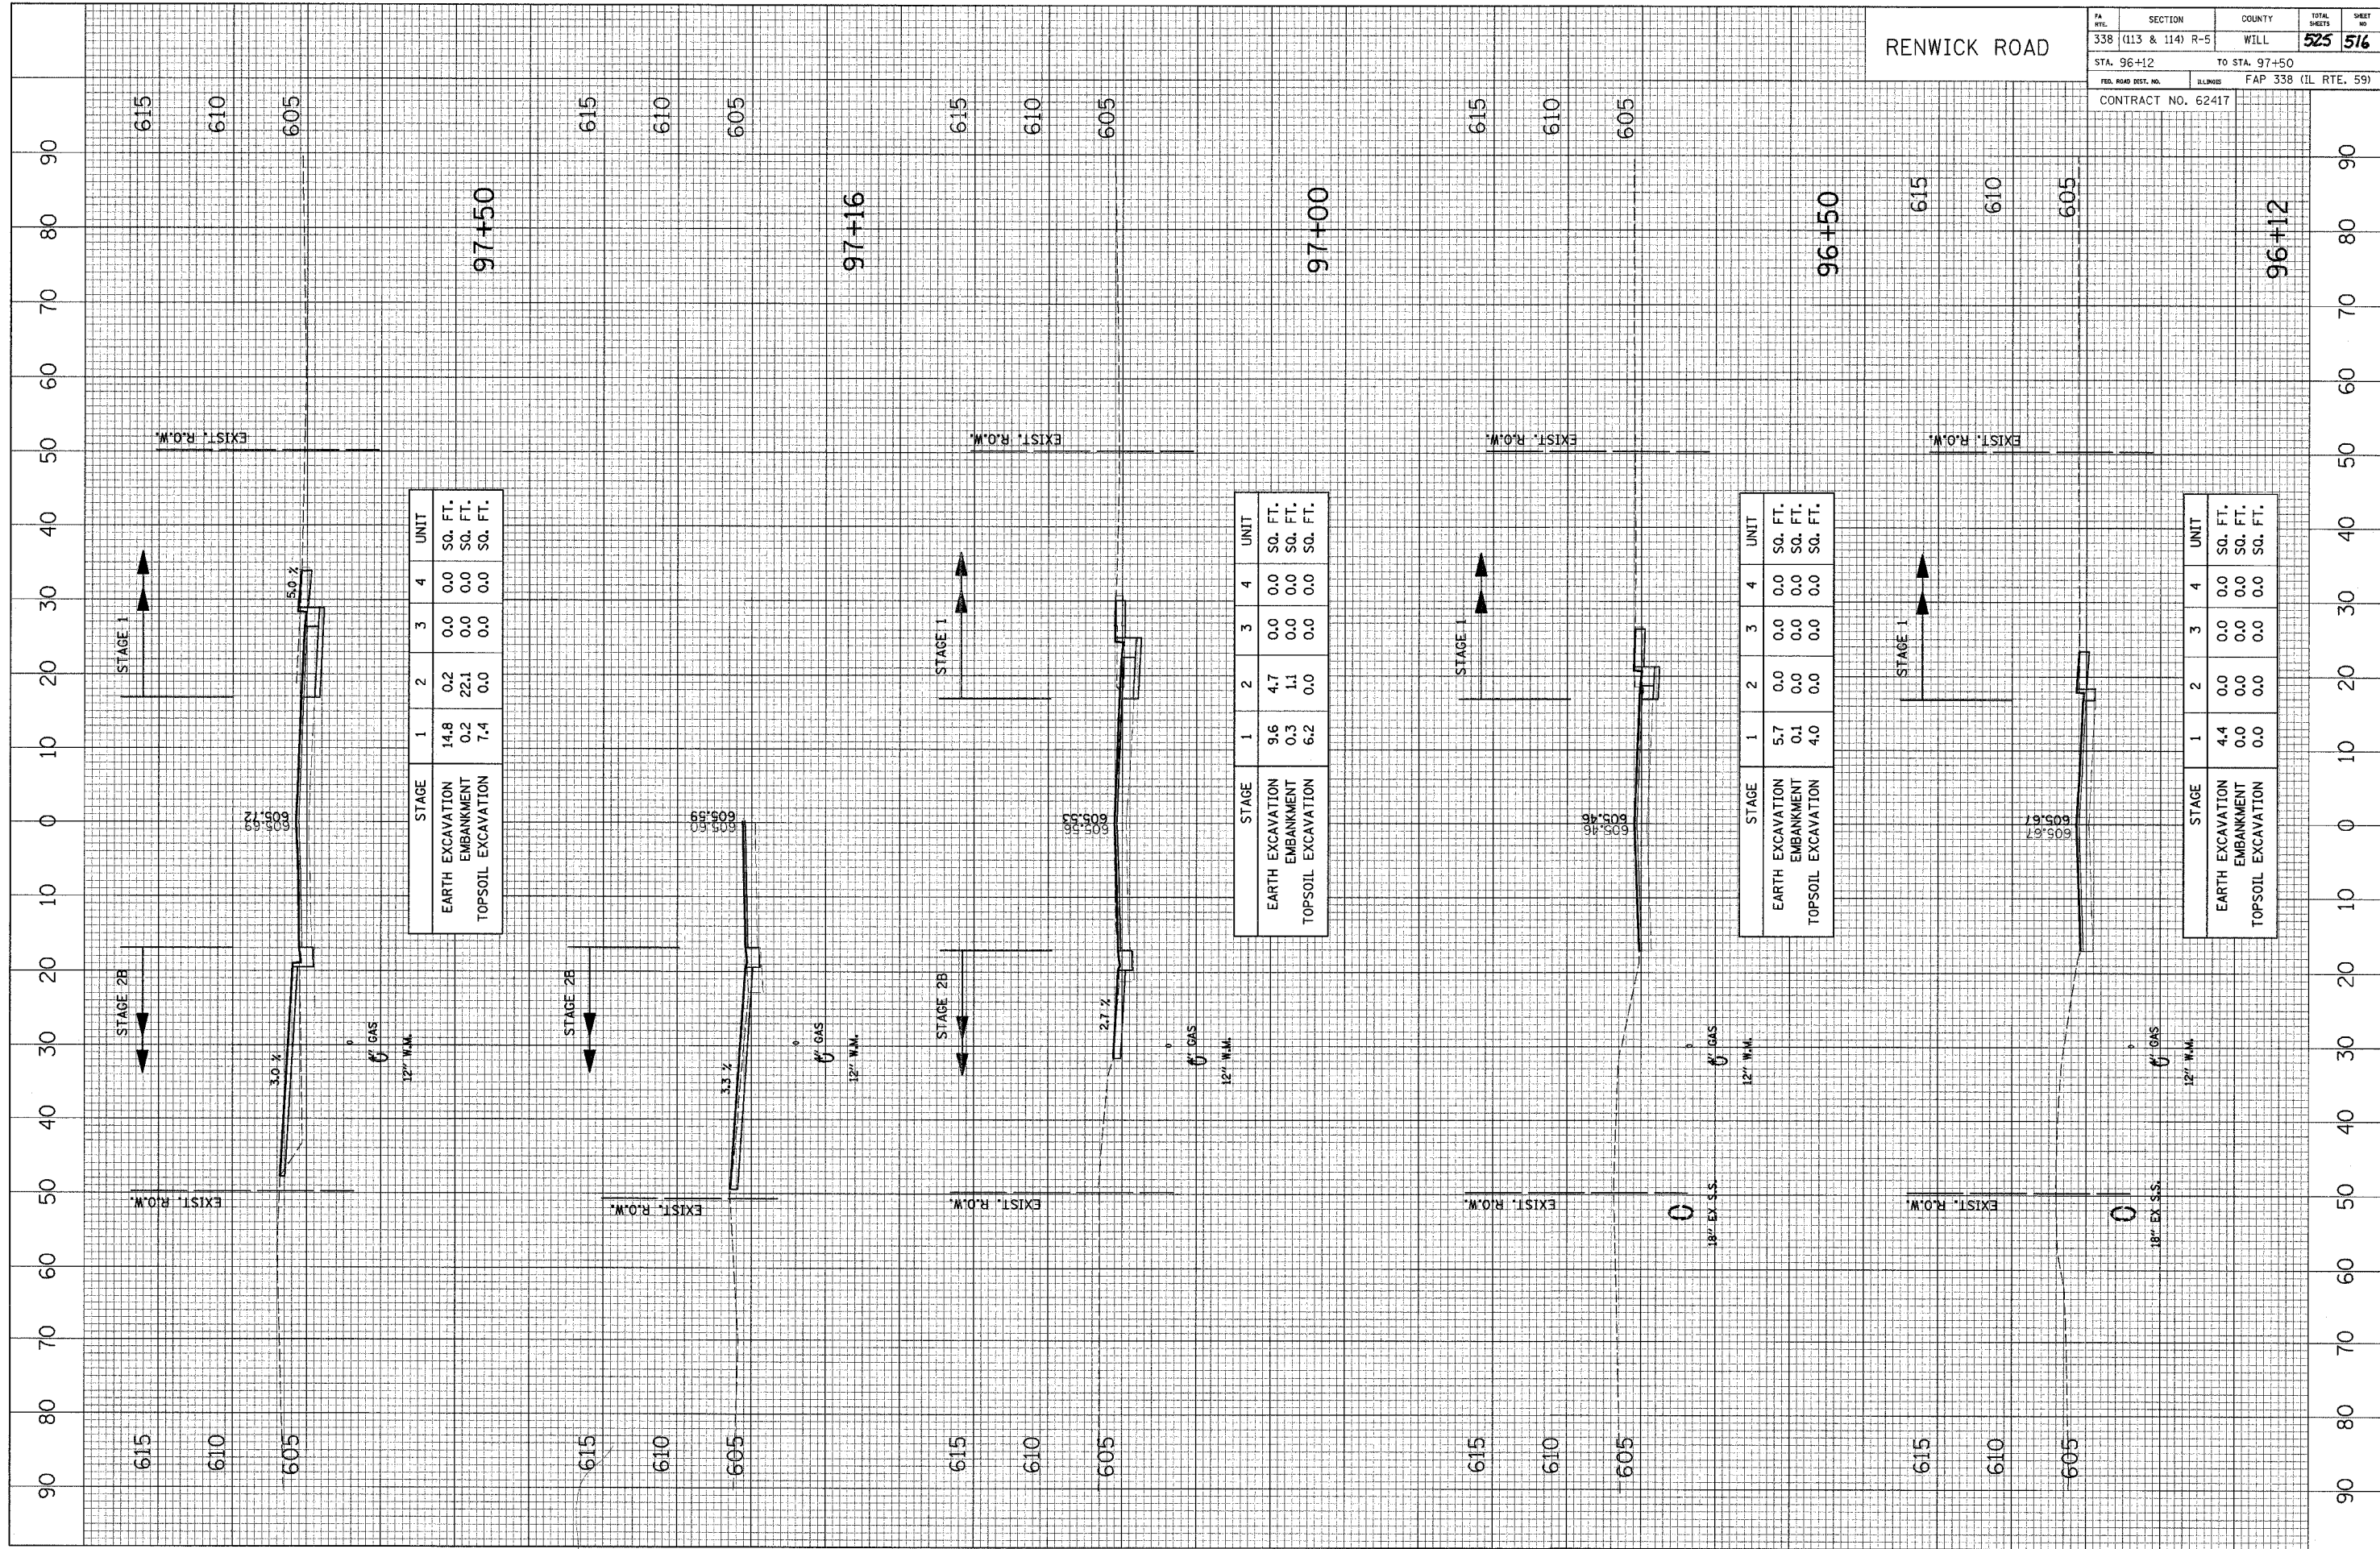

RENWICK ROAD

PA. INT.	SECTION	COUNTY	TOTAL SHEETS	SHEET NO.
338 (113 & 114) R-5	WILL		525	516
STA. 96+12		TO STA. 97+50		
FED. ROAD DIST. NO.		ILLINOIS FAP 338 (IL RTE. 59)		
CONTRACT NO. 62417				

STAGE	1	2	3	4	UNIT
EARTH EXCAVATION	14.8	0.2	0.0	0.0	SQ. FT.
EMBANKMENT	0.2	22.1	0.0	0.0	SQ. FT.
TOPSOIL EXCAVATION	7.4	0.0	0.0	0.0	SQ. FT.

STAGE	1	2	3	4	UNIT
EARTH EXCAVATION	9.6	4.7	0.0	0.0	SQ. FT.
EMBANKMENT	0.3	1.1	0.0	0.0	SQ. FT.
TOPSOIL EXCAVATION	6.2	0.0	0.0	0.0	SQ. FT.

STAGE	1	2	3	4	UNIT
EARTH EXCAVATION	5.7	0.0	0.0	0.0	SQ. FT.
EMBANKMENT	0.1	0.0	0.0	0.0	SQ. FT.
TOPSOIL EXCAVATION	4.0	0.0	0.0	0.0	SQ. FT.

STAGE	1	2	3	4	UNIT
EARTH EXCAVATION	4.4	0.0	0.0	0.0	SQ. FT.
EMBANKMENT	0.0	0.0	0.0	0.0	SQ. FT.
TOPSOIL EXCAVATION	0.0	0.0	0.0	0.0	SQ. FT.