


CROSS SECTION SURVEYED BY DATE
 SECTION AS NOTED BY DATE
 NOTE BOOK NO. OF MAY CHECKED
 NO. CADD FILE NAME

CROSS SECTION SURVEYED BY DATE
 SECTION AS NOTED BY DATE
 NOTE BOOK NO. OF MAY CHECKED
 NO. CADD FILE NAME

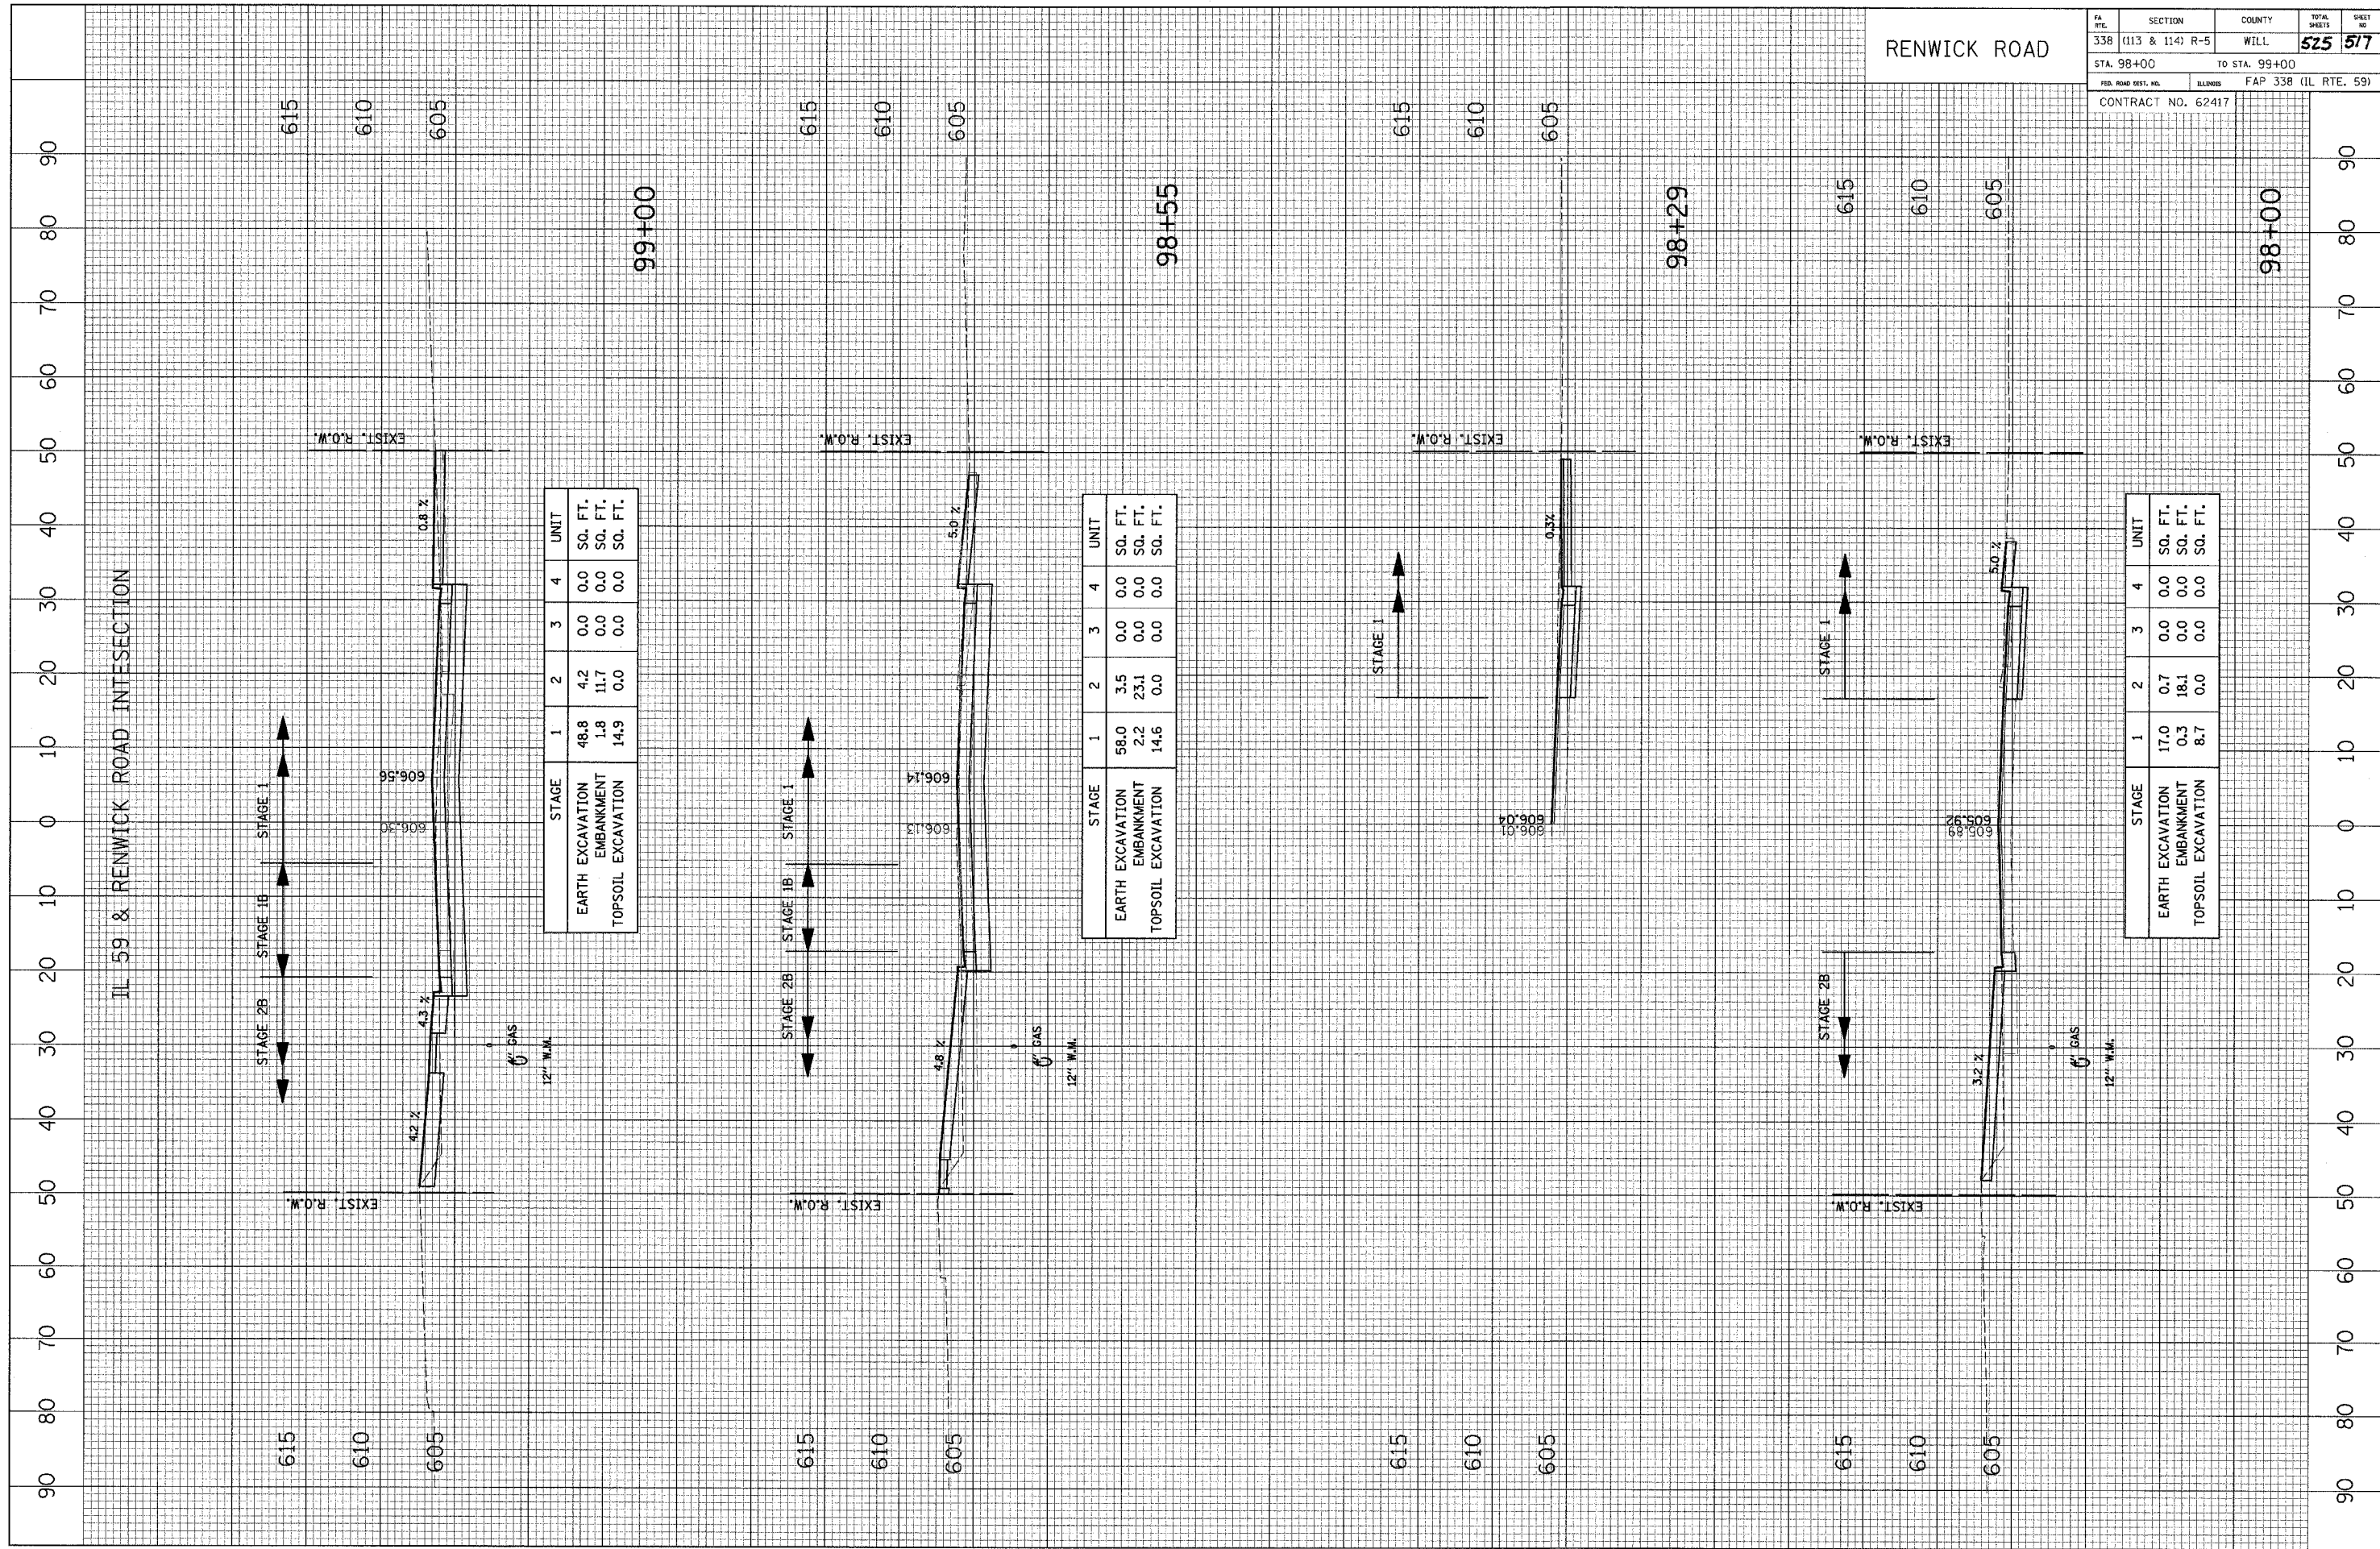

IL 59 & RENWICK ROAD INTERSECTION

RENWICK ROAD

FA. R.T.	SECTION	COUNTY	TOTAL SHEETS	SHEET NO.
338	(113 & 114) R-5	WILL	525	517
STA. 98+00		TO STA. 99+00		
FED. ROAD DIST. NO.		ILLINOIS FAP 338 (IL RTE. 59)		
CONTRACT NO. 62417				

STAGE	1	2	3	4	UNIT
EARTH EXCAVATION	48.8	4.2	0.0	0.0	SQ. FT.
EMBANKMENT	1.8	11.7	0.0	0.0	SQ. FT.
TOPSOIL EXCAVATION	14.9	0.0	0.0	0.0	SQ. FT.

STAGE	1	2	3	4	UNIT
EARTH EXCAVATION	58.0	3.5	0.0	0.0	SQ. FT.
EMBANKMENT	2.2	23.1	0.0	0.0	SQ. FT.
TOPSOIL EXCAVATION	14.6	0.0	0.0	0.0	SQ. FT.

STAGE	1	2	3	4	UNIT
EARTH EXCAVATION	17.0	0.7	0.0	0.0	SQ. FT.
EMBANKMENT	0.3	18.1	0.0	0.0	SQ. FT.
TOPSOIL EXCAVATION	8.7	0.0	0.0	0.0	SQ. FT.