


CROSS SECTION SURVEYED BY DATE  
 SECTION ALIGNED BY DATE  
 NOTE BOOK NO. OF MAY CHECKED  
 NO. CADD FILE NAME

CROSS SECTION SURVEYED BY DATE  
 SECTION ALIGNED BY DATE  
 NOTE BOOK NO. OF MAY CHECKED  
 NO. CADD FILE NAME

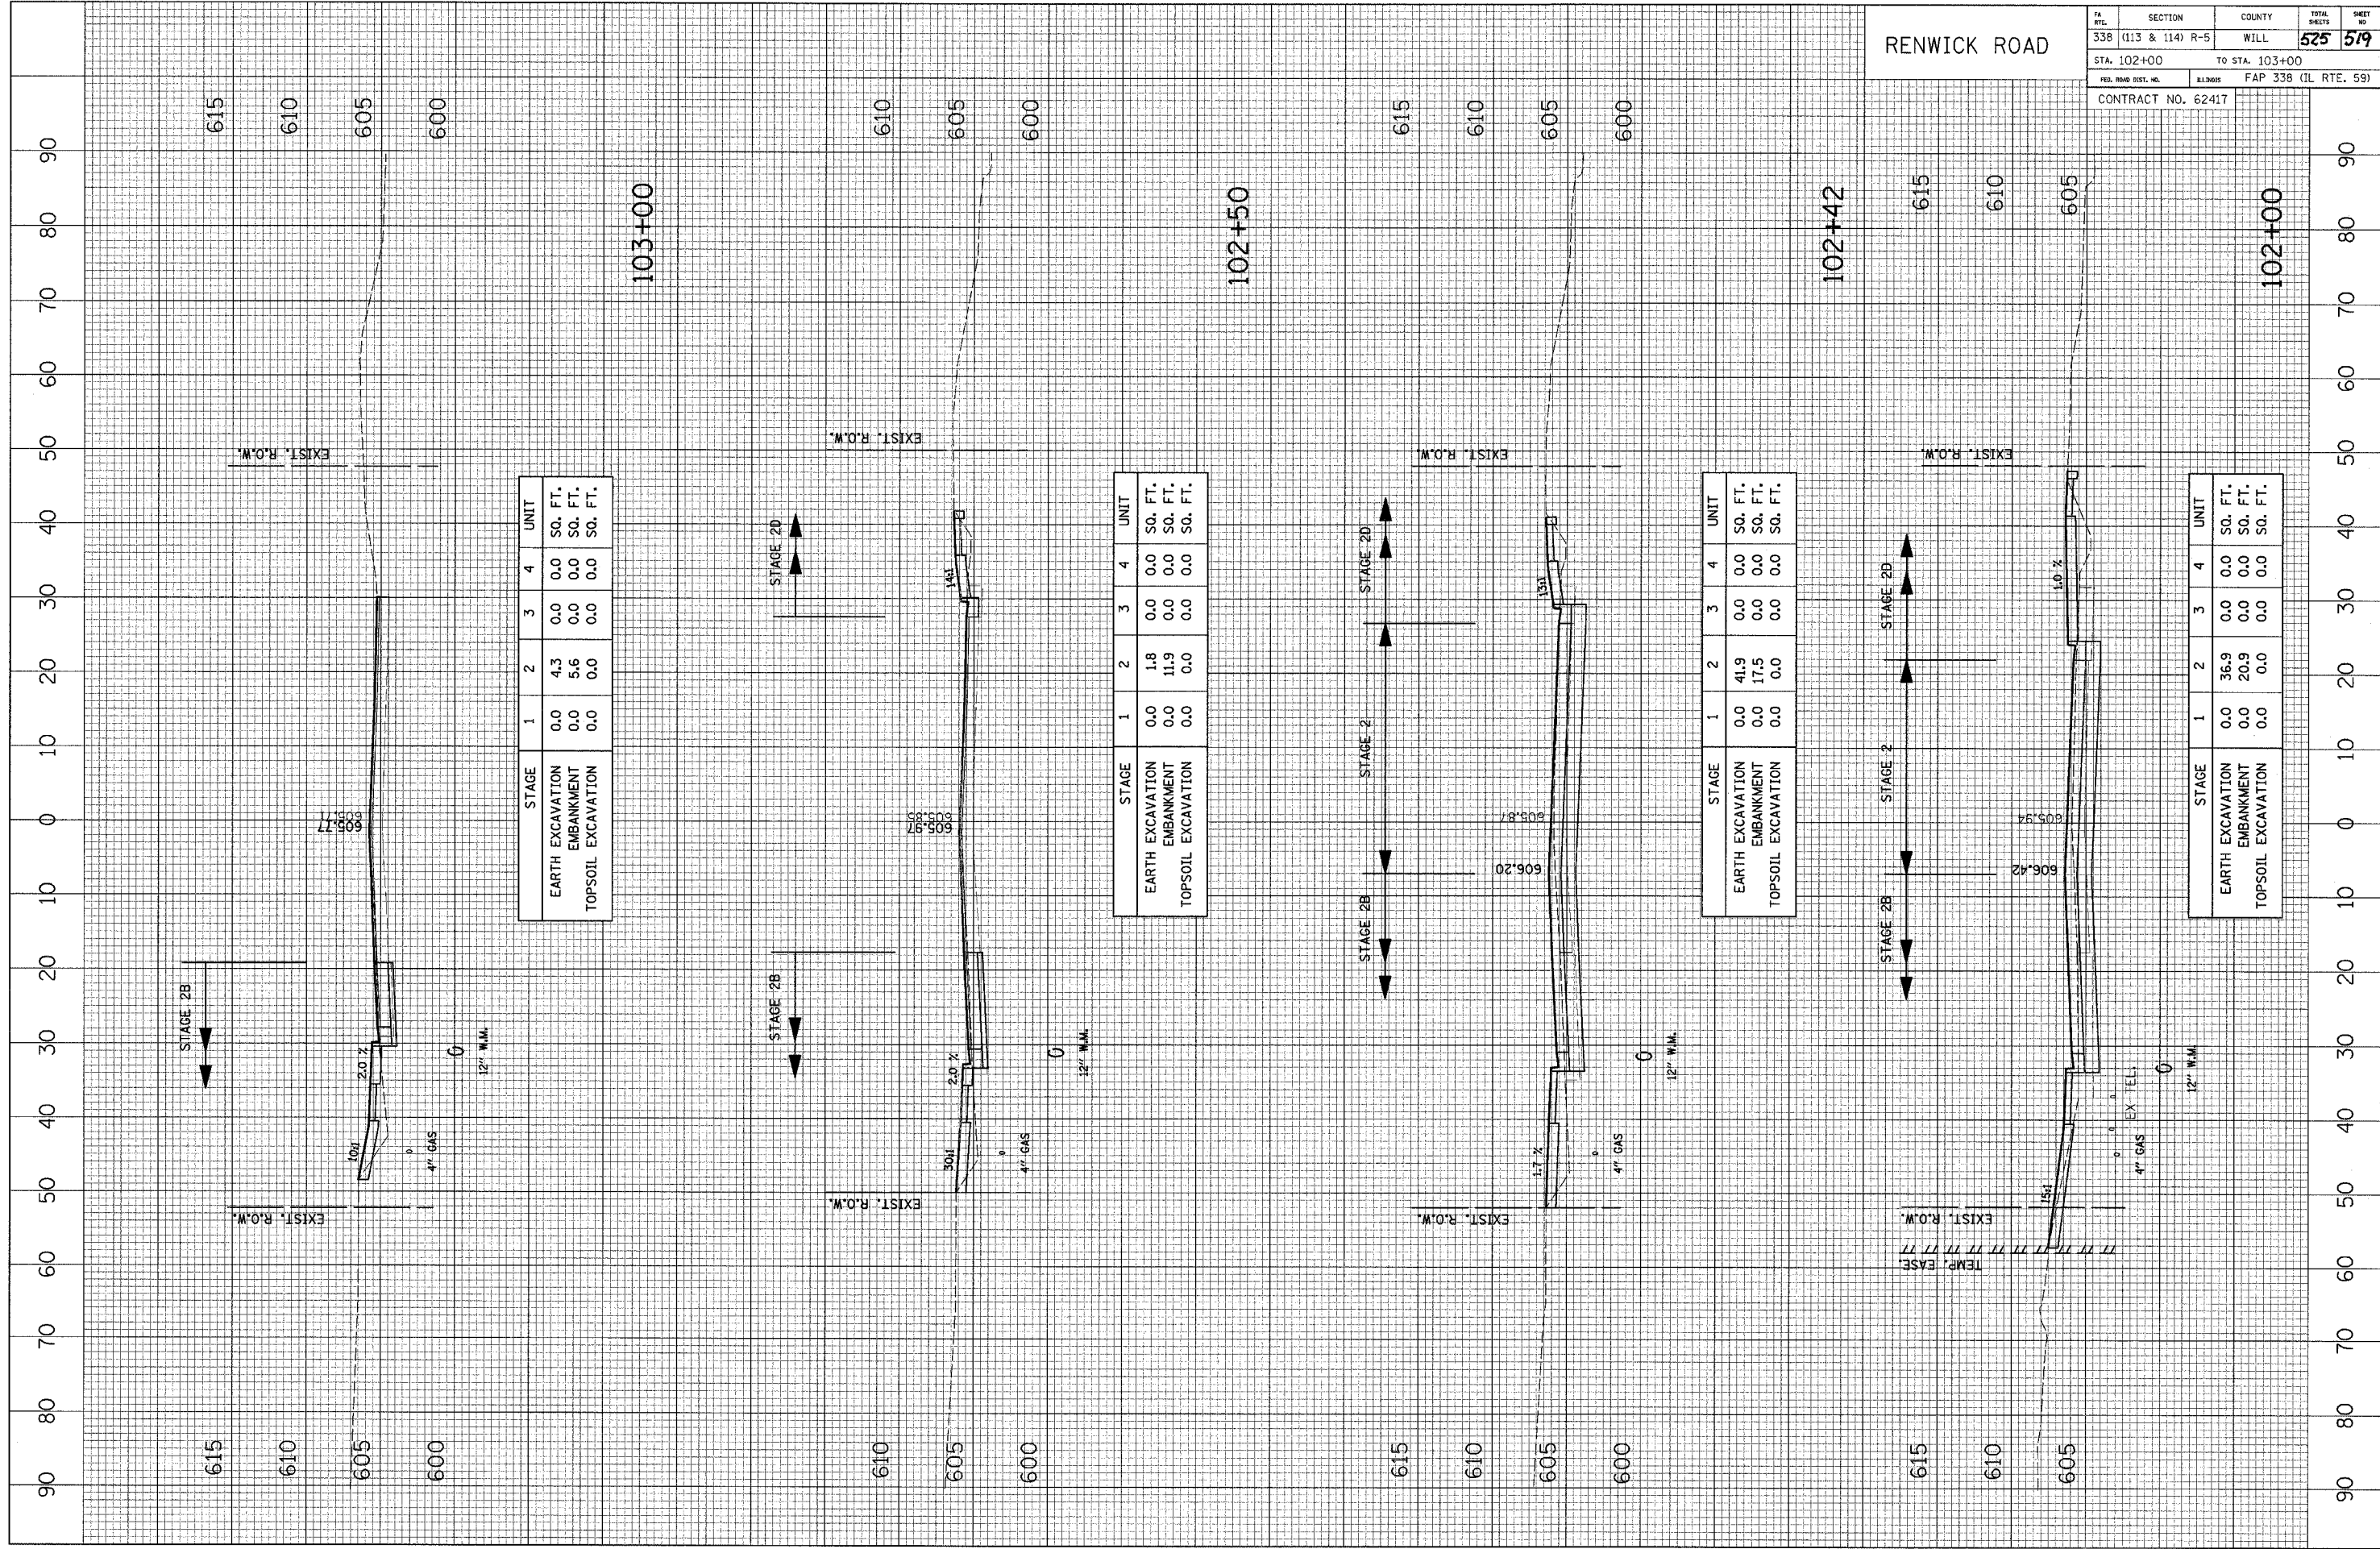

STAGE	1	2	3	4	UNIT
EARTH EXCAVATION	0.0	4.3	0.0	0.0	SQ. FT.
EMBANKMENT	0.0	0.0	0.0	0.0	SQ. FT.
TOPSOIL EXCAVATION	0.0	0.0	0.0	0.0	SQ. FT.

STAGE	1	2	3	4	UNIT
EARTH EXCAVATION	0.0	1.8	0.0	0.0	SQ. FT.
EMBANKMENT	0.0	11.9	0.0	0.0	SQ. FT.
TOPSOIL EXCAVATION	0.0	0.0	0.0	0.0	SQ. FT.

STAGE	1	2	3	4	UNIT
EARTH EXCAVATION	0.0	41.9	0.0	0.0	SQ. FT.
EMBANKMENT	0.0	17.5	0.0	0.0	SQ. FT.
TOPSOIL EXCAVATION	0.0	0.0	0.0	0.0	SQ. FT.

STAGE	1	2	3	4	UNIT
EARTH EXCAVATION	0.0	36.9	0.0	0.0	SQ. FT.
EMBANKMENT	0.0	20.9	0.0	0.0	SQ. FT.
TOPSOIL EXCAVATION	0.0	0.0	0.0	0.0	SQ. FT.

RENWICK ROAD  
 STA. 102+00 TO STA. 103+00  
 CONTRACT NO. 62417  
 COUNTY WILL  
 SECTION 338 (113 & 114) R-5  
 TOTAL SHEETS 525  
 SHEET NO. 519