
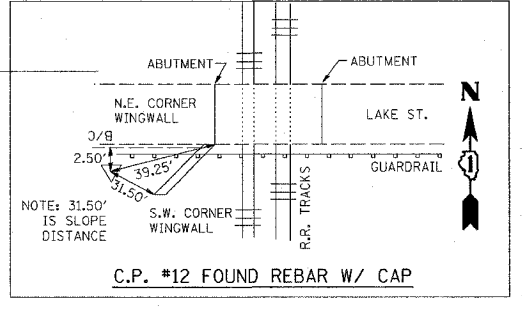
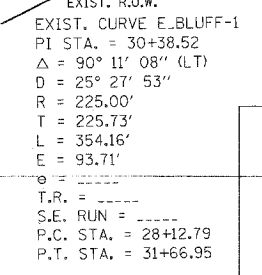
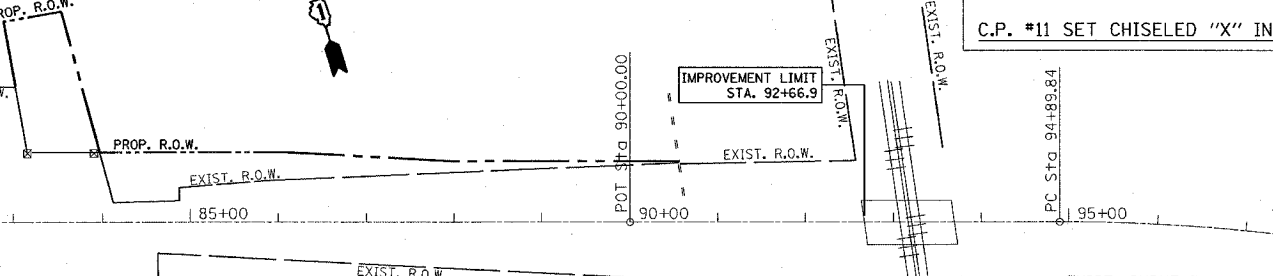
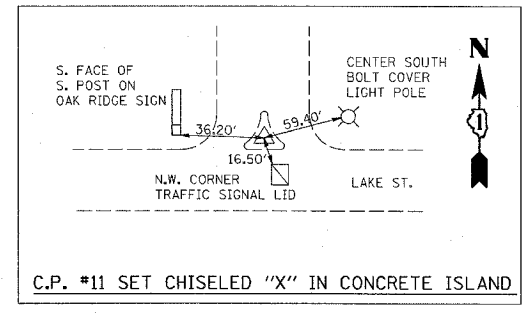
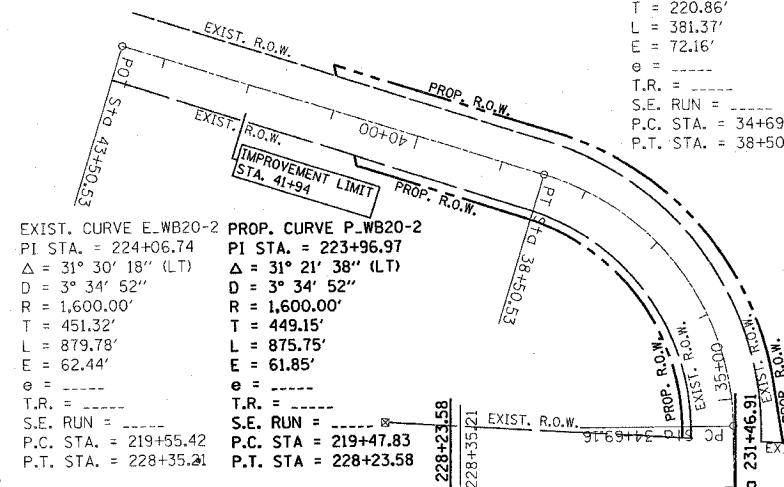
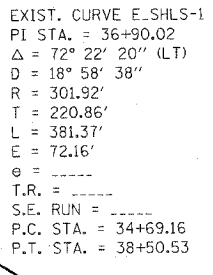
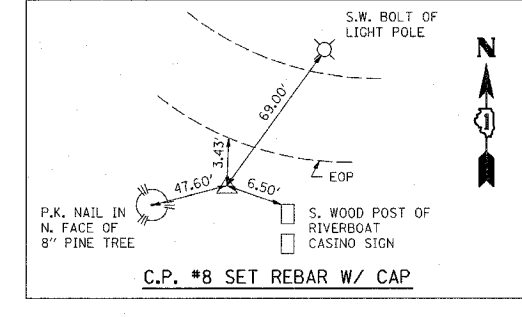
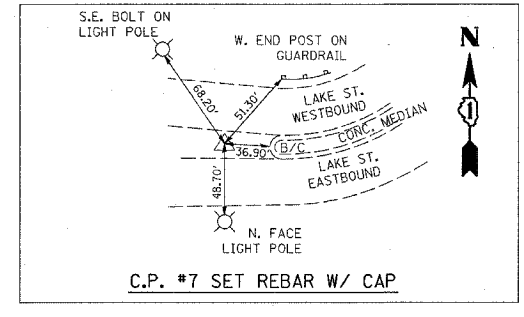
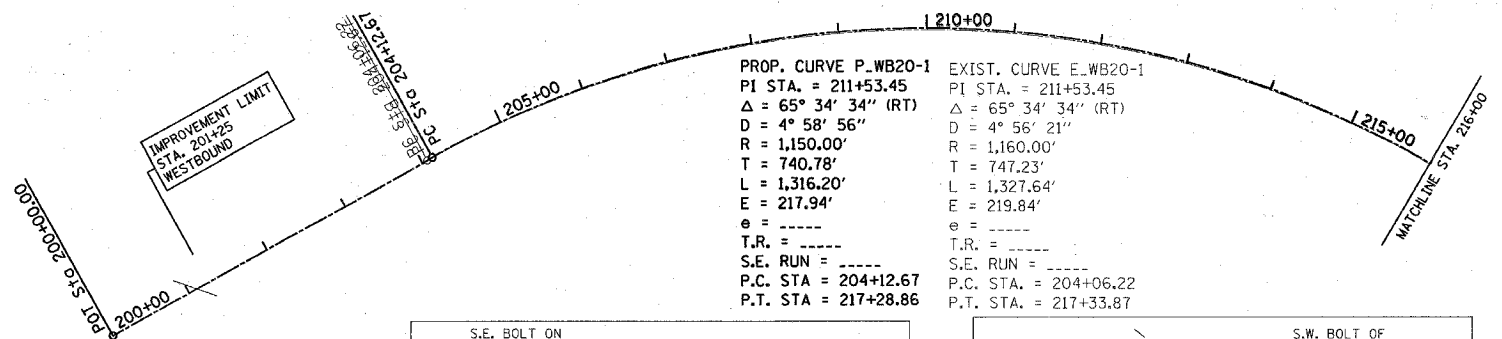
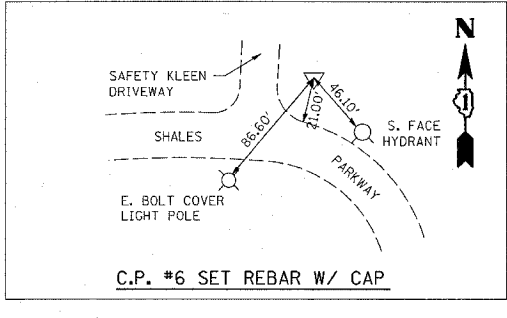
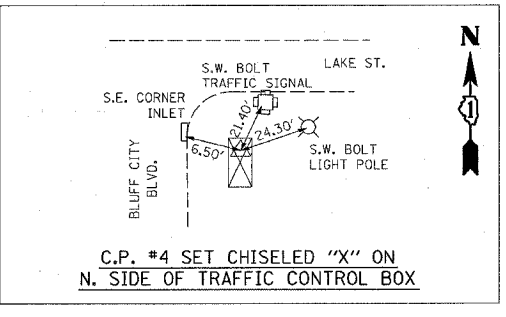
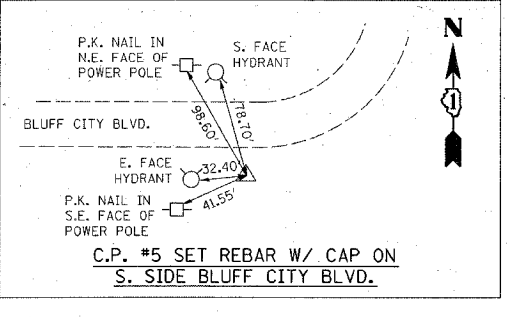


F.A.P. RTE.	SECTION	COUNTY	TOTAL SHEETS	SHEET NO.
345	BR-1-N-1	COOK	16	17
STA.		TO STA.		
FED. ROAD DIST. NO.		ILLINOIS FED. AID PROJECT		

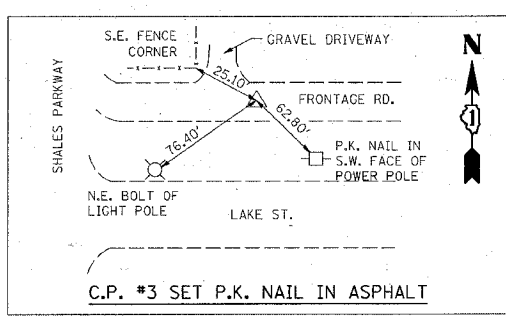

REVISIONS	
NAME	DATE

ILLINOIS DEPARTMENT OF TRANSPORTATION
ALIGNMENTS, TIES & BENCHMARKS
 U.S. 20 AT
 BLUFF CITY/ SHALES PKWY.

SCALE: VERT. 1"= 100'
 HORIZ. 1"= 100'
 DATE 12/12/2007
 DRAWN BY
 CHECKED BY