
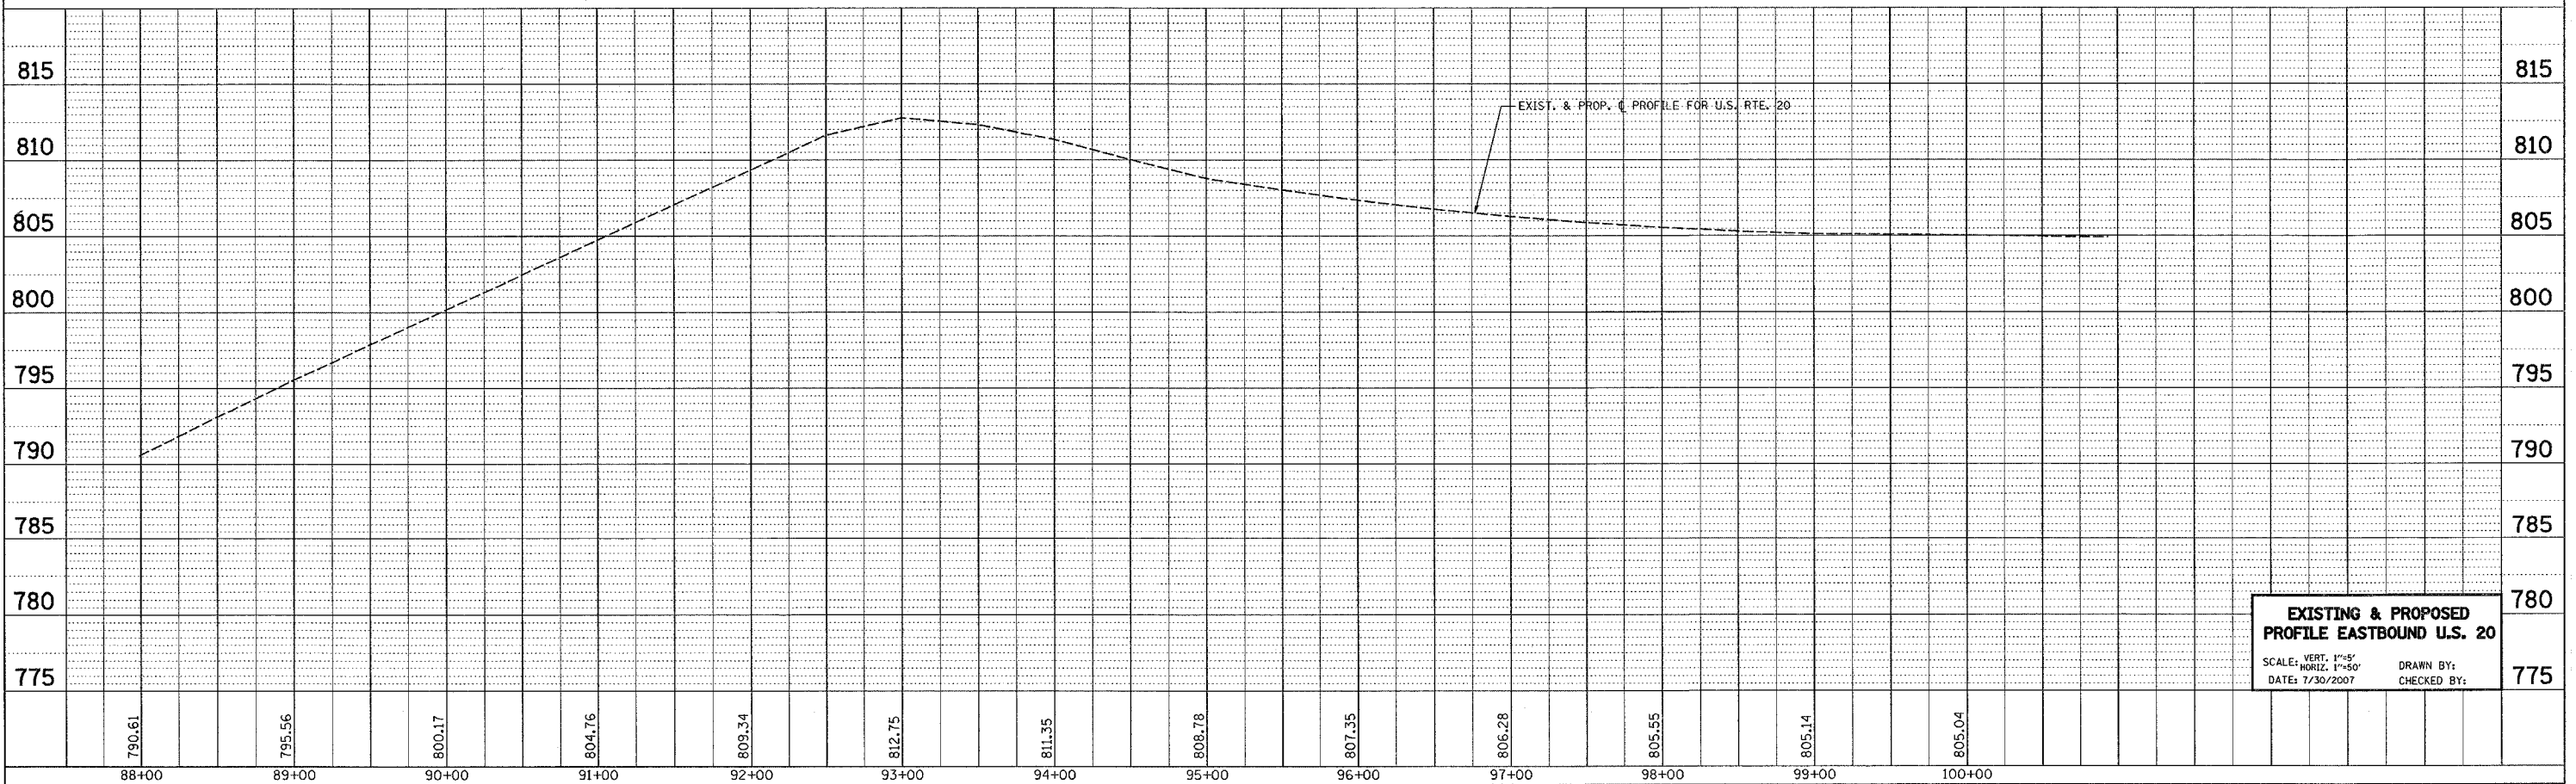


*REF-prof01

*REF-prof02

CONTRACT NO. 62617

F.A.P. RTE.	SECTION	COUNTY	TOTAL SHEETS	SHEET NO.
345	BR-1-N-1	Coal	196	23
STA. 201+00 TO STA. 231+00				
FED. ROAD DIST. NO. 1 ILLINOIS FED. AID PROJECT				

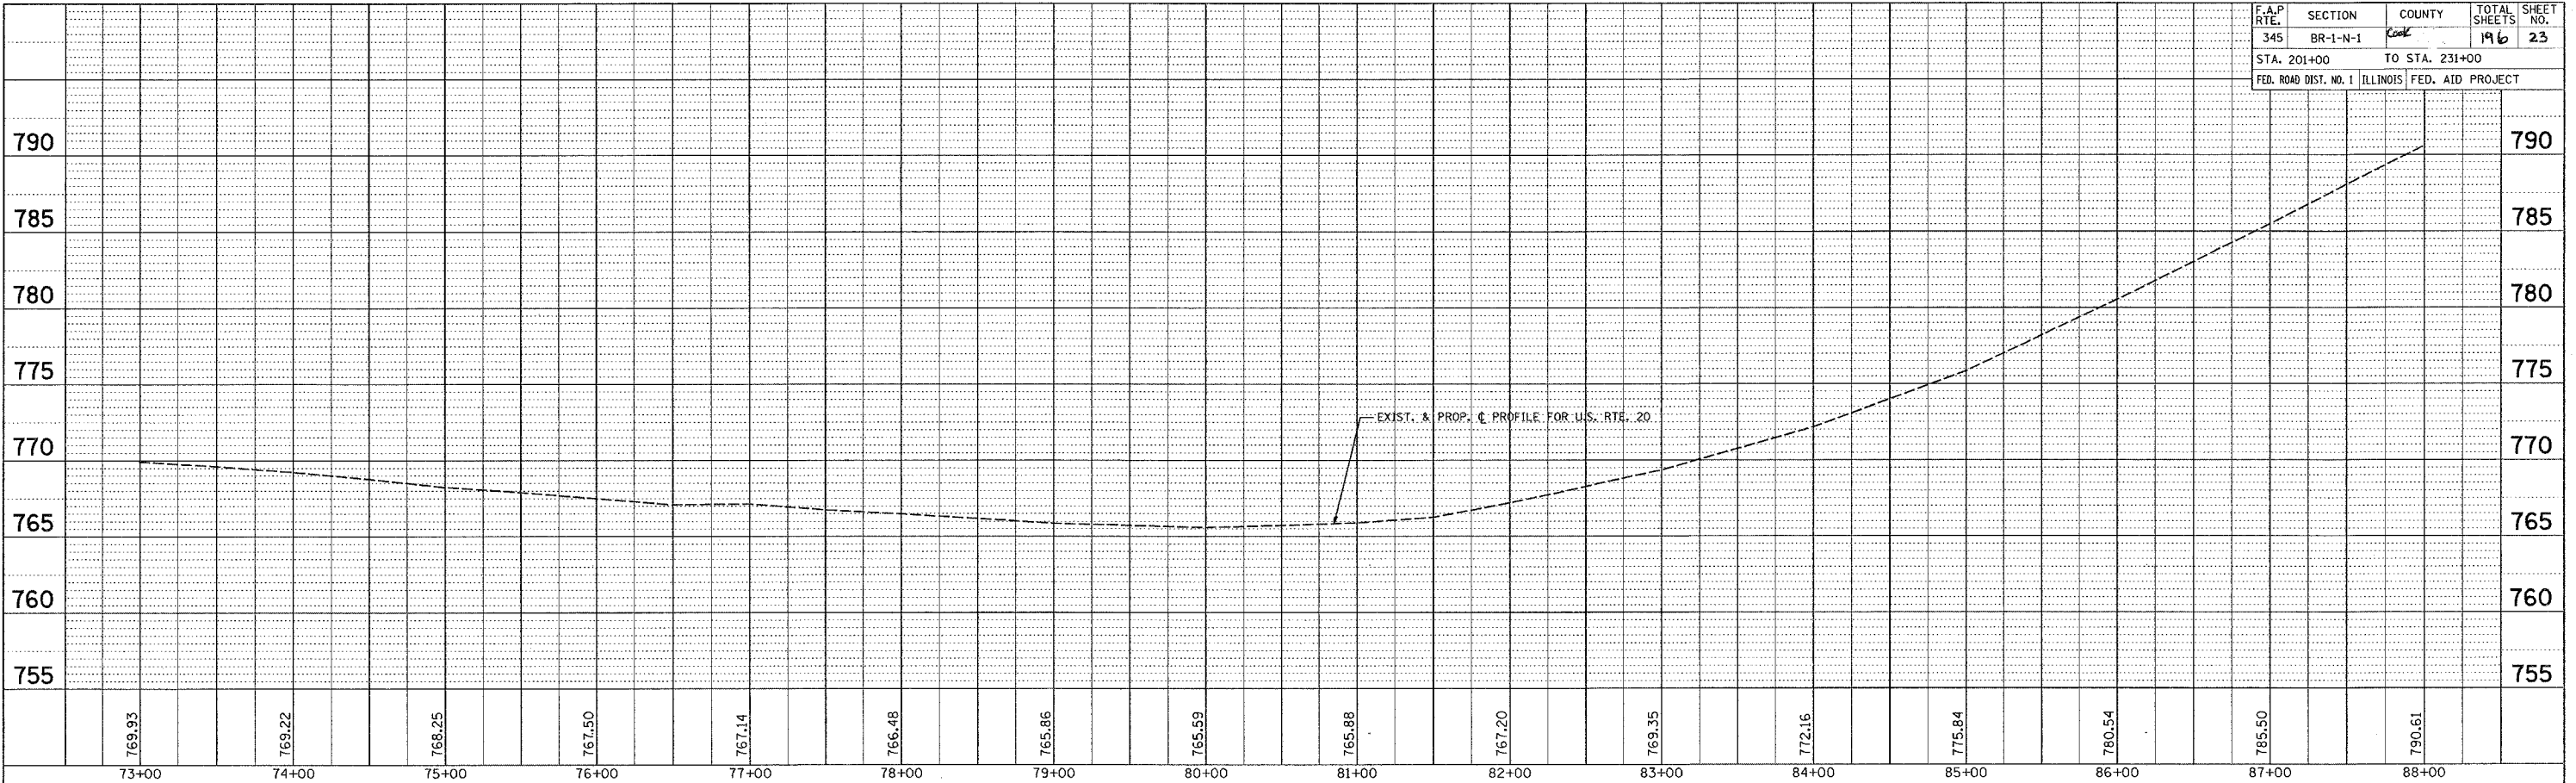

**EXISTING & PROPOSED
PROFILE EASTBOUND U.S. 20**
SCALE: VERT. 1"=5'
HORIZ. 1"=50'
DATE: 7/30/2007
DRAWN BY:
CHECKED BY: