
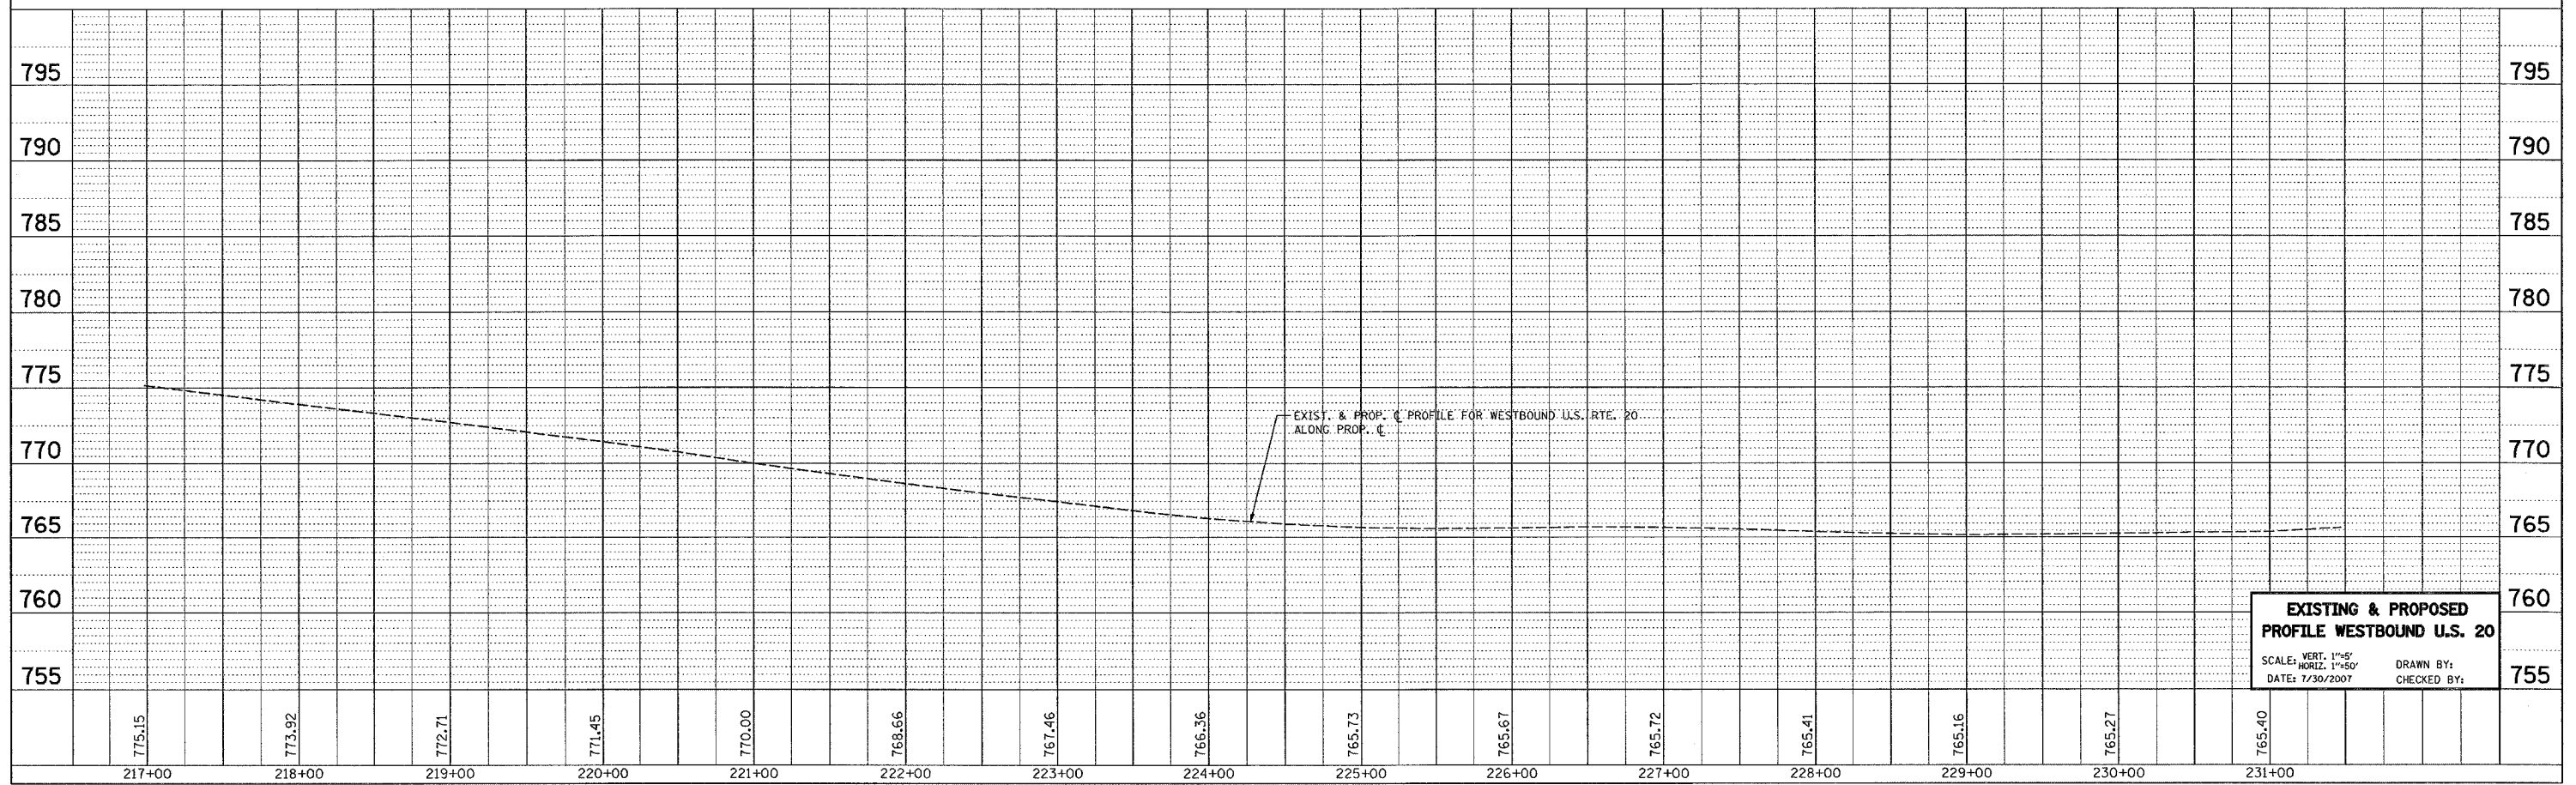


CONTRACT NO.: 62617				
F.A.P. RTE.	SECTION	COUNTY	TOTAL SHEETS	SHEET NO.
345	BR-1-N-1	Cook	196	24
STA. 70+00		TO STA. 95+00		
FED. ROAD DIST. NO. 1 ILLINOIS FED. AID PROJECT				

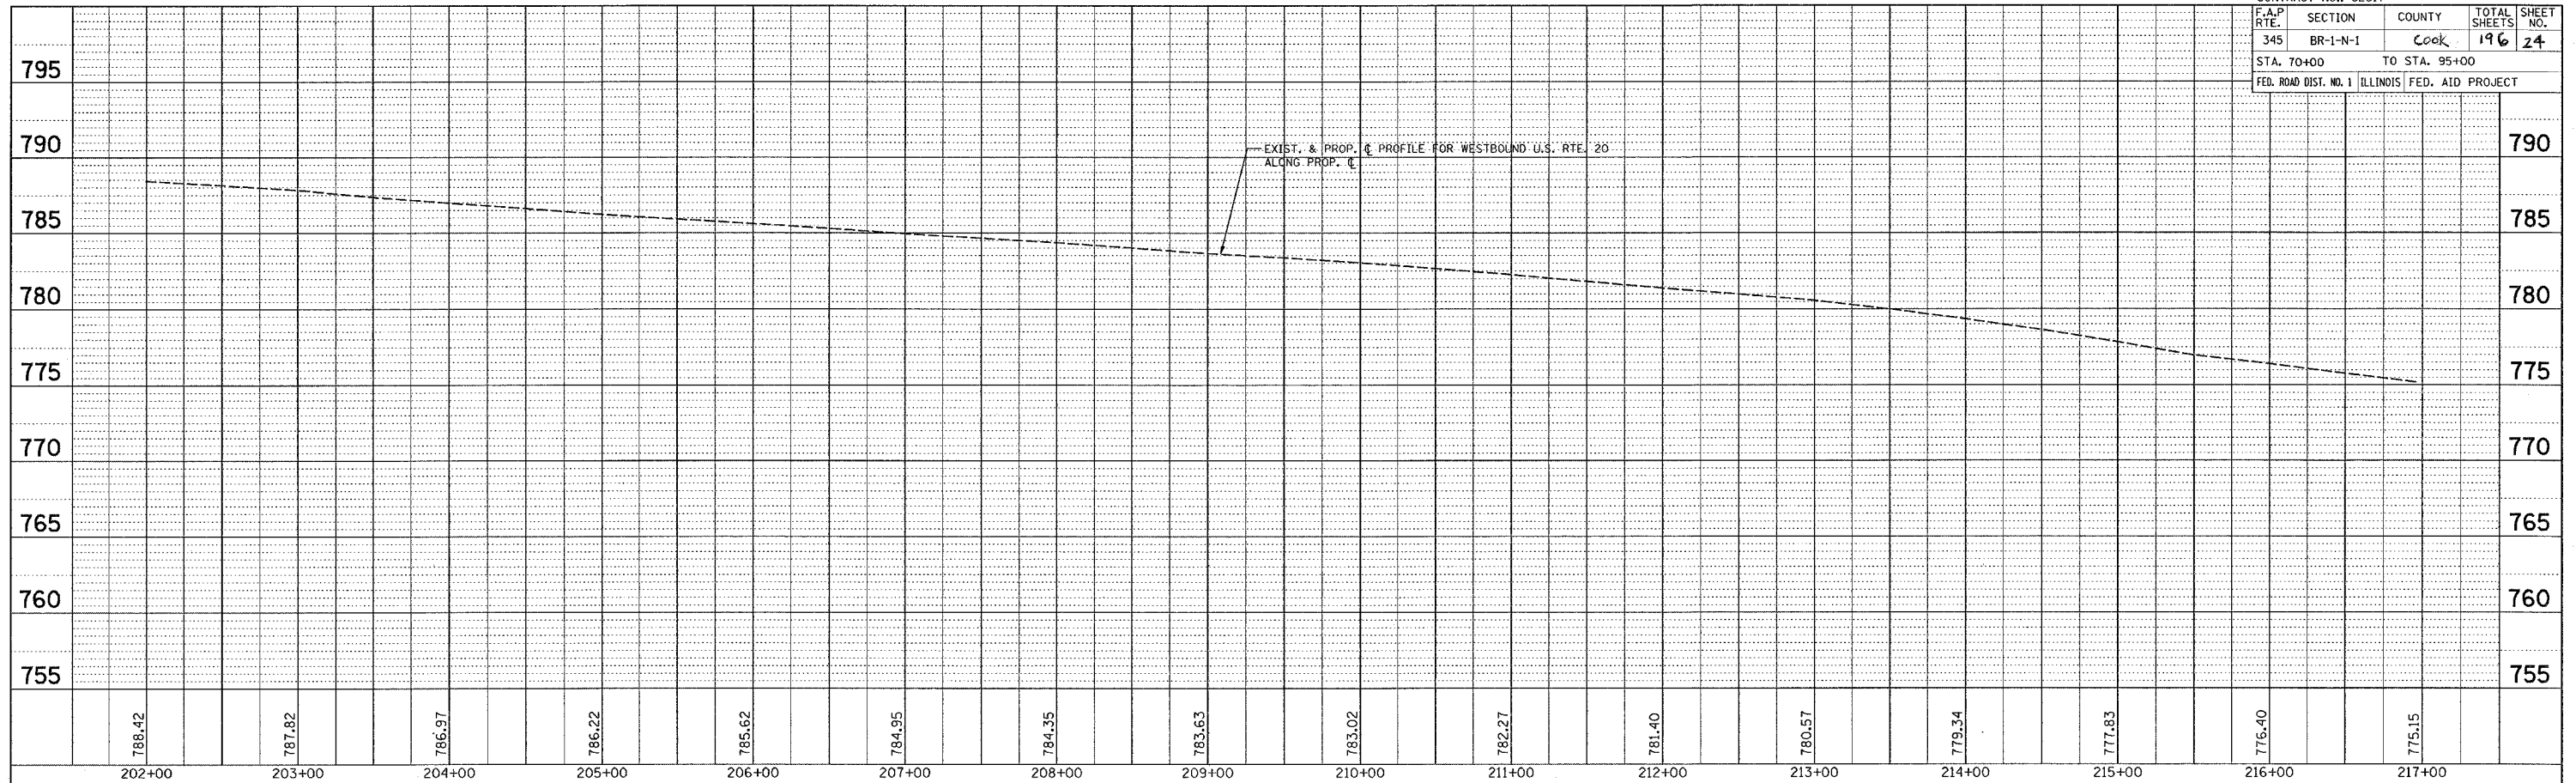

EXISTING & PROPOSED PROFILE WESTBOUND U.S. 20
 SCALE: VERT. 1"=5'
 HORIZ. 1"=50'
 DATE: 7/30/2007
 DRAWN BY:
 CHECKED BY: