


CONTRACT NO. 62617			
F.A. RTE.	SECTION	COUNTY	TOTAL SHEETS
345	BR-1-N-1	COOK	196
STA.	TO STA.		
FED. ROAD DIST. NO.	ILLINOIS	FED. AID PROJECT	

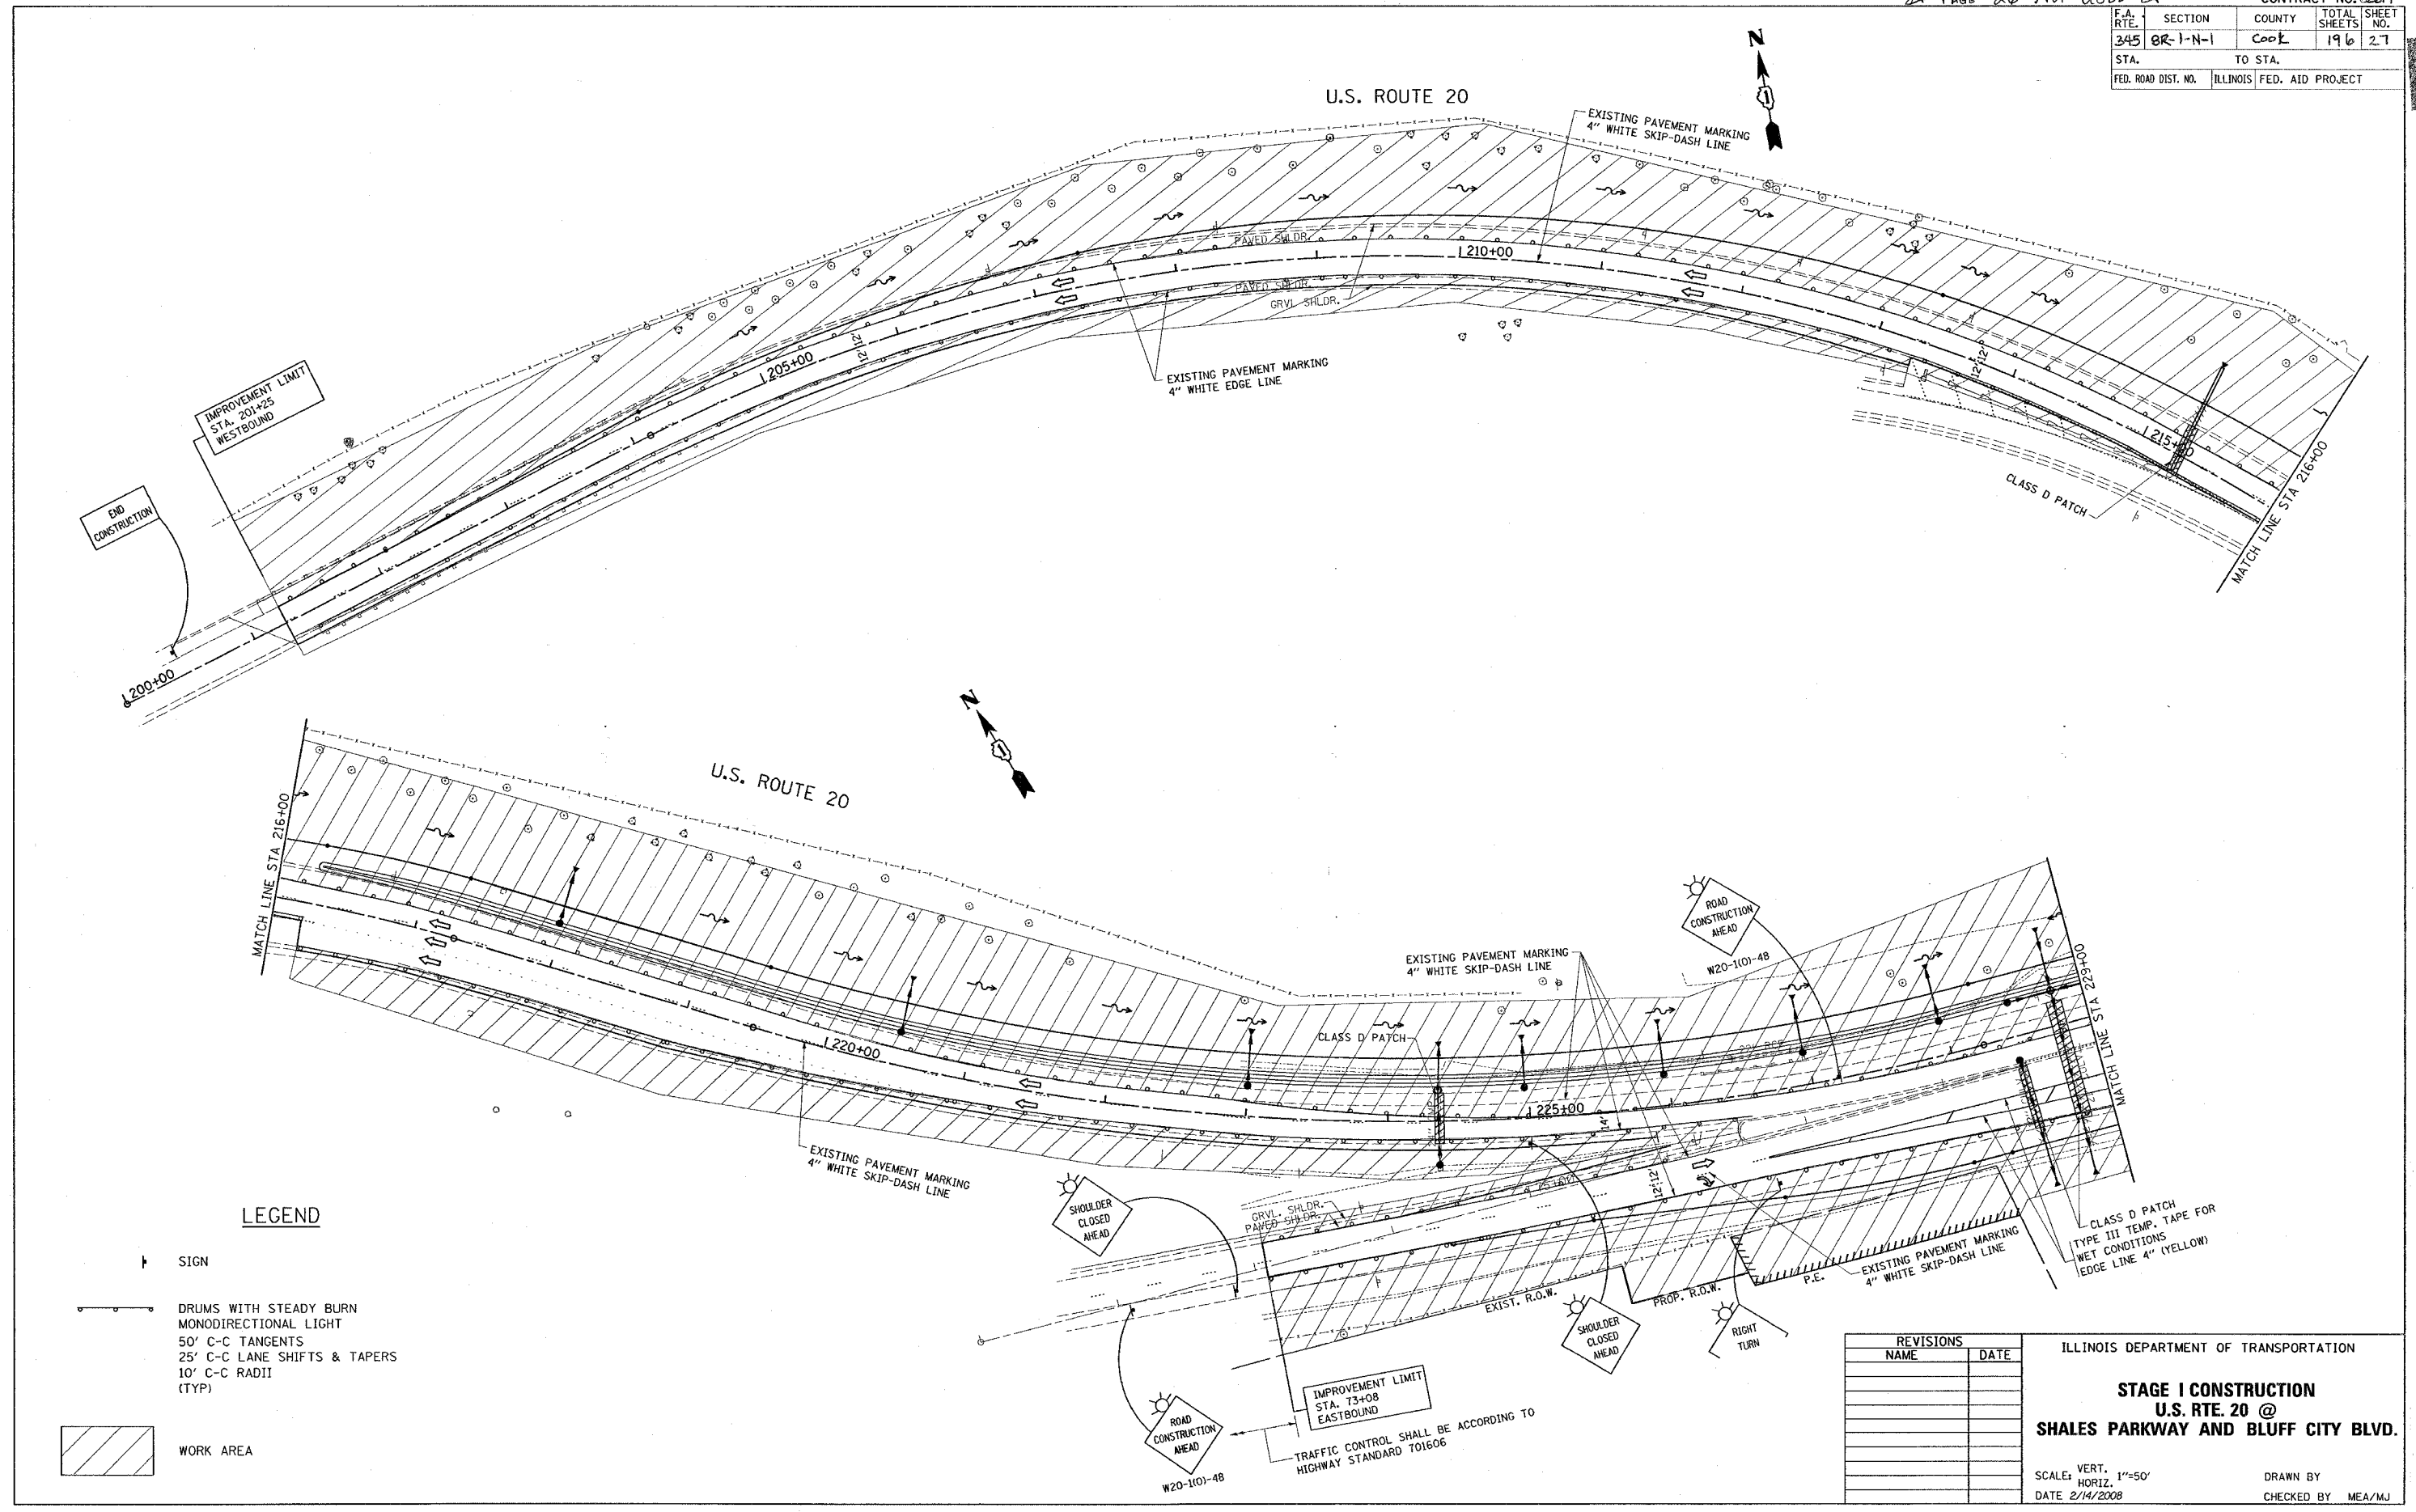

LEGEND

- SIGN
- DRUMS WITH STEADY BURN MONODIRECTIONAL LIGHT
- 50' C-C TANGENTS
- 25' C-C LANE SHIFTS & TAPERS
- 10' C-C RADII (TYP)
- WORK AREA

PLOT DATE = 2/14/2008
 FILE NAME = c:\nrc\projects\113783\w_26page.dgn
 PLOT SCALE = 50.0000 / 1 IN.
 USER NAME = drivekogn

REVISIONS	
NAME	DATE

ILLINOIS DEPARTMENT OF TRANSPORTATION

STAGE I CONSTRUCTION
U.S. RTE. 20 @
SHALES PARKWAY AND BLUFF CITY BLVD.

SCALE: VERT. 1"=50'
 HORIZ. 1"=50'
 DATE 2/14/2008

DRAWN BY
 CHECKED BY MEA/MJ

TRAFFIC CONTROL SHALL BE ACCORDING TO HIGHWAY STANDARD 701606