
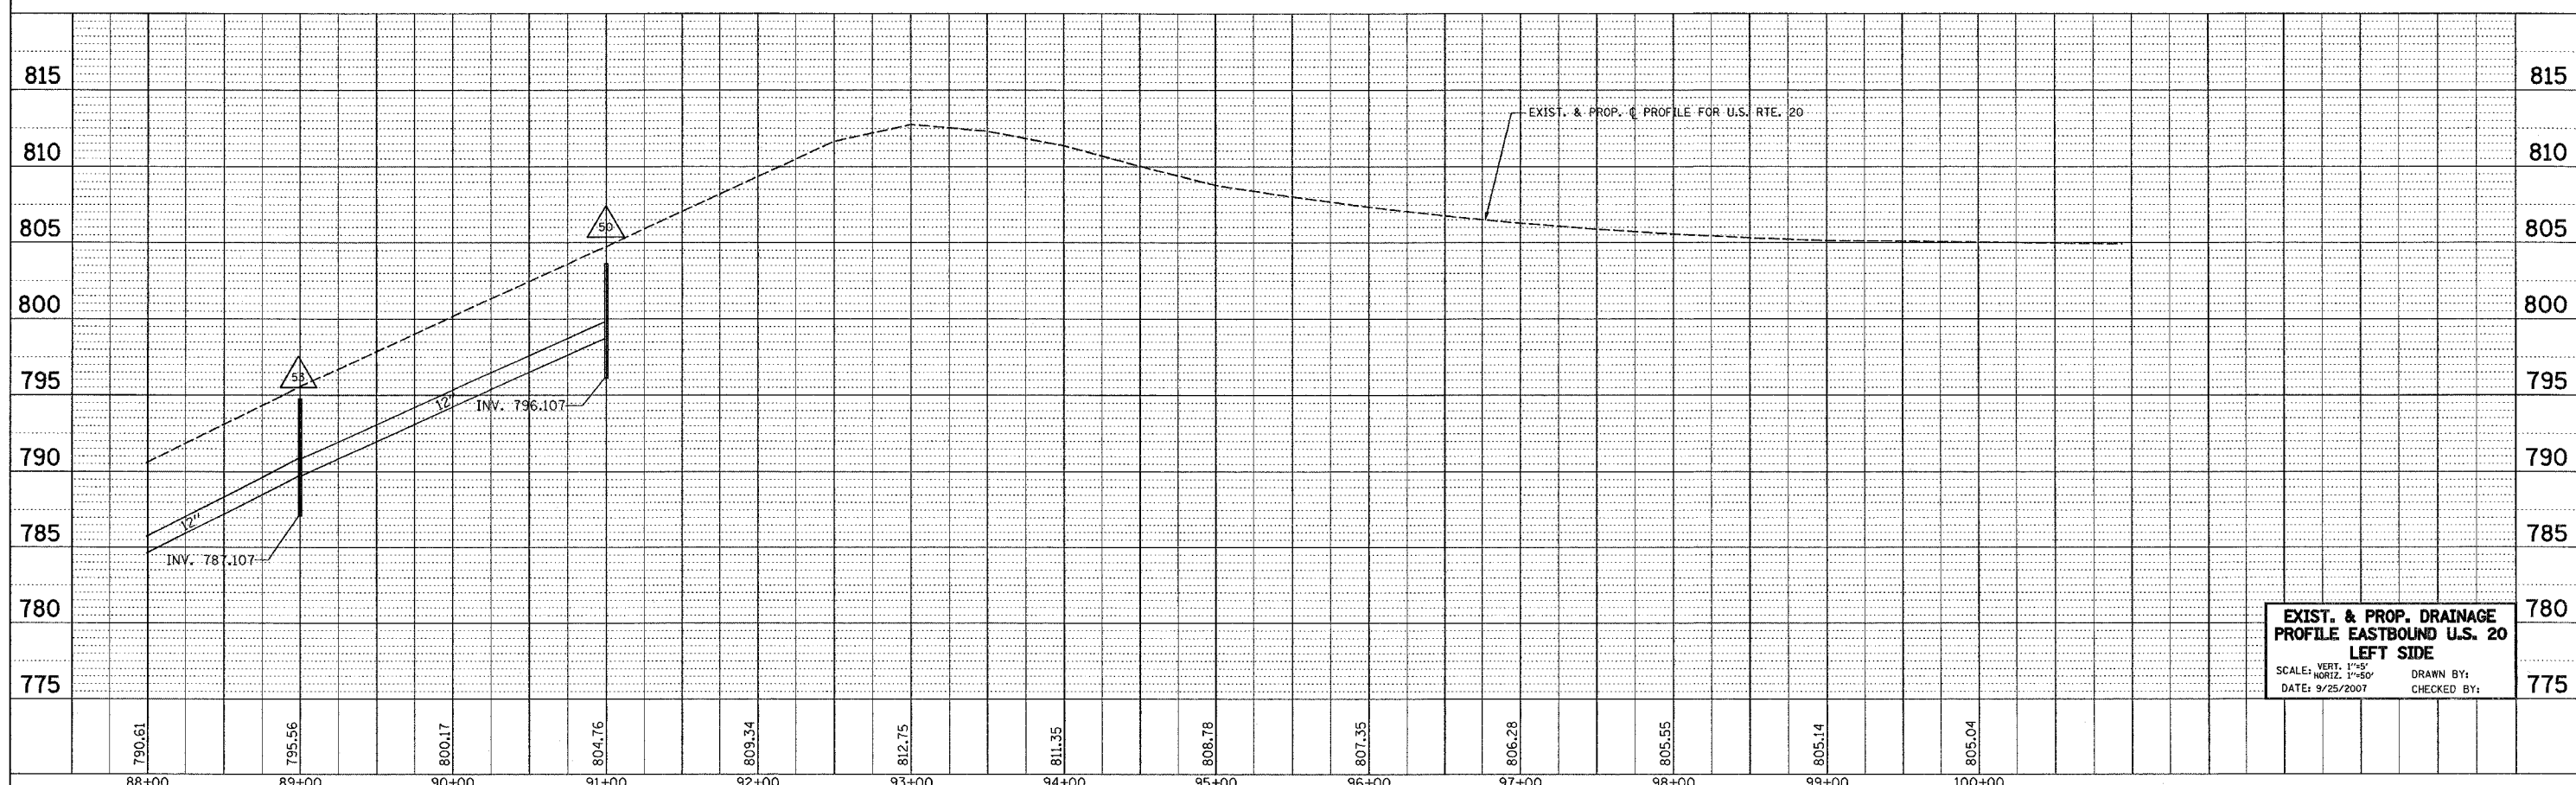


*REF-prof01
*REF-prof02

CONTRACT NO.: 62617				
F.A.P. RTE.	SECTION	COUNTY	TOTAL SHEETS	SHEET NO.
345	BR-1-N-1	Coal	196	48
STA. 201+00		TO STA. 231+00		
FED. ROAD DIST. NO. 1 ILLINOIS FED. AID PROJECT				

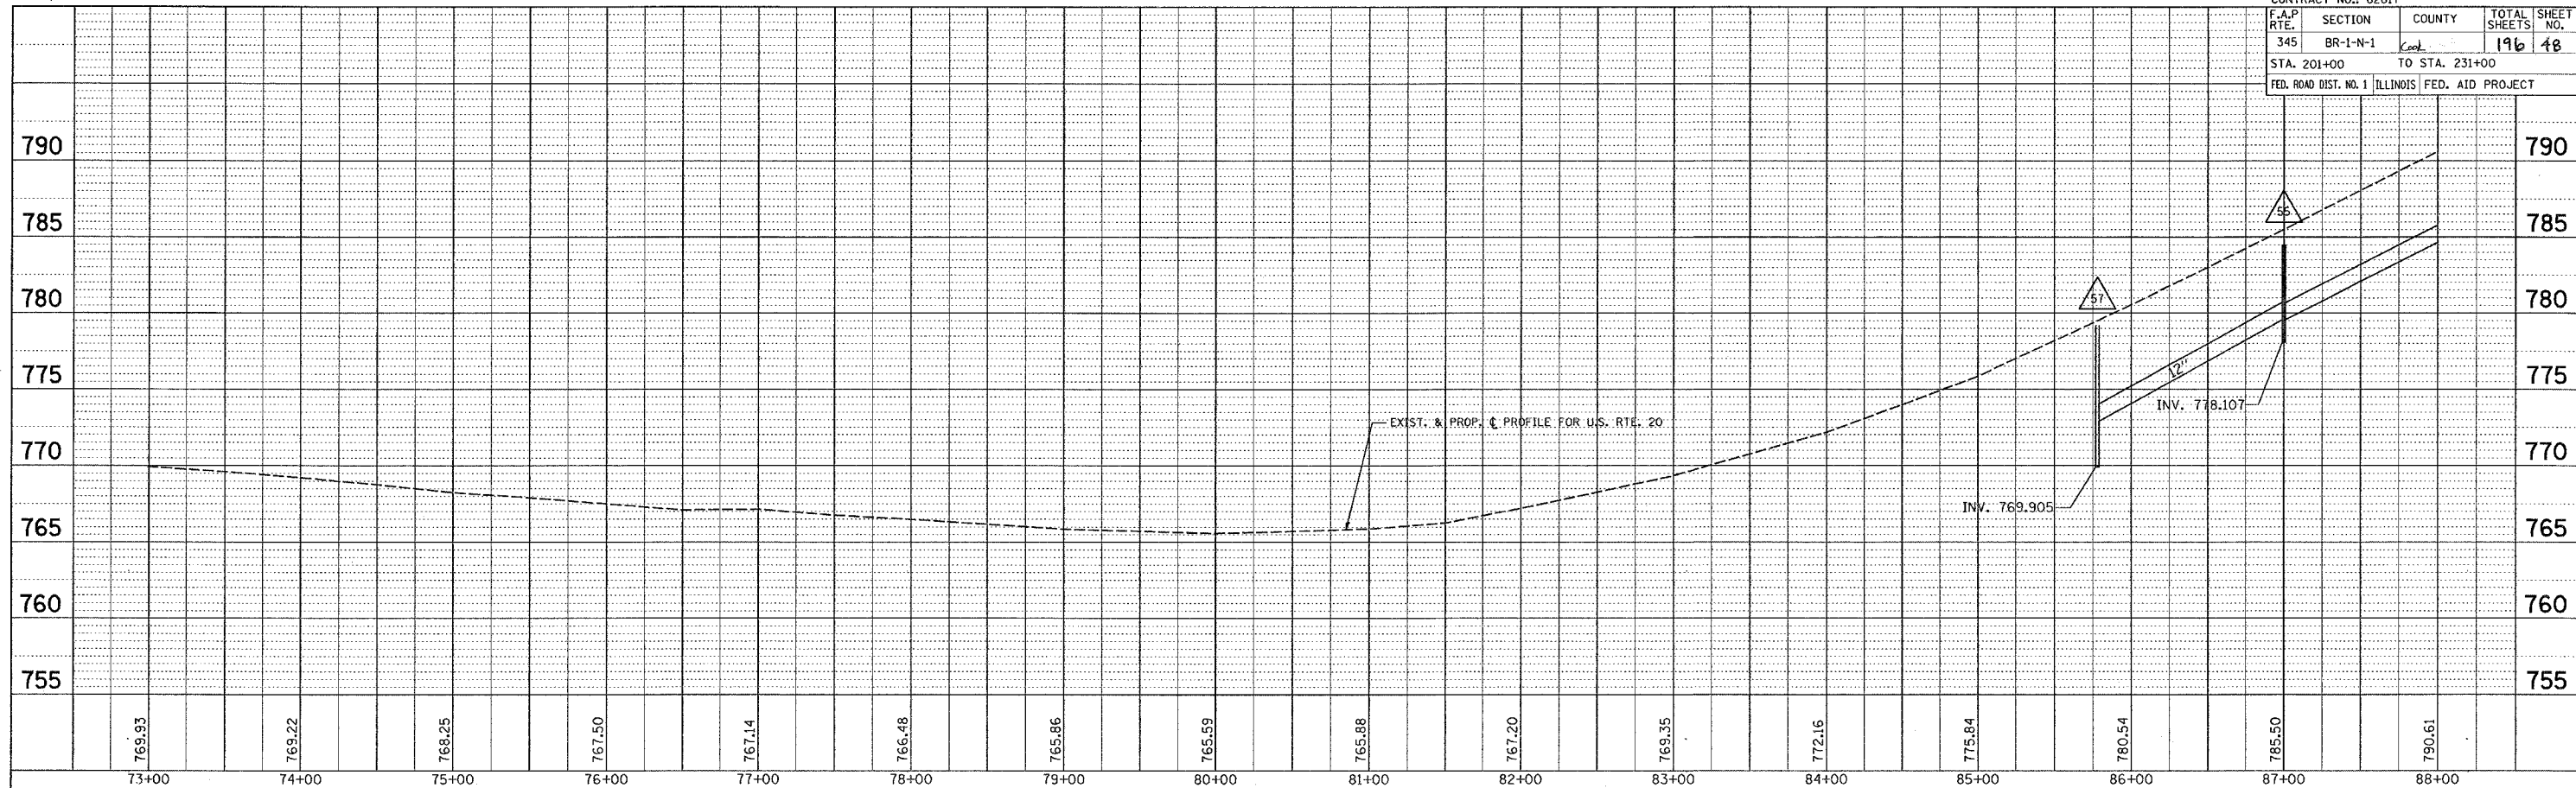

EXIST. & PROP. DRAINAGE PROFILE EASTBOUND U.S. 20 LEFT SIDE
 SCALE: VERT. 1"=5'
 HORIZ. 1"=50'
 DATE: 9/25/2007
 DRAWN BY:
 CHECKED BY: