


F.A.P. RTE.	SECTION	COUNTY	TOTAL SHEETS	SHEET NO.
345	BR-1-N-1	COOK	196	64
STA.		TO STA.		
FED. ROAD DIST. NO.		ILLINOIS FED. AID PROJECT		

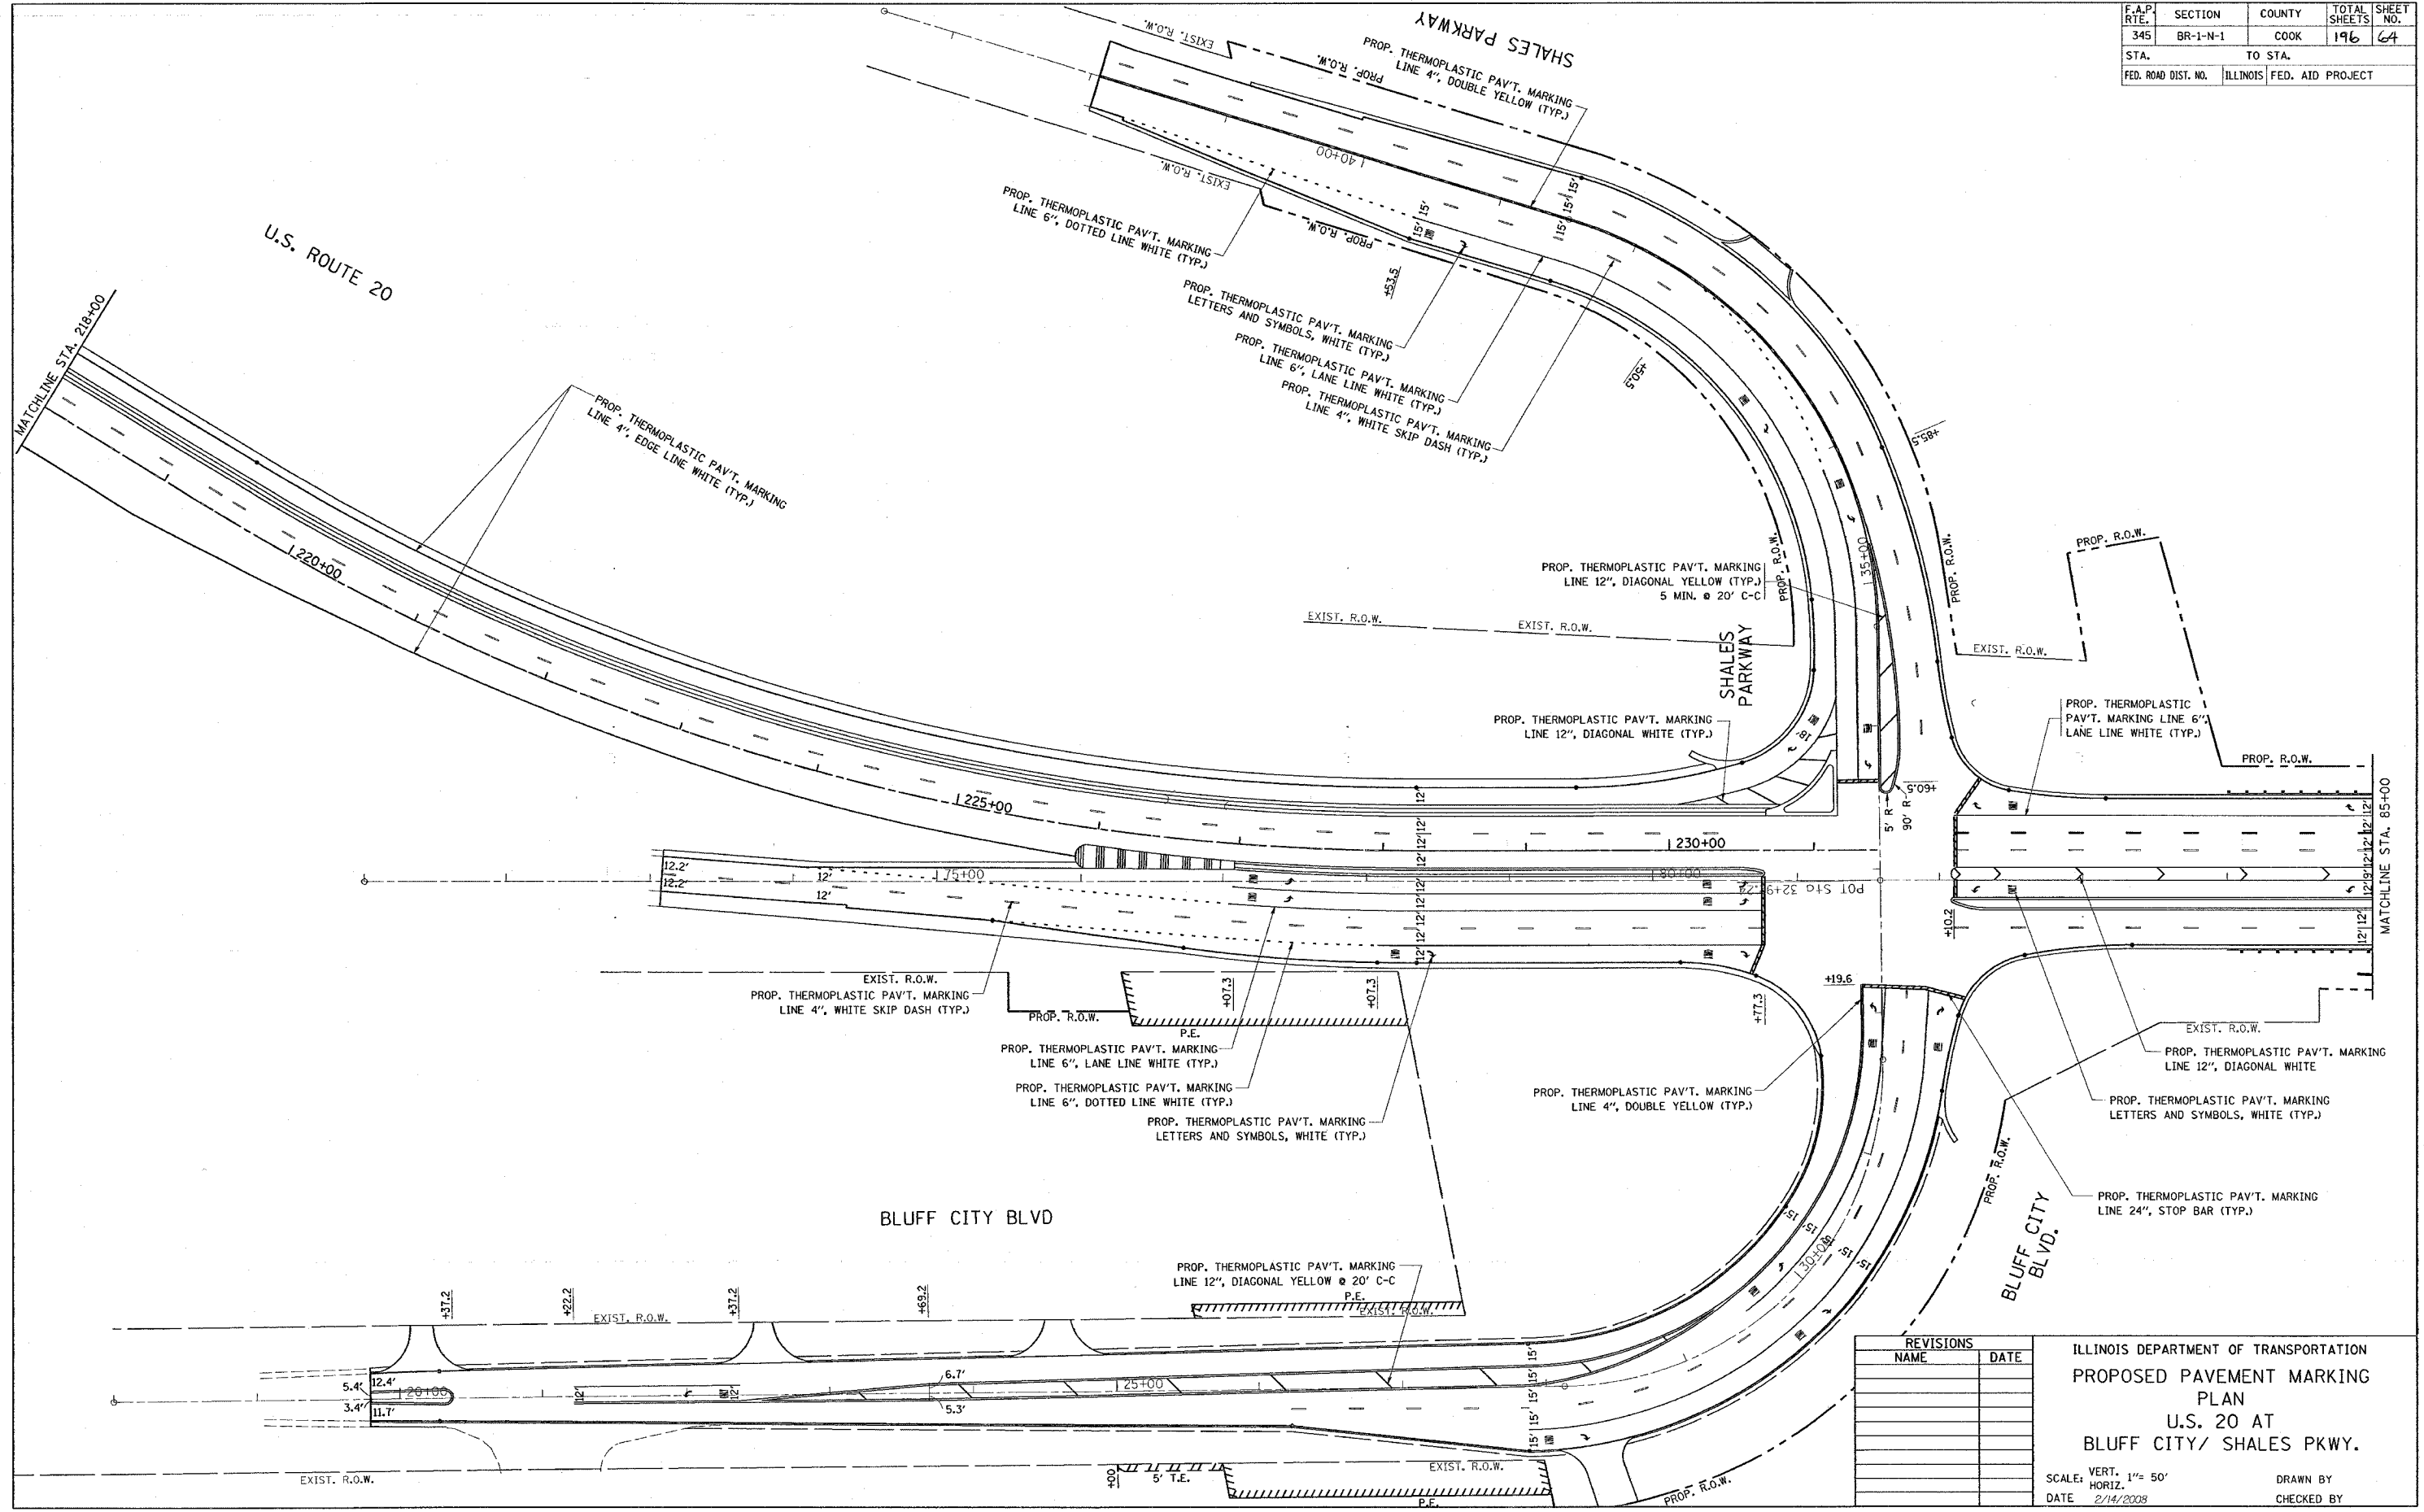

PLOT DATE = 2/14/2008
 FILE NAME = C:\Users\j13783\My Documents\drive\design
 PLOT SCALE = 5/8"=1'-0"
 USER NAME = drive\design

REVISIONS	
NAME	DATE

ILLINOIS DEPARTMENT OF TRANSPORTATION
 PROPOSED PAVEMENT MARKING
 PLAN
 U.S. 20 AT
 BLUFF CITY/ SHALESS PKWY.

SCALE: VERT. 1"= 50'
 HORIZ. 1"= 50'
 DATE 2/14/2008

DRAWN BY
 CHECKED BY