
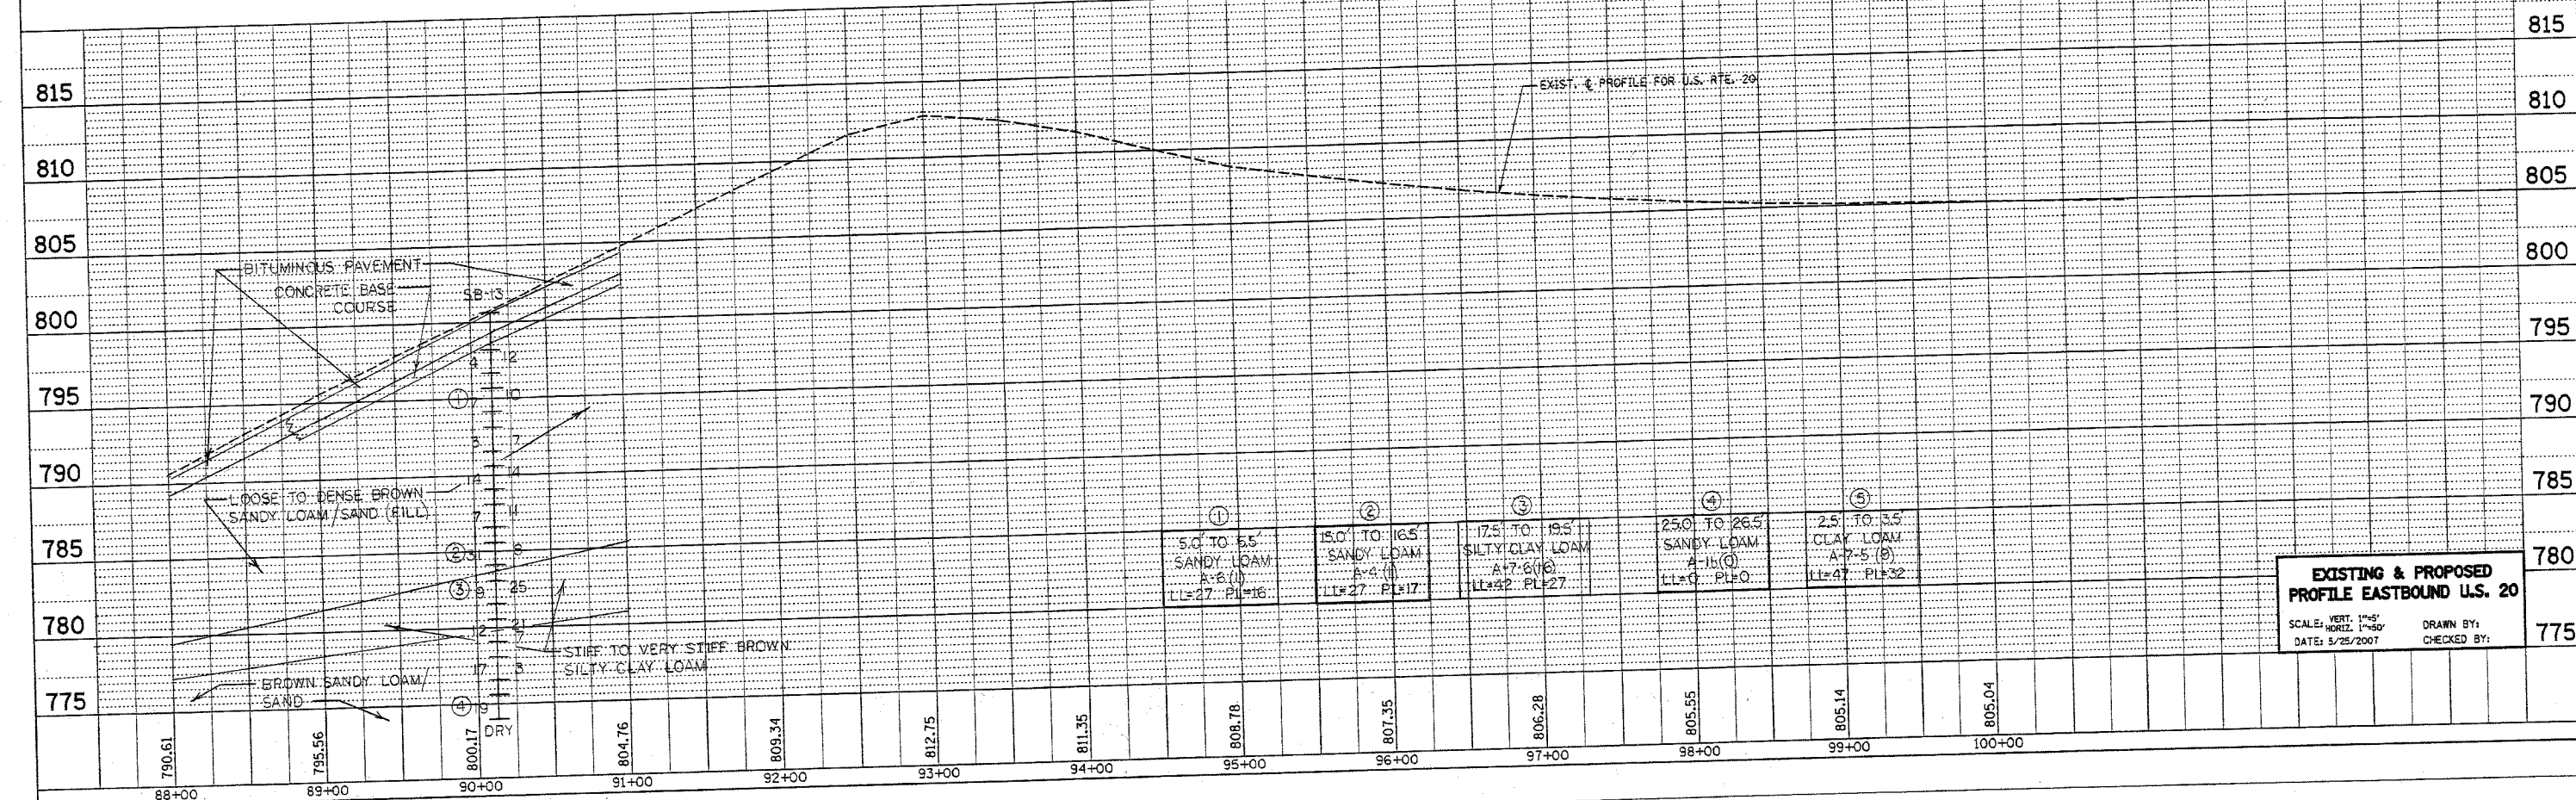


*REF-prd01
*REF-prd02

CONTRACT NO.: 62617				
F.A.P. RTE.	SECTION	COUNTY	TOTAL SHEETS	SHEET NO.
345	BR-1-N-1	KANE	196	146
STA. 201+00		TO STA. 231+00		
FED. ROAD DIST. NO. 1 ILLINOIS FED. AID PROJECT				

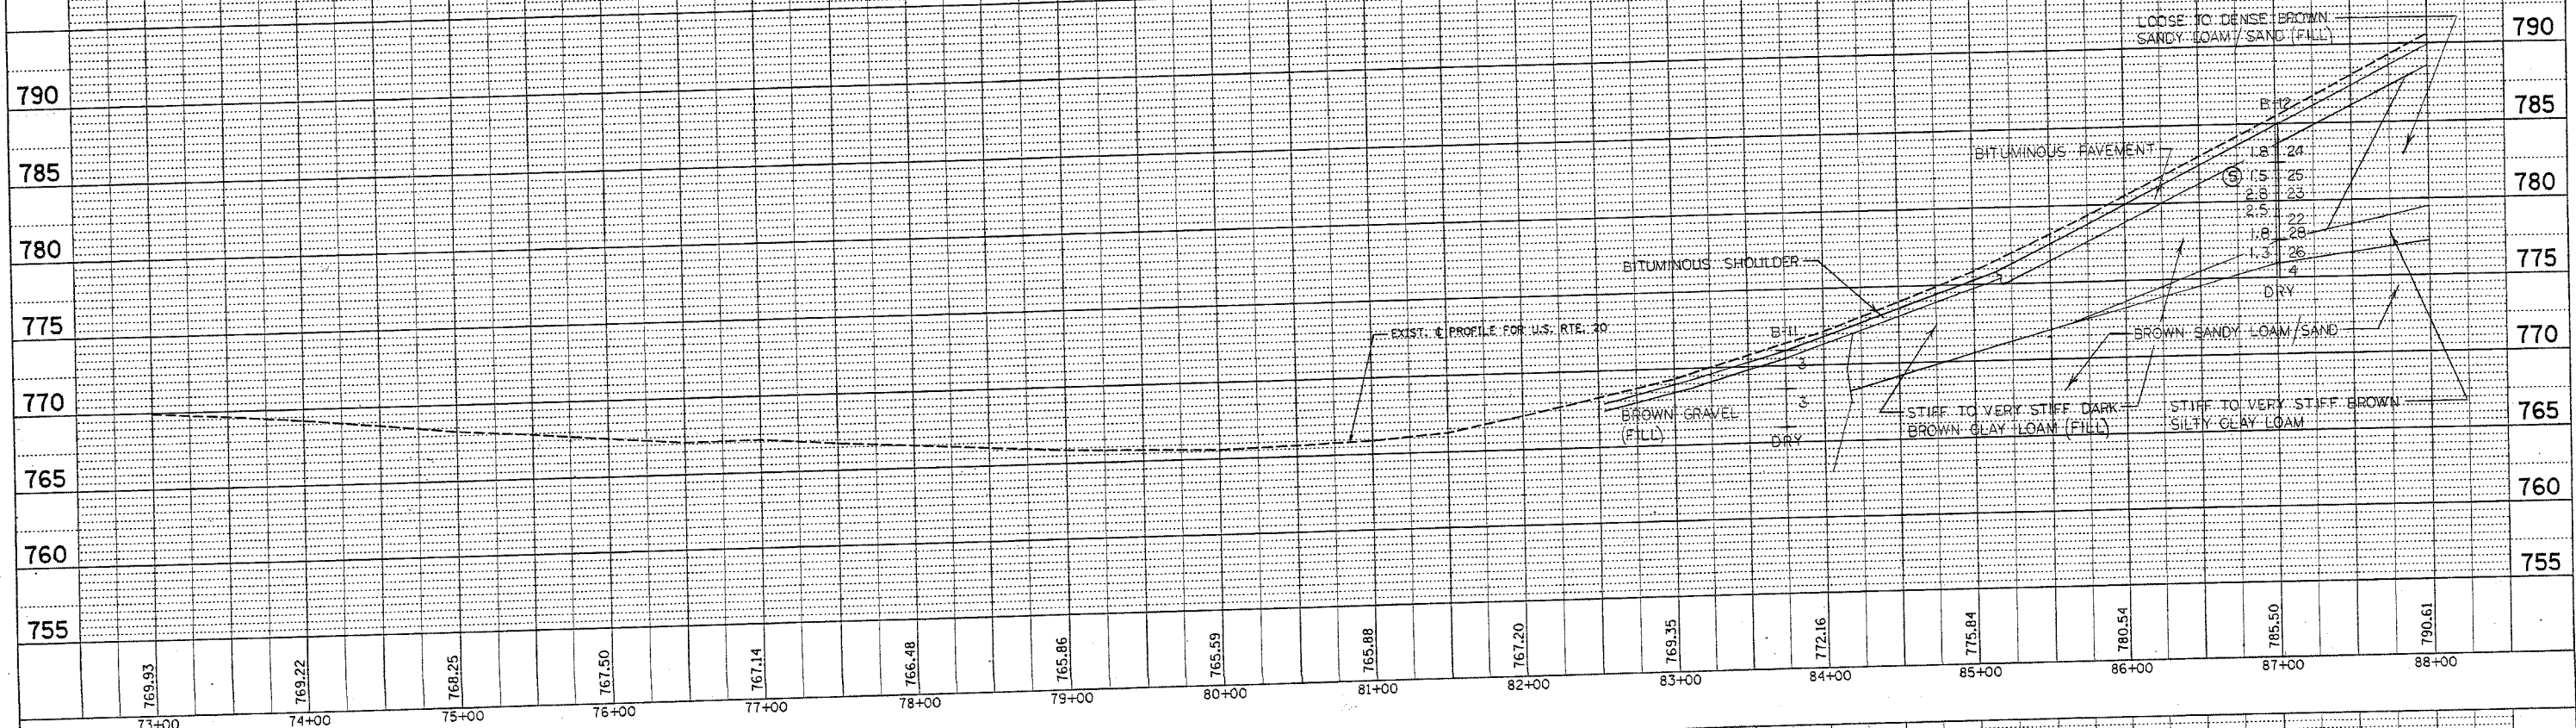

① 5.0 TO 6.5 SANDY LOAM A=8.0 LL=27 PL=16	② 15.0 TO 16.5 SANDY LOAM A=4.0 LL=27 PL=17	③ 17.5 TO 19.5 SILTY CLAY LOAM A=7.0 LL=22 PL=27	④ 25.0 TO 26.5 SANDY LOAM A=11.0 LL=0 PL=0	⑤ 25.0 TO 35 CLAY LOAM A=7.5 LL=47 PL=32
---	---	--	--	--

**EXISTING & PROPOSED
PROFILE EASTBOUND U.S. 29**
SCALE: VERT. 1"=5'
HORIZ. 1"=50'
DATE: 5/25/2007
DRAWN BY:
CHECKED BY: