
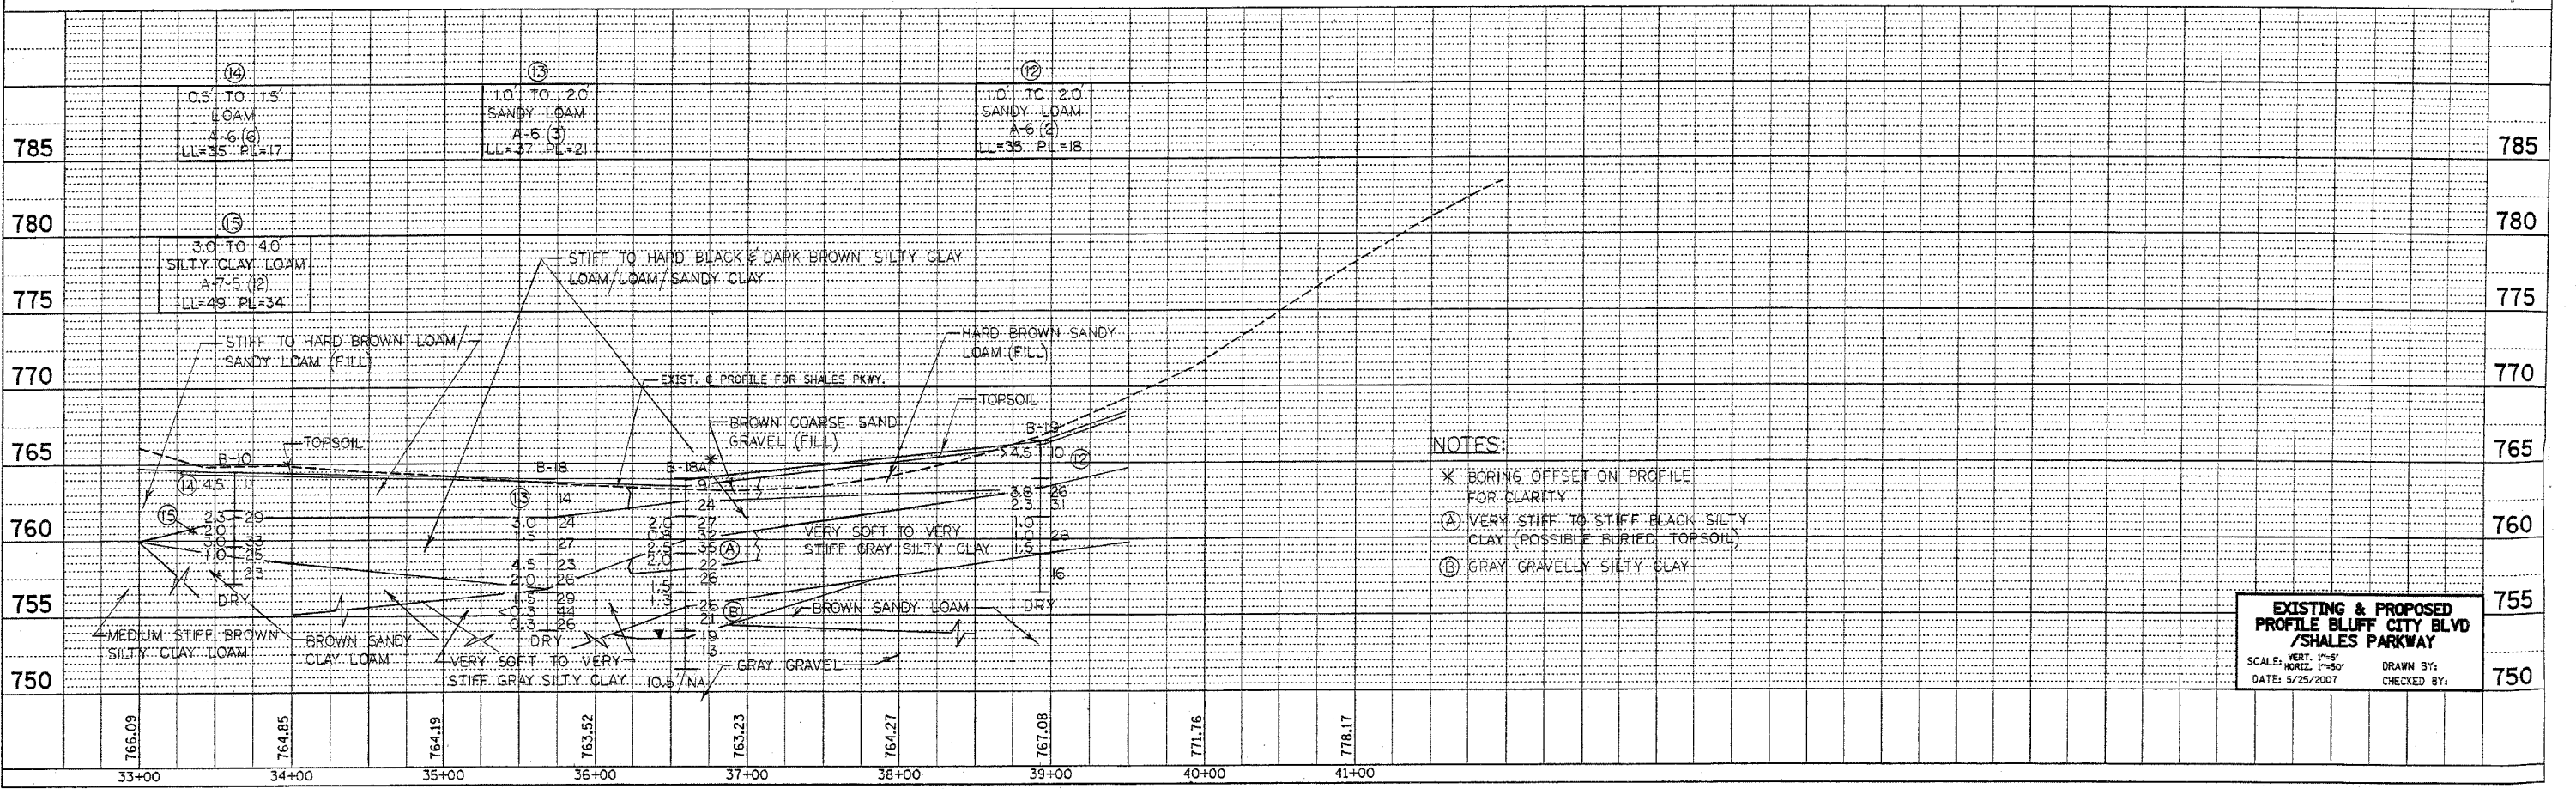


*REF-prof05
*REF-prof06

CONTRACT NO.: 62617			
F.A. RTE.	SECTION	COUNTY	TOTAL SHEETS
345	BR-1-N-1	Cook	196
STA. 18+00		TO STA. 42+00	
FED. ROAD DIST. NO. 1 ILLINOIS FED. AID PROJECT			

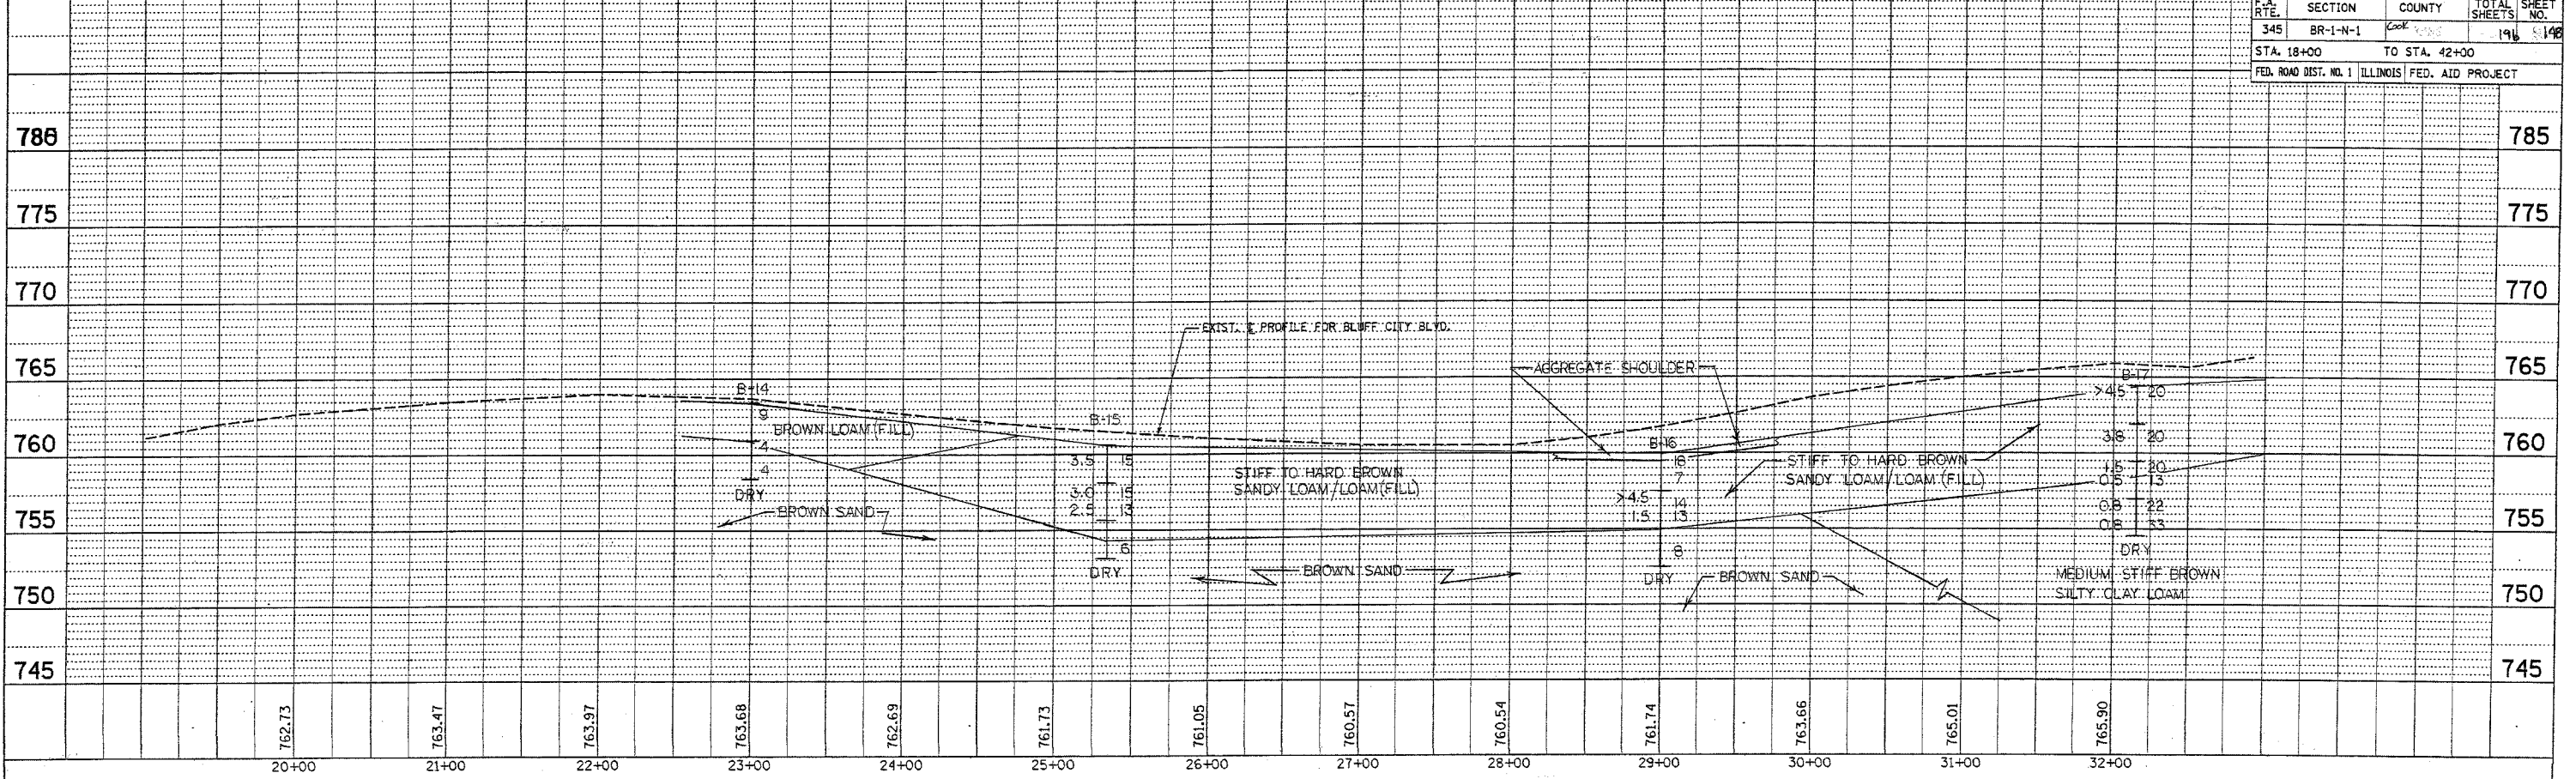

NOTES:
 * BORING OFFSET ON PROFILE FOR CLARITY
 (A) VERY STIFF TO STIFF BLACK SILTY CLAY (POSSIBLE BURIED TOPSOIL)
 (B) GRAY GRAVELLY SILTY CLAY

EXISTING & PROPOSED PROFILE BLUFF CITY BLVD / SHALES PARKWAY
 SCALE: VERT. 1"=5'
 DATE: 5/25/2007
 DRAWN BY:
 CHECKED BY: