


PLOT DATE = 11/15/2007
 FILE NAME = c:\pbc\mets\dl3783\re\m28.mxd
 PLOT SCALE = 10.0000' / IN.
 USER NAME = dabbas

ORIGINAL SURVEY
 SURVEY PLOTTED
 TEMPLATE AREAS CHECKED

FINAL SURVEY
 SURVEY PLOTTED
 NOTE BOOK AREAS CHECKED

BY: _____ DATE: _____

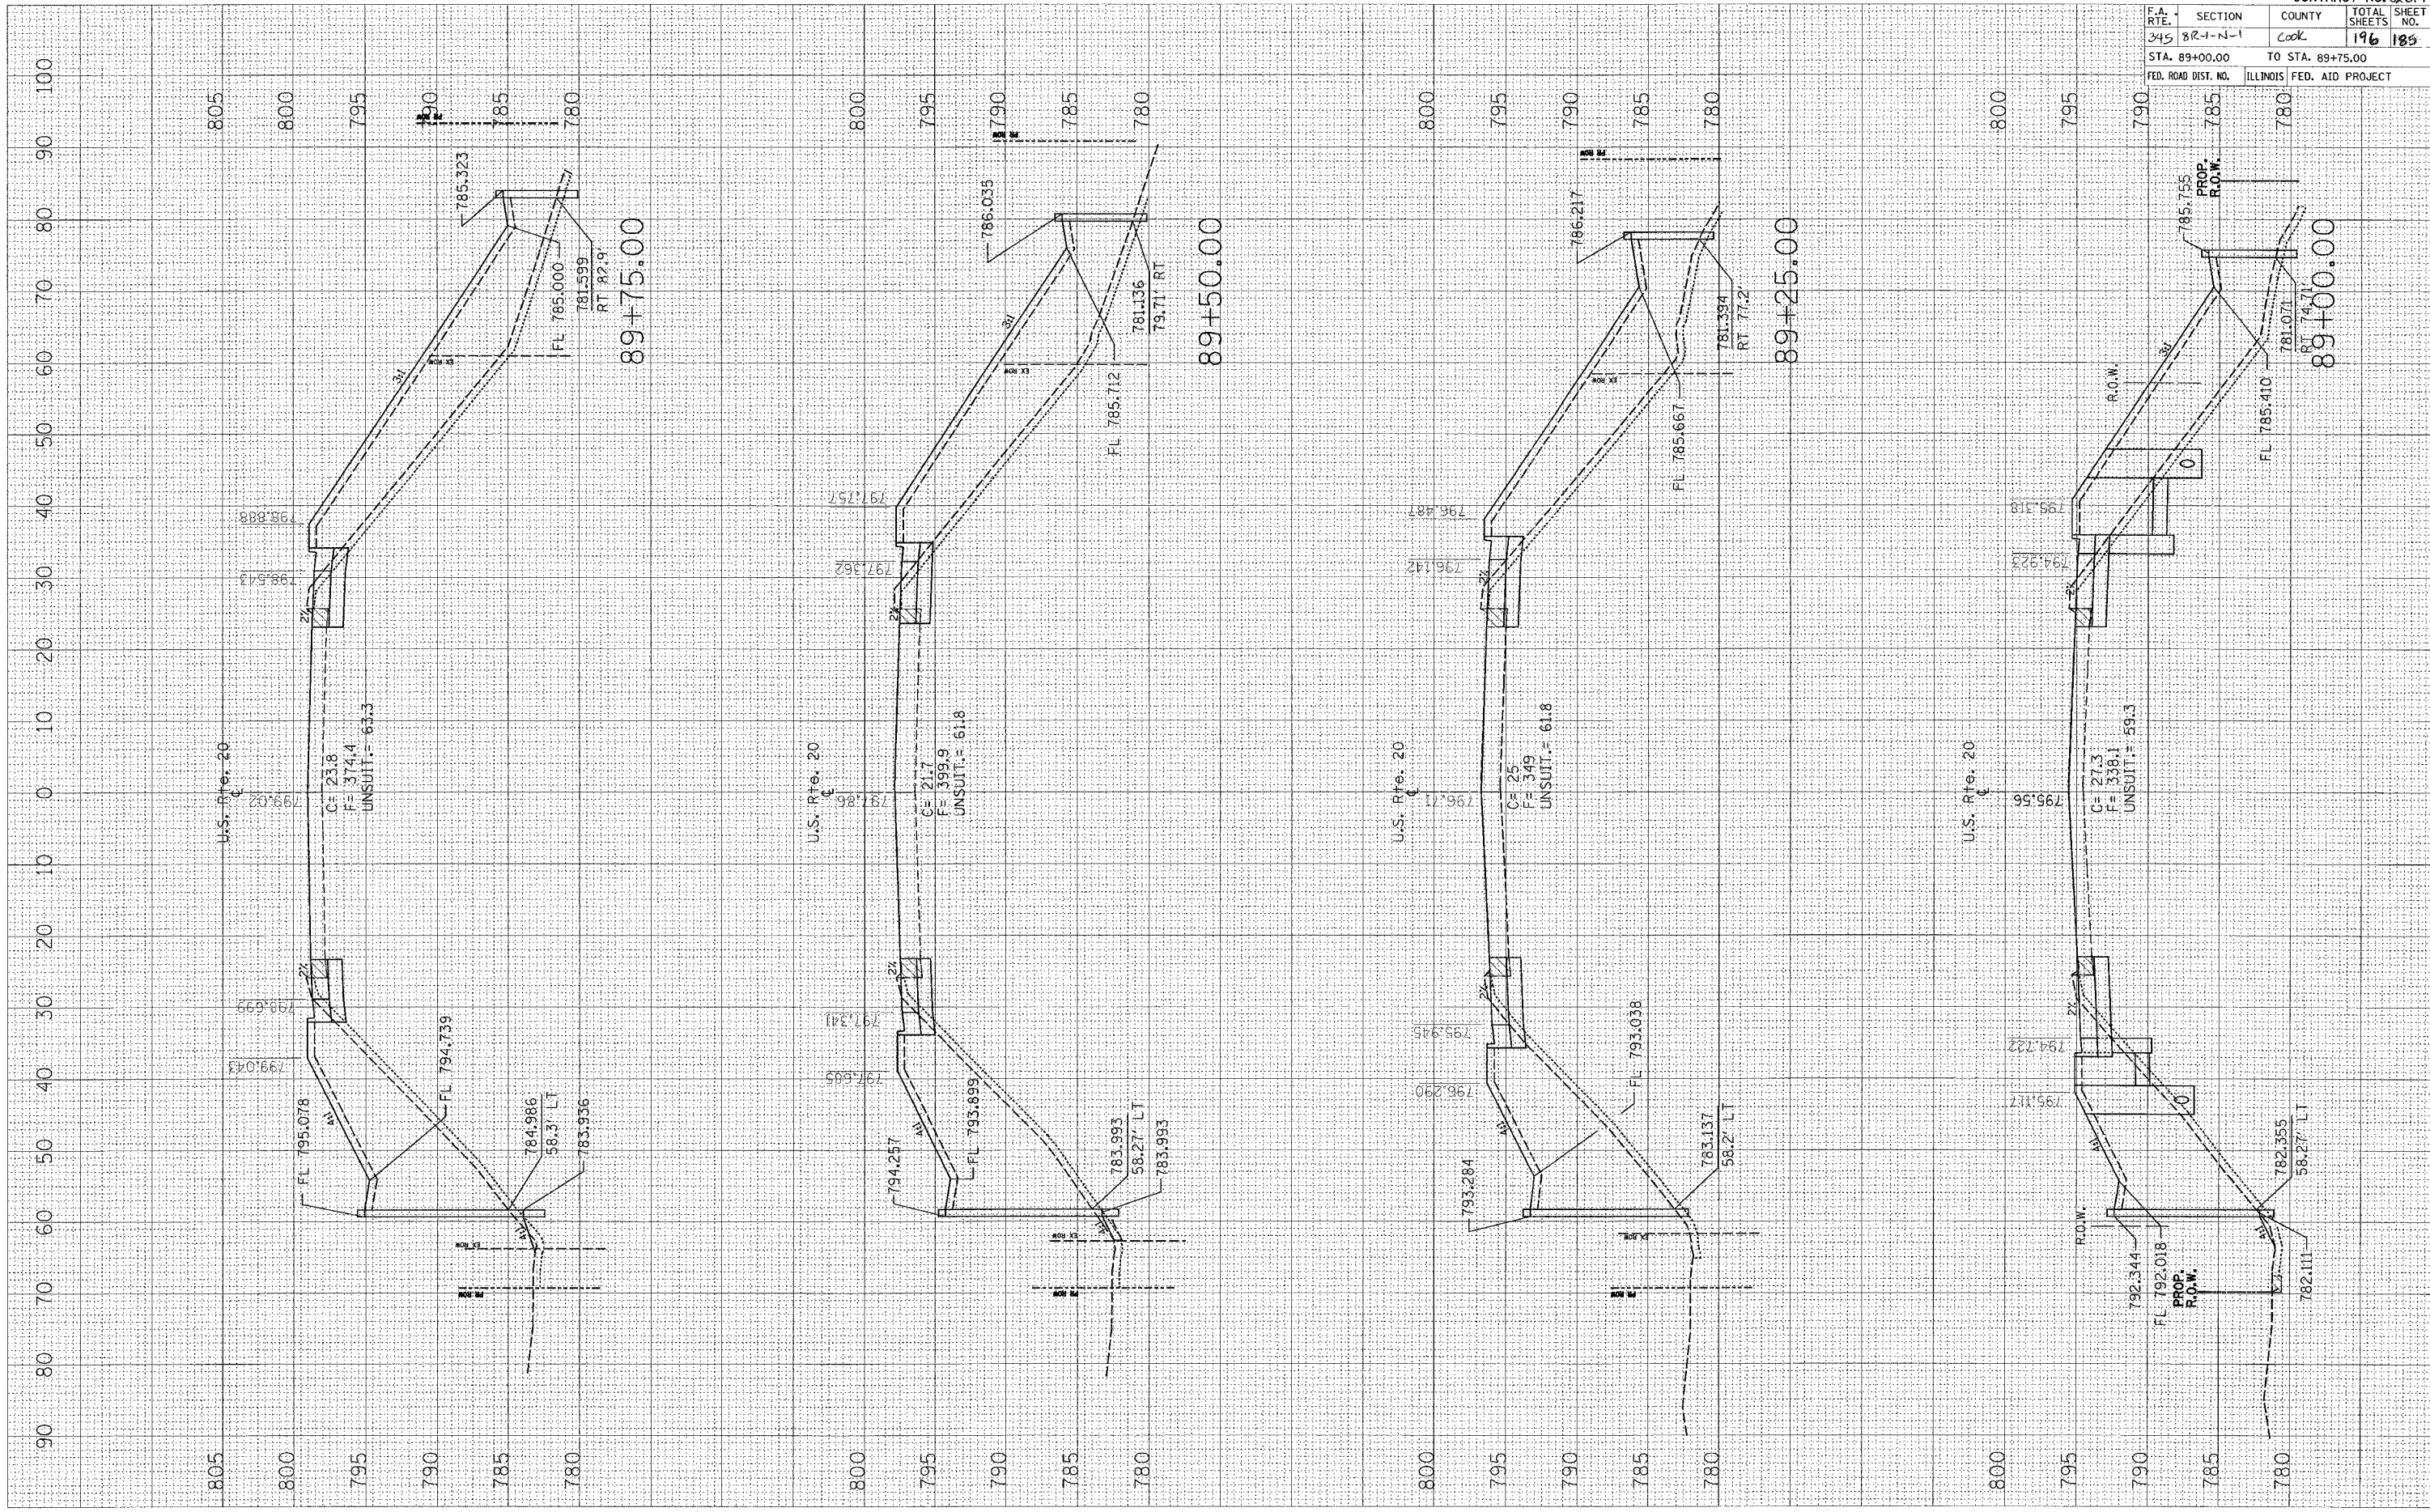

CONTRACT NO. 62617			
F.A. RTE.	SECTION	COUNTY	TOTAL SHEETS
345	8R-1-N-1	Cook	196
STA. 89+00.00		TO STA. 89+75.00	
FED. ROAD DIST. NO.		ILLINOIS FED. AID PROJECT	

100
90
80
70
60
50
40
30
20
10
0
10
20
30
40
50
60
70
80
90
100