


FINAL SURVEY SURVEYED BY DATE
 NOTE BOOK TEMPLATE AREAS CHECKED
 NO.

ORIGINAL SURVEY SURVEYED BY DATE
 NOTE BOOK TEMPLATE AREAS CHECKED
 NO.

PLOT DATE = 11/15/2007
 FILE NAME = c:\p\p\meta\113783\m\m20.dwg
 PLOT SCALE = 1/8"=1'-0"
 USER NAME = abbbbbb

CONTRACT NO.				
F.A. RTE.	SECTION	COUNTY	TOTAL SHEETS	SHEET NO.
245	BR-1-N-1	Cook	196	186
STA. 90+00.00		TO STA. 90+50.00		
FED. ROAD DIST. NO.	ILLINOIS	FED. AID PROJECT		

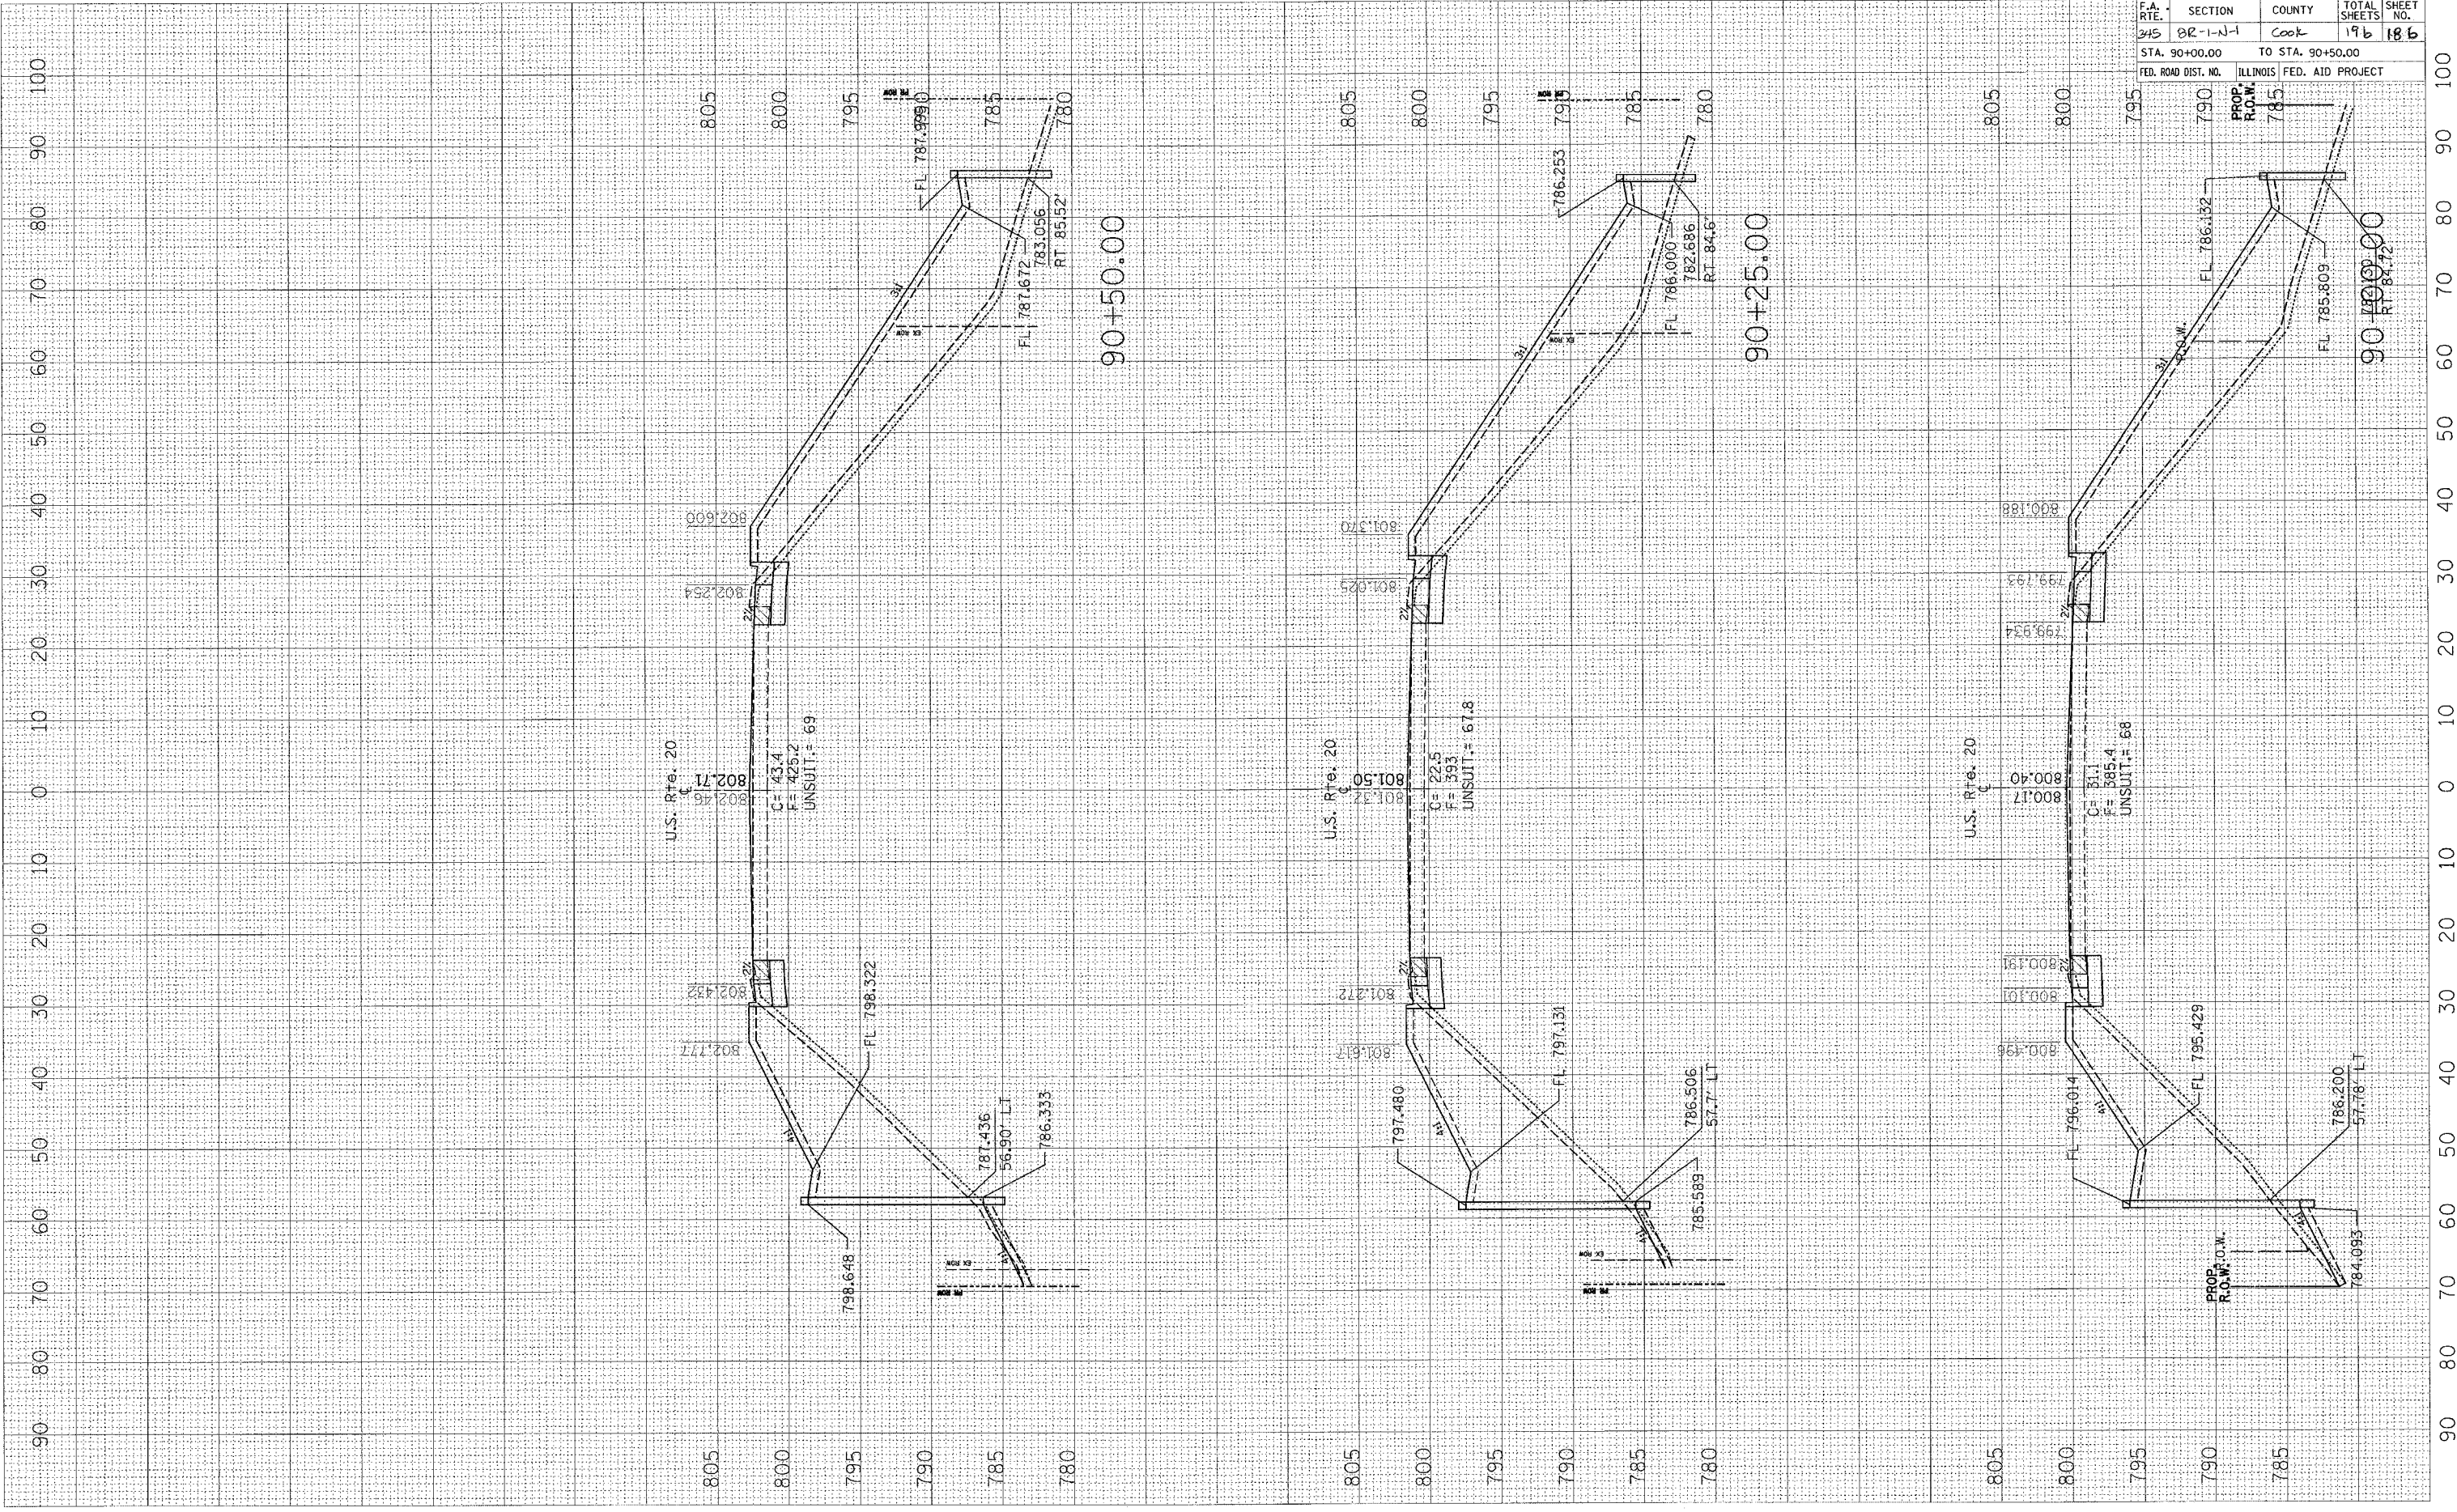

90 80 70 60 50 40 30 20 10 0 10 20 30 40 50 60 70 80 90 100