


PLOT DATE = 12/09/2007
 FILE NAME = c:\pvc\pcts\ad13783\un20.shd
 PLOT SCALE = 10.0000 / IN.
 USER NAME = abbbase

ORIGINAL SURVEY BY DATE
 SURVEYED SURVEY BY DATE
 NOTE BOOK NO. _____
 TEMPLATE _____
 AREAS CHECKED _____

FINAL SURVEY BY DATE
 SURVEYED SURVEY BY DATE
 NOTE BOOK NO. _____
 TEMPLATE _____
 AREAS CHECKED _____

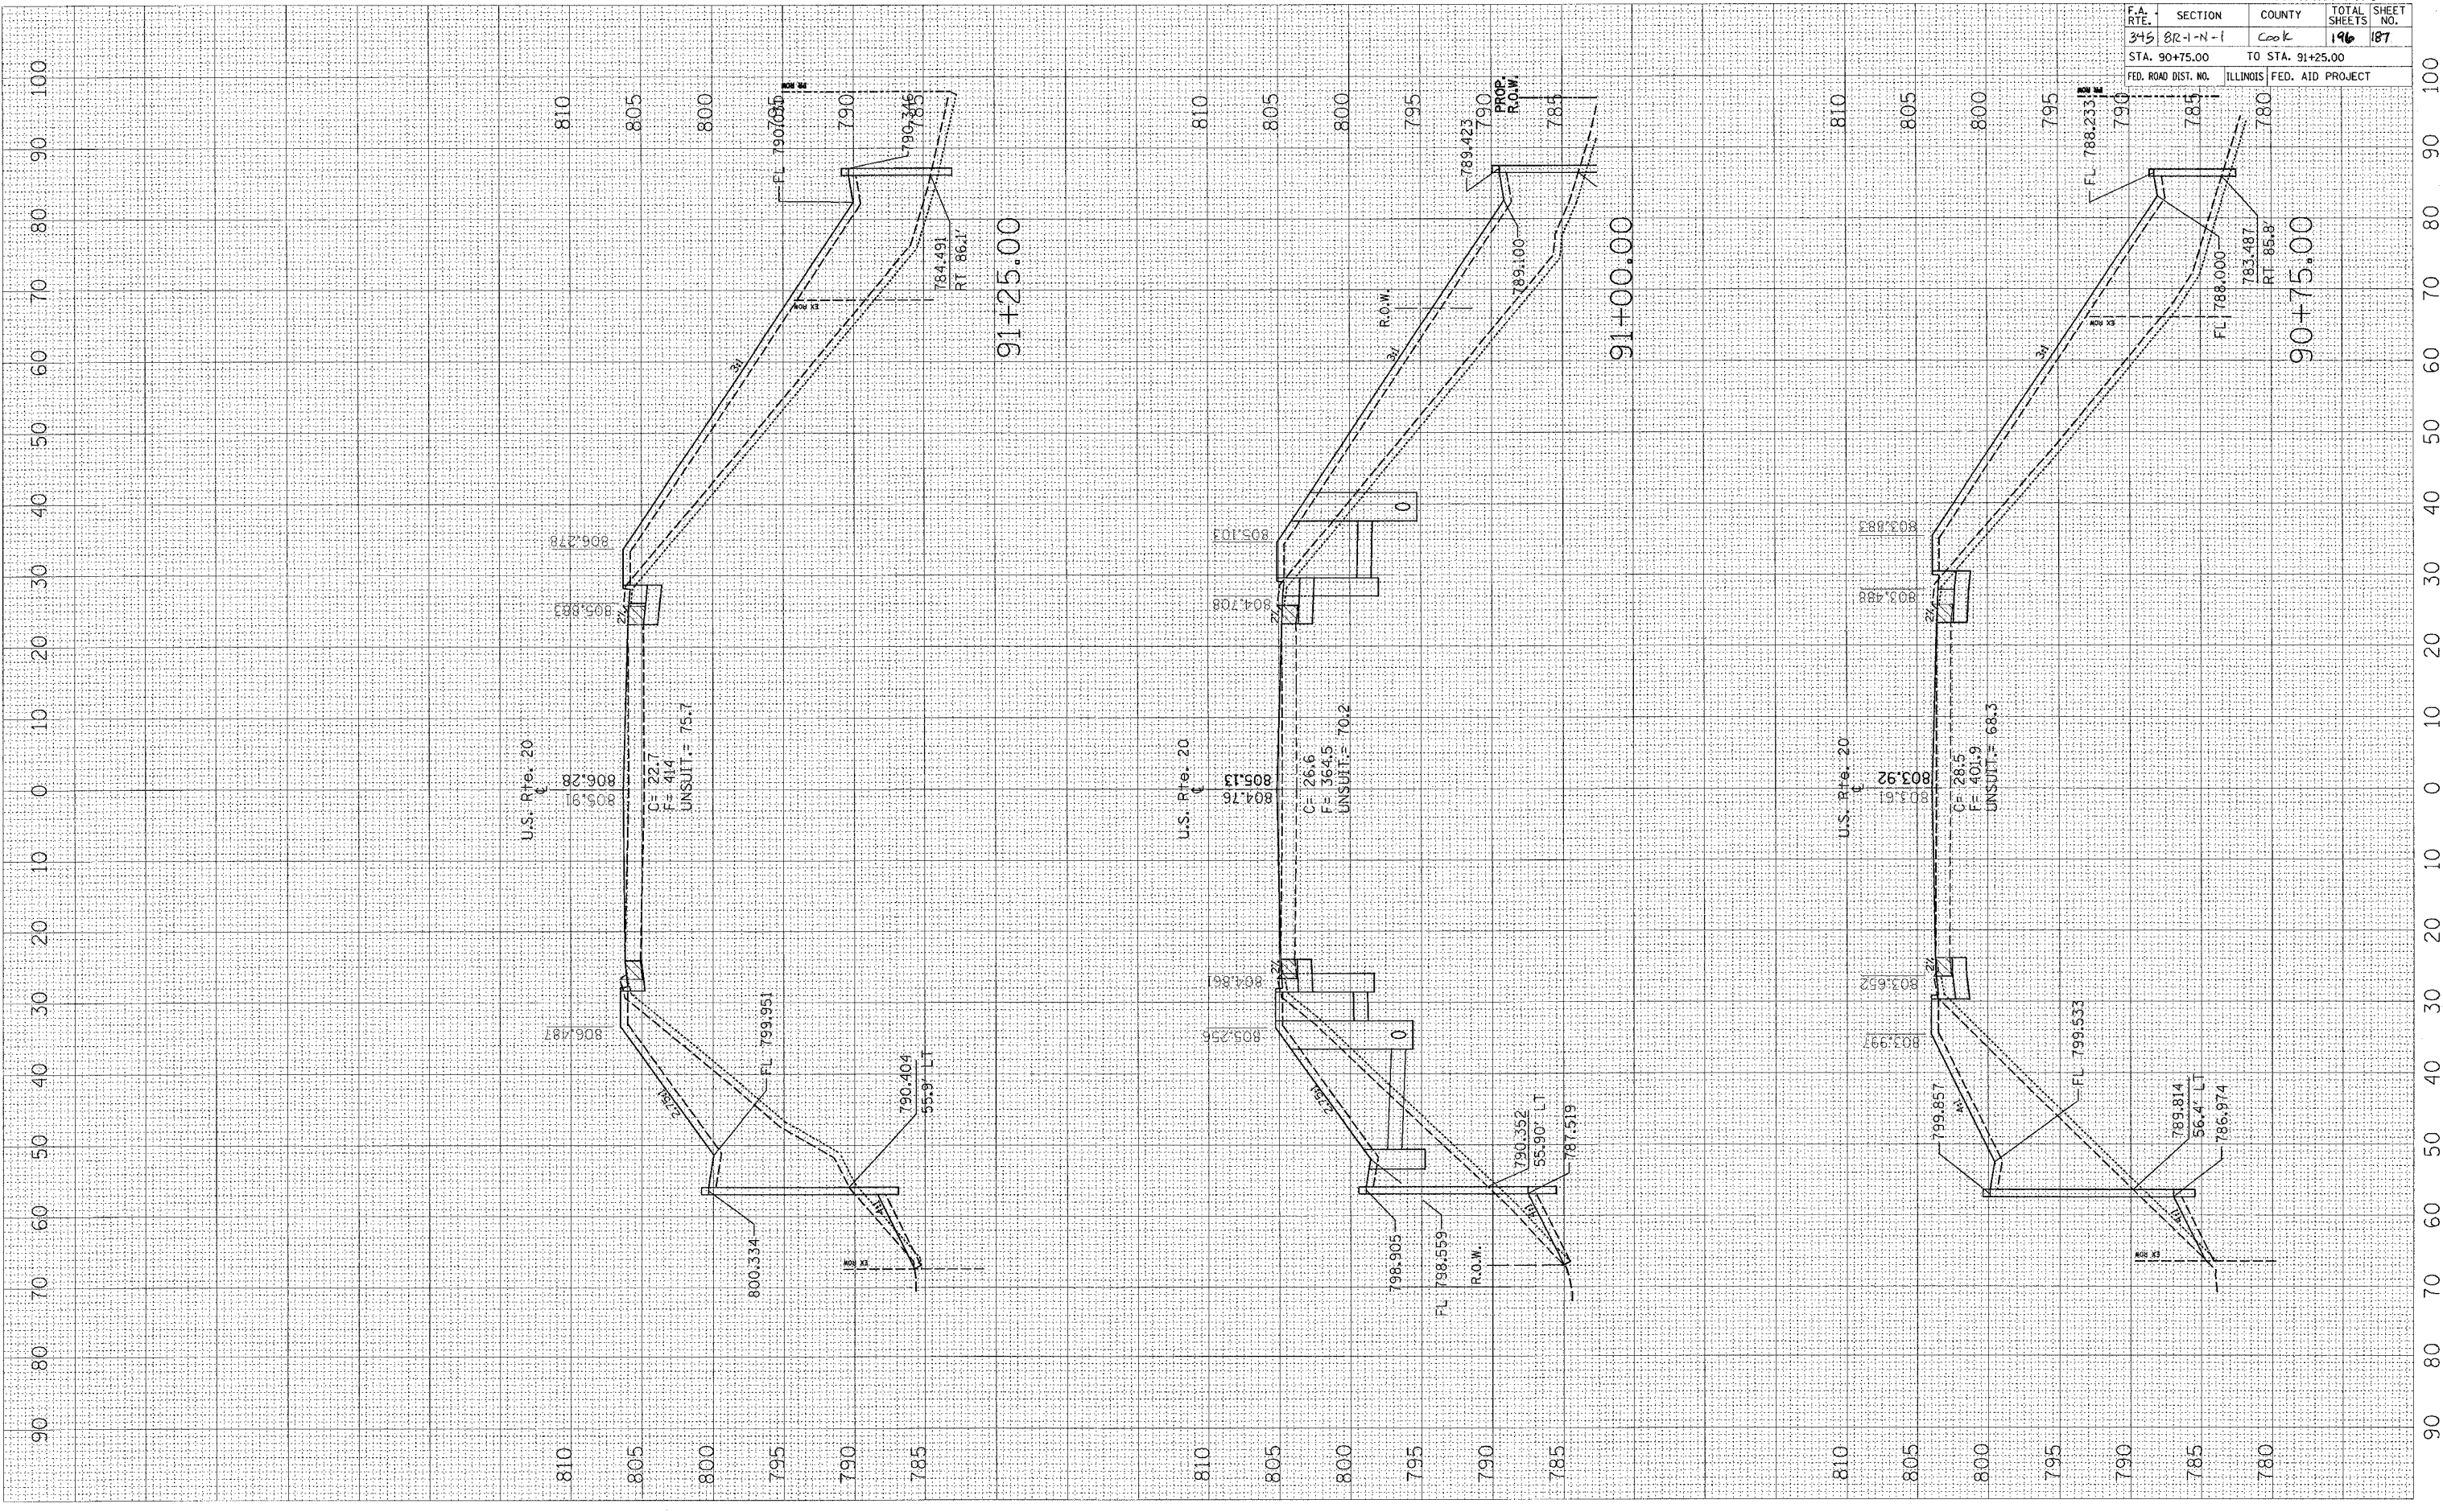

CONTRACT NO. 62617			
F.A. RTE.	SECTION	COUNTY	TOTAL SHEETS
345	8R-1-N-1	Cook	196
STA. 90+75.00 TO STA. 91+25.00		SHEET NO.	187
FED. ROAD DIST. NO.		ILLINOIS FED. AID PROJECT	