


PLOT DATE = 12/8/2007
 FILE NAME = c:\proje\cva\dl3783\va\ud28_ah\pnote\pnote.dwg
 PLOT SCALE = 1/8"=1'-0"
 USER NAME = abebans

ORIGINAL SURVEY BY DATE
 SURVEYED SURVEY NO.
 TEMPLATE NO.
 AREAS CHECKED

FINAL SURVEY BY DATE
 SURVEYED SURVEY NO.
 TEMPLATE NO.
 AREAS CHECKED

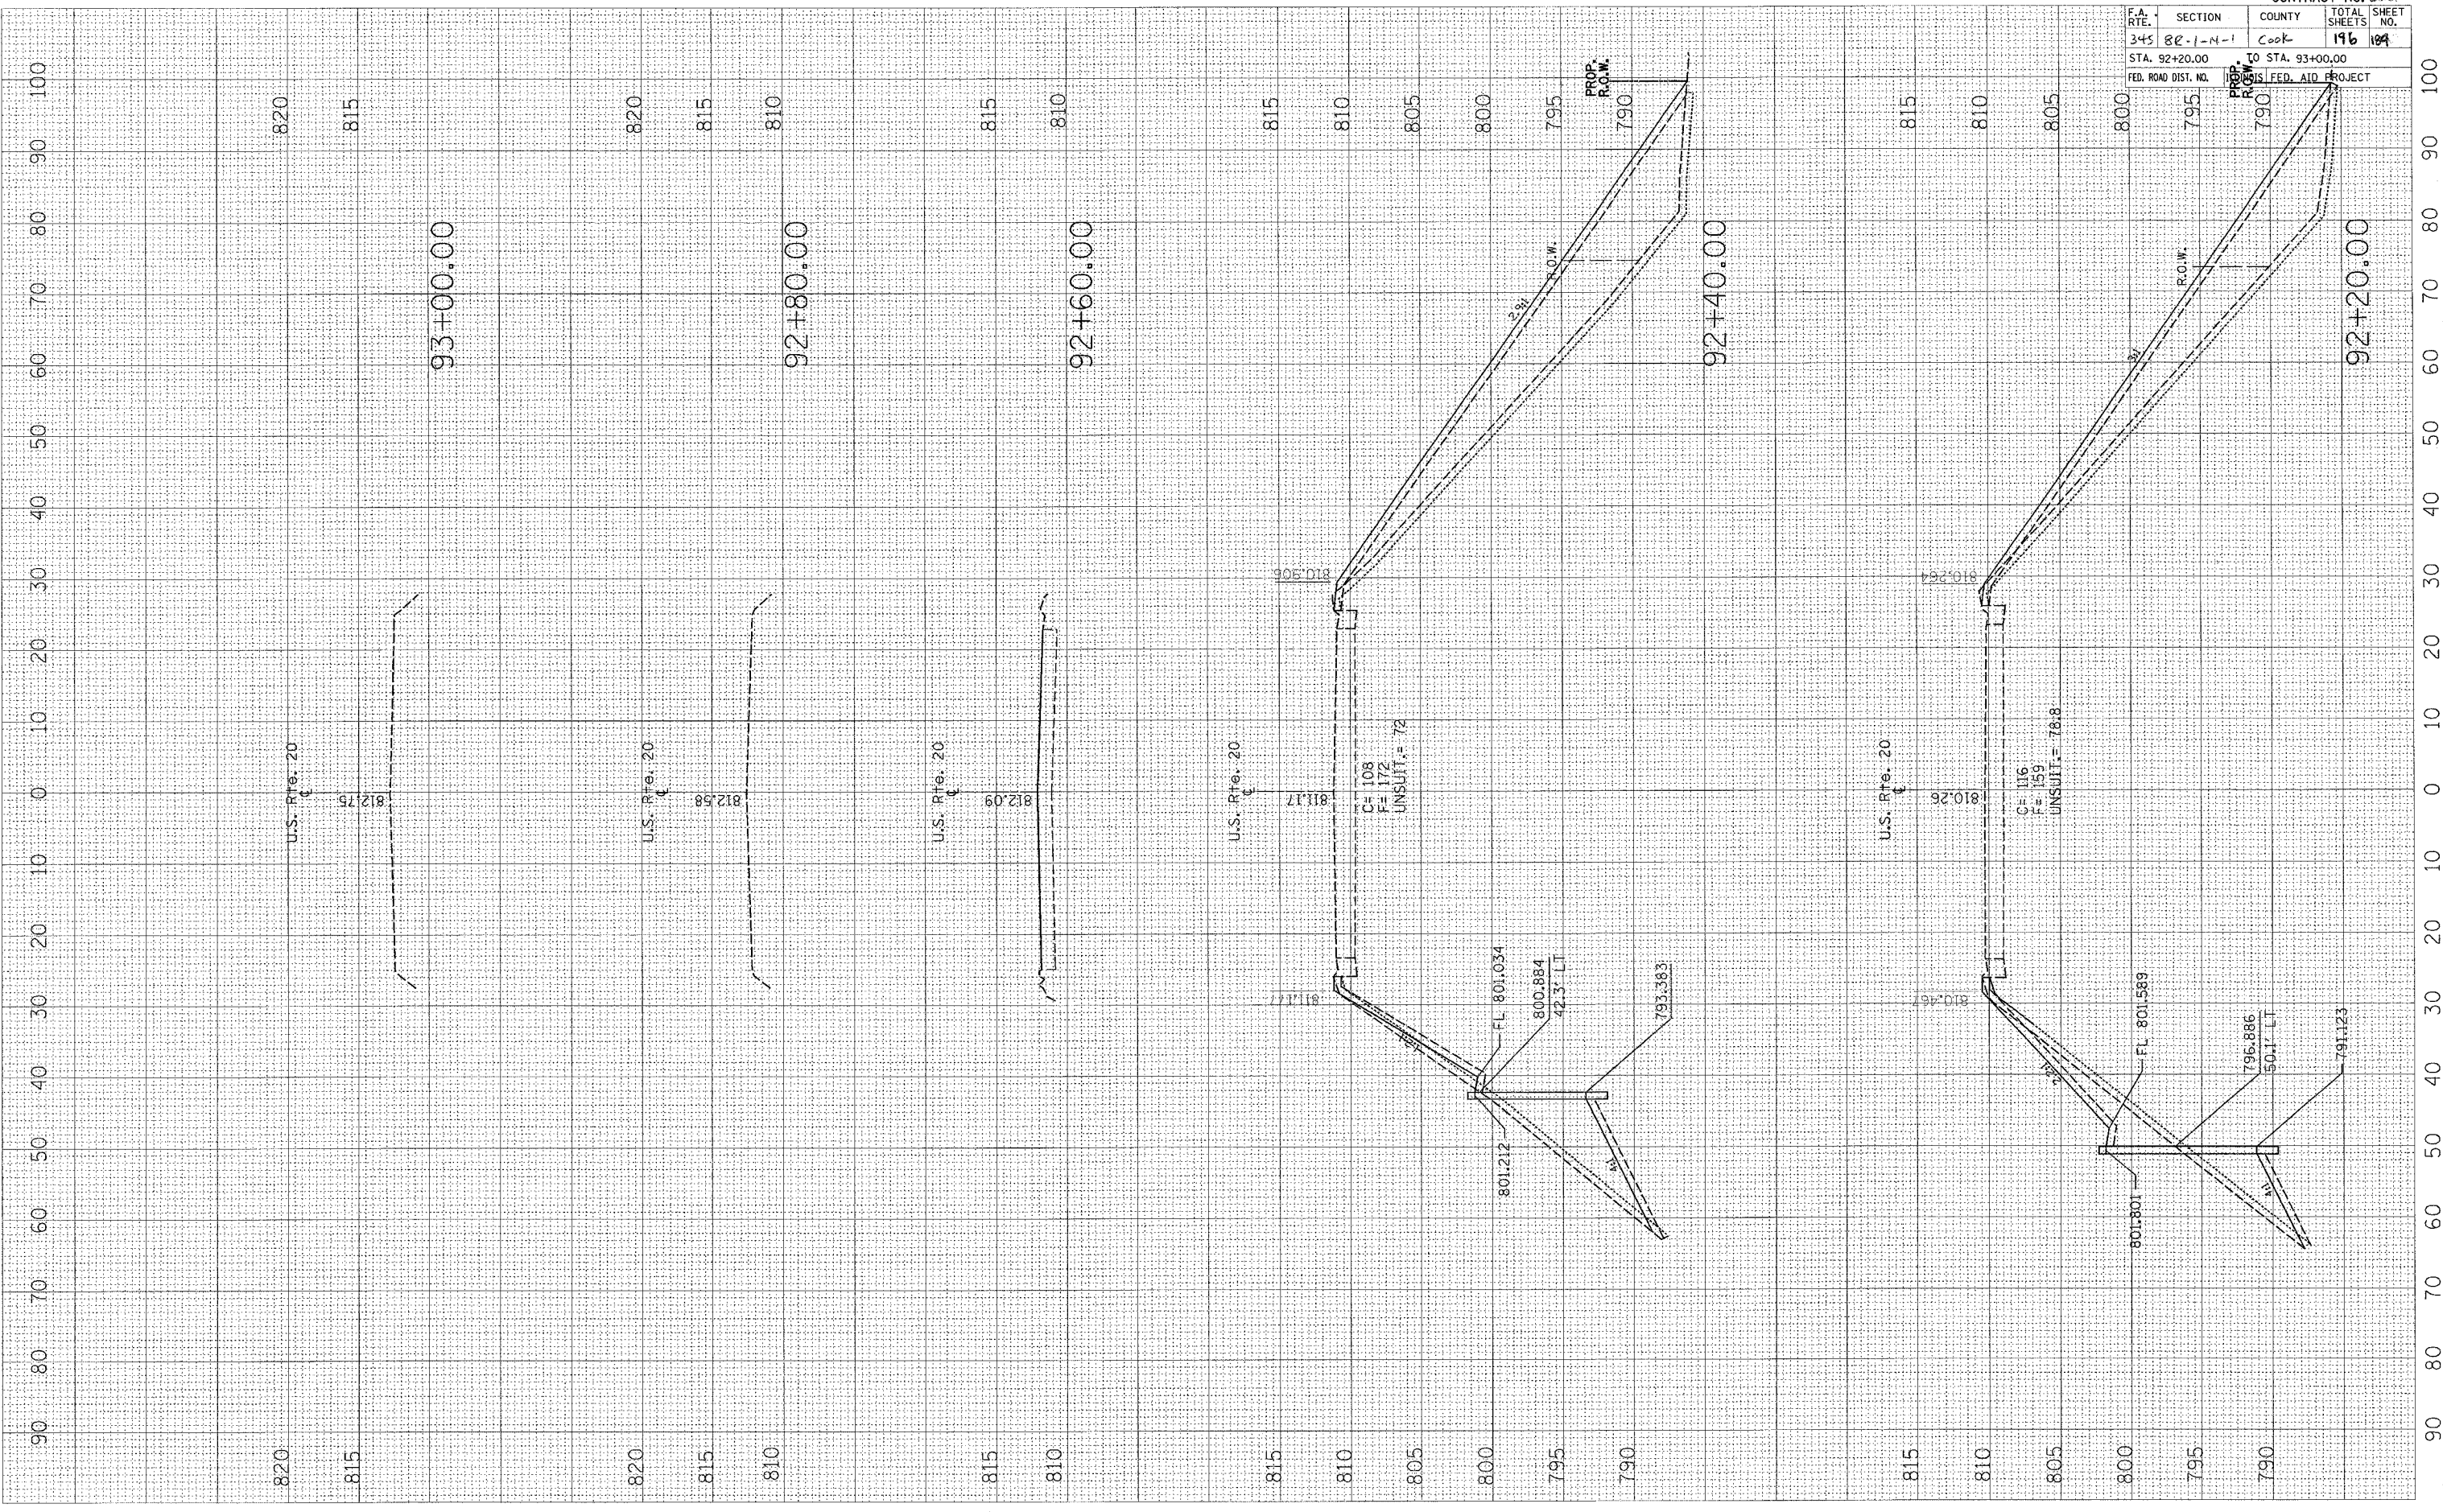

CONTRACT NO. 62417				
F.A. RTE.	SECTION	COUNTY	TOTAL SHEETS	SHEET NO.
345	82-1-4-1	Cook	196	184
STA. 92+20.00		TO STA. 93+00.00		
FED. ROAD DIST. NO.		PROJ. R.O.W. PROJECT		