


PLOT DATE = 11/16/2007  
 FILE NAME = c:\pco\proj\5\113703\va\_shales.shp\plot.dwg  
 PLOT SCALE = 18.0000 / IN.  
 USER NAME = adobbins

ORIGINAL SURVEY PLOTTED  
 NO. \_\_\_\_\_ BY \_\_\_\_\_ DATE \_\_\_\_\_  
 CHECKED PLOTTED  
 NO. \_\_\_\_\_ BY \_\_\_\_\_ DATE \_\_\_\_\_  
 NOTE BOOK TEMPLATE AREAS CHECKED

FINAL SURVEY PLOTTED  
 NO. \_\_\_\_\_ BY \_\_\_\_\_ DATE \_\_\_\_\_  
 CHECKED PLOTTED  
 NO. \_\_\_\_\_ BY \_\_\_\_\_ DATE \_\_\_\_\_  
 NOTE BOOK TEMPLATE AREAS CHECKED

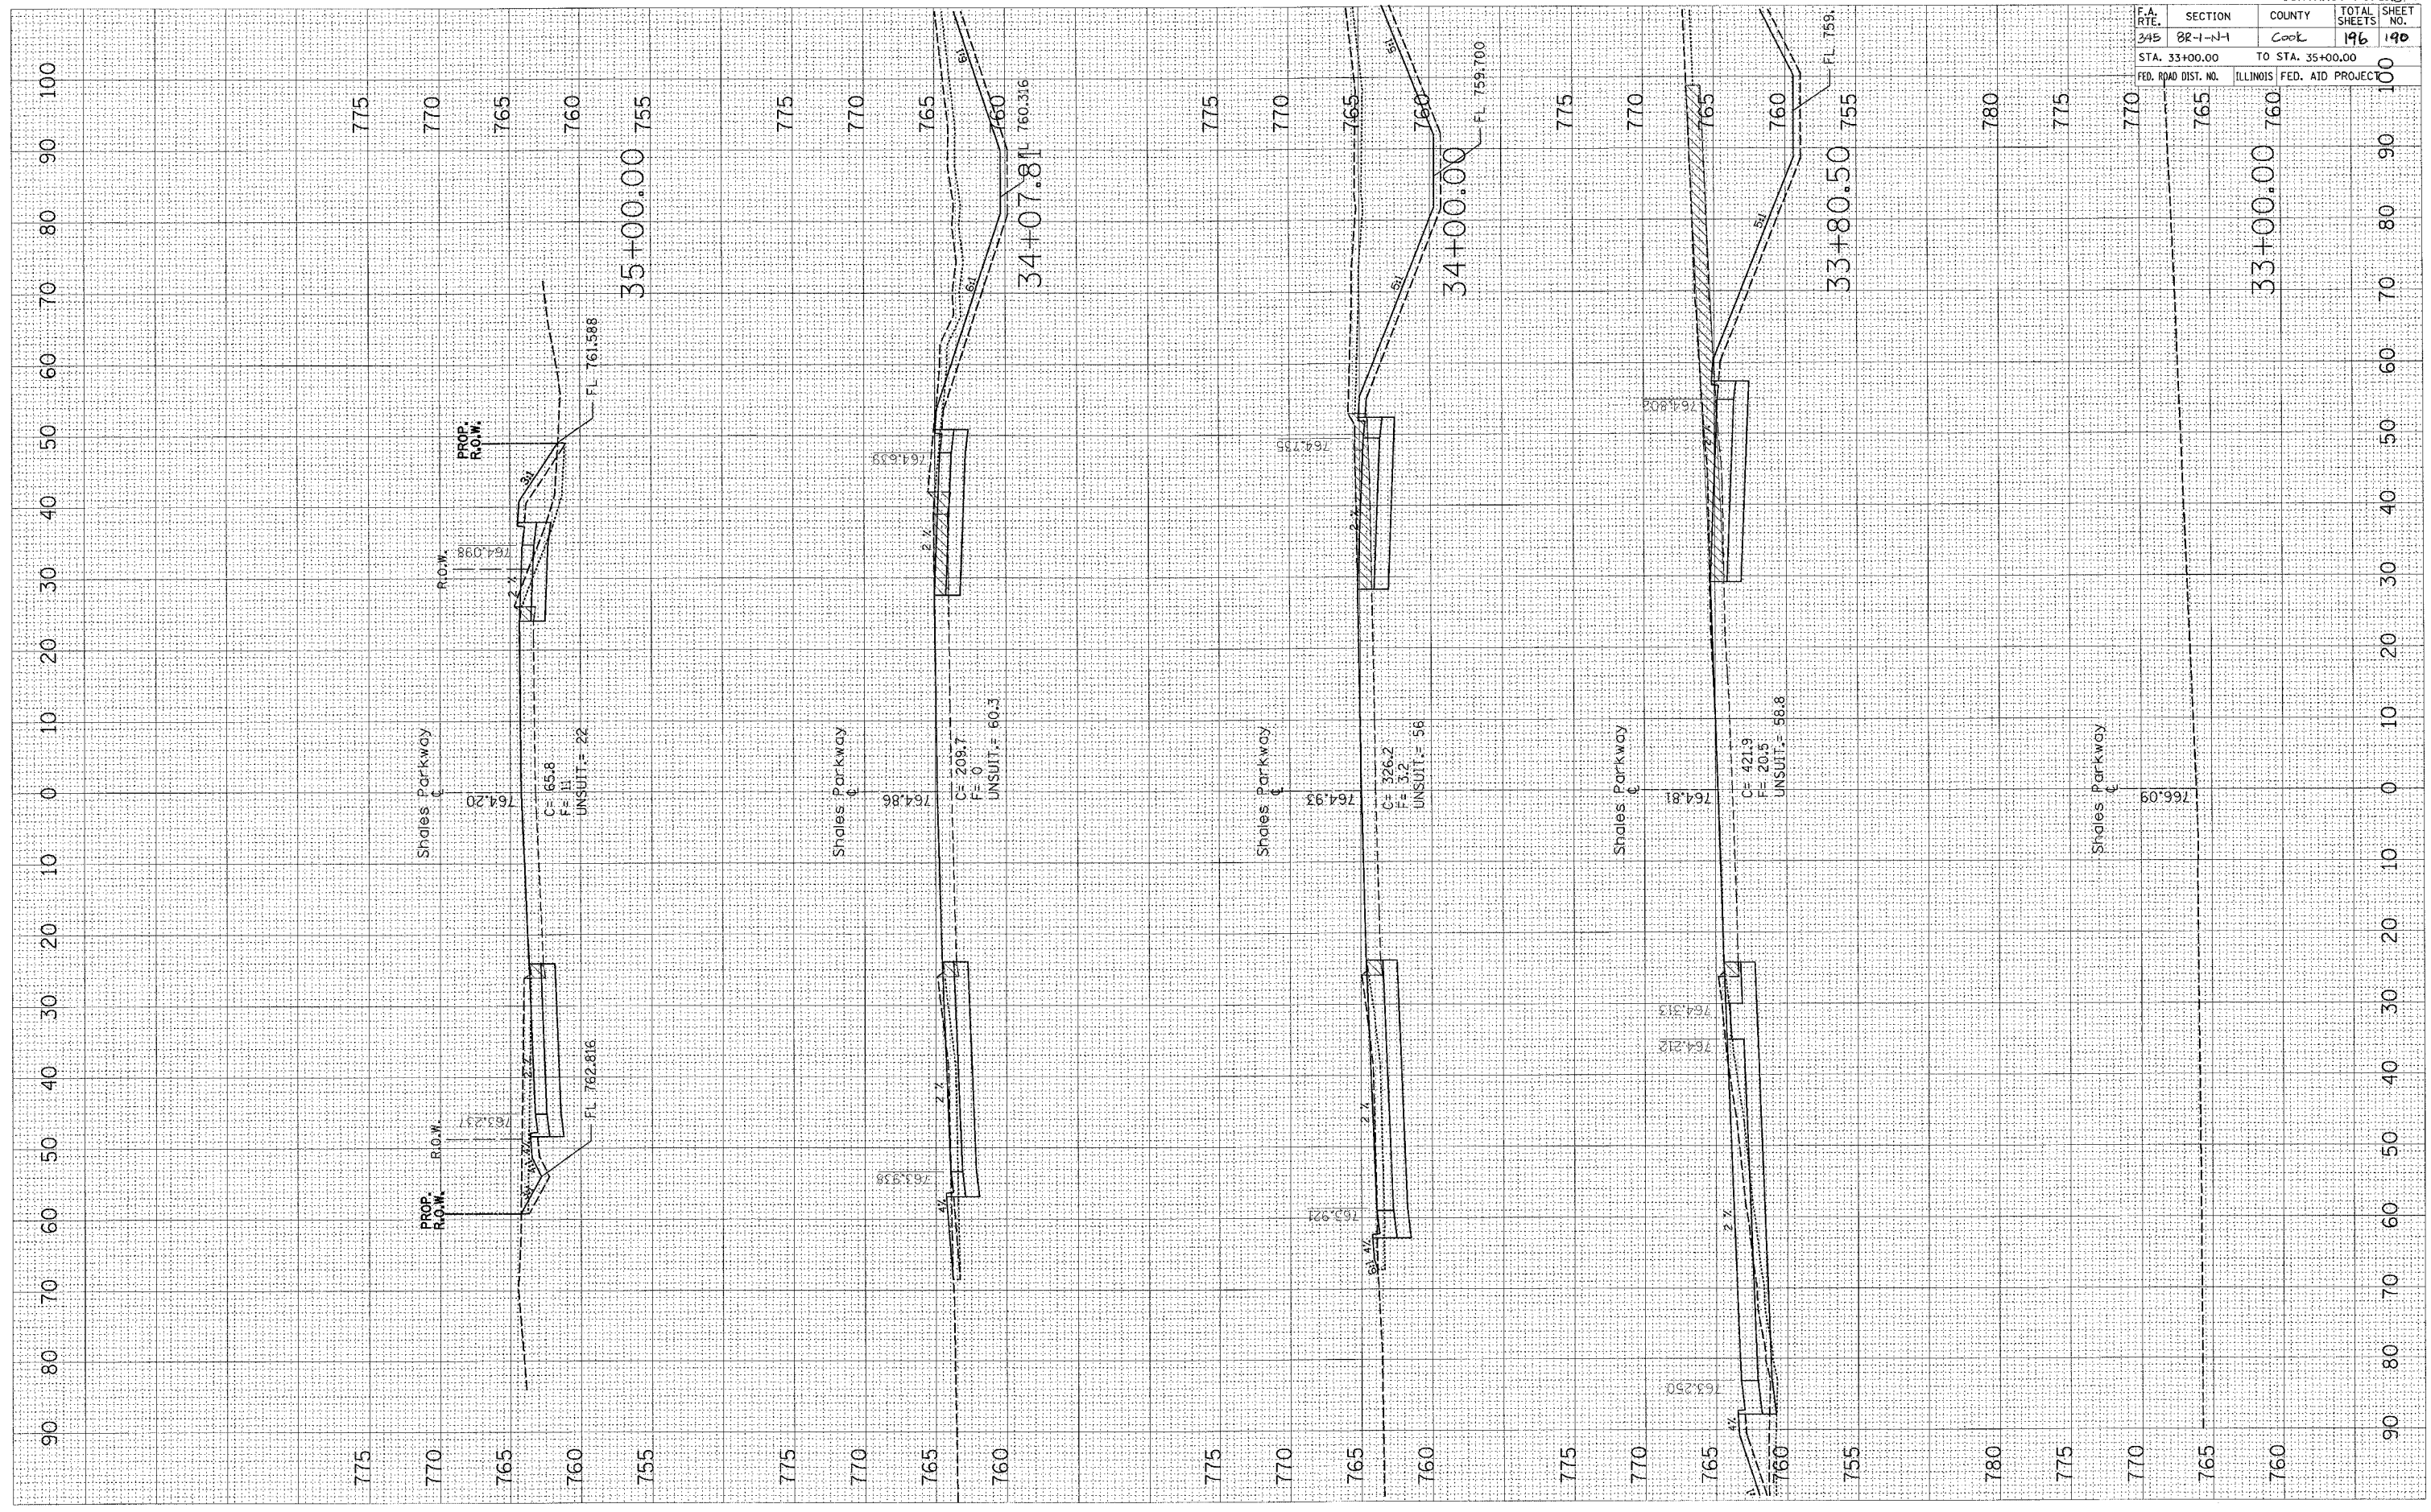

F.A. RTE.	SECTION	COUNTY	TOTAL SHEETS	SHEET NO.
345	82-1-1-1	Cook	196	190

STA. 33+00.00 TO STA. 35+00.00  
 FED. ROAD DIST. NO. ILLINOIS FED. AID PROJECT

CONTRACT NO. 62617