


PLOT DATE = 11/16/2007  
 FILE NAME = c:\projet\112783\shales\shales.dwg  
 PLOT SCALE = 1/8" = 1' IN.  
 USER NAME = ababbs

ORIGINAL SURVEY  
 SURVEY NO.  
 DATE

FINAL SURVEY  
 SURVEY NO.  
 DATE

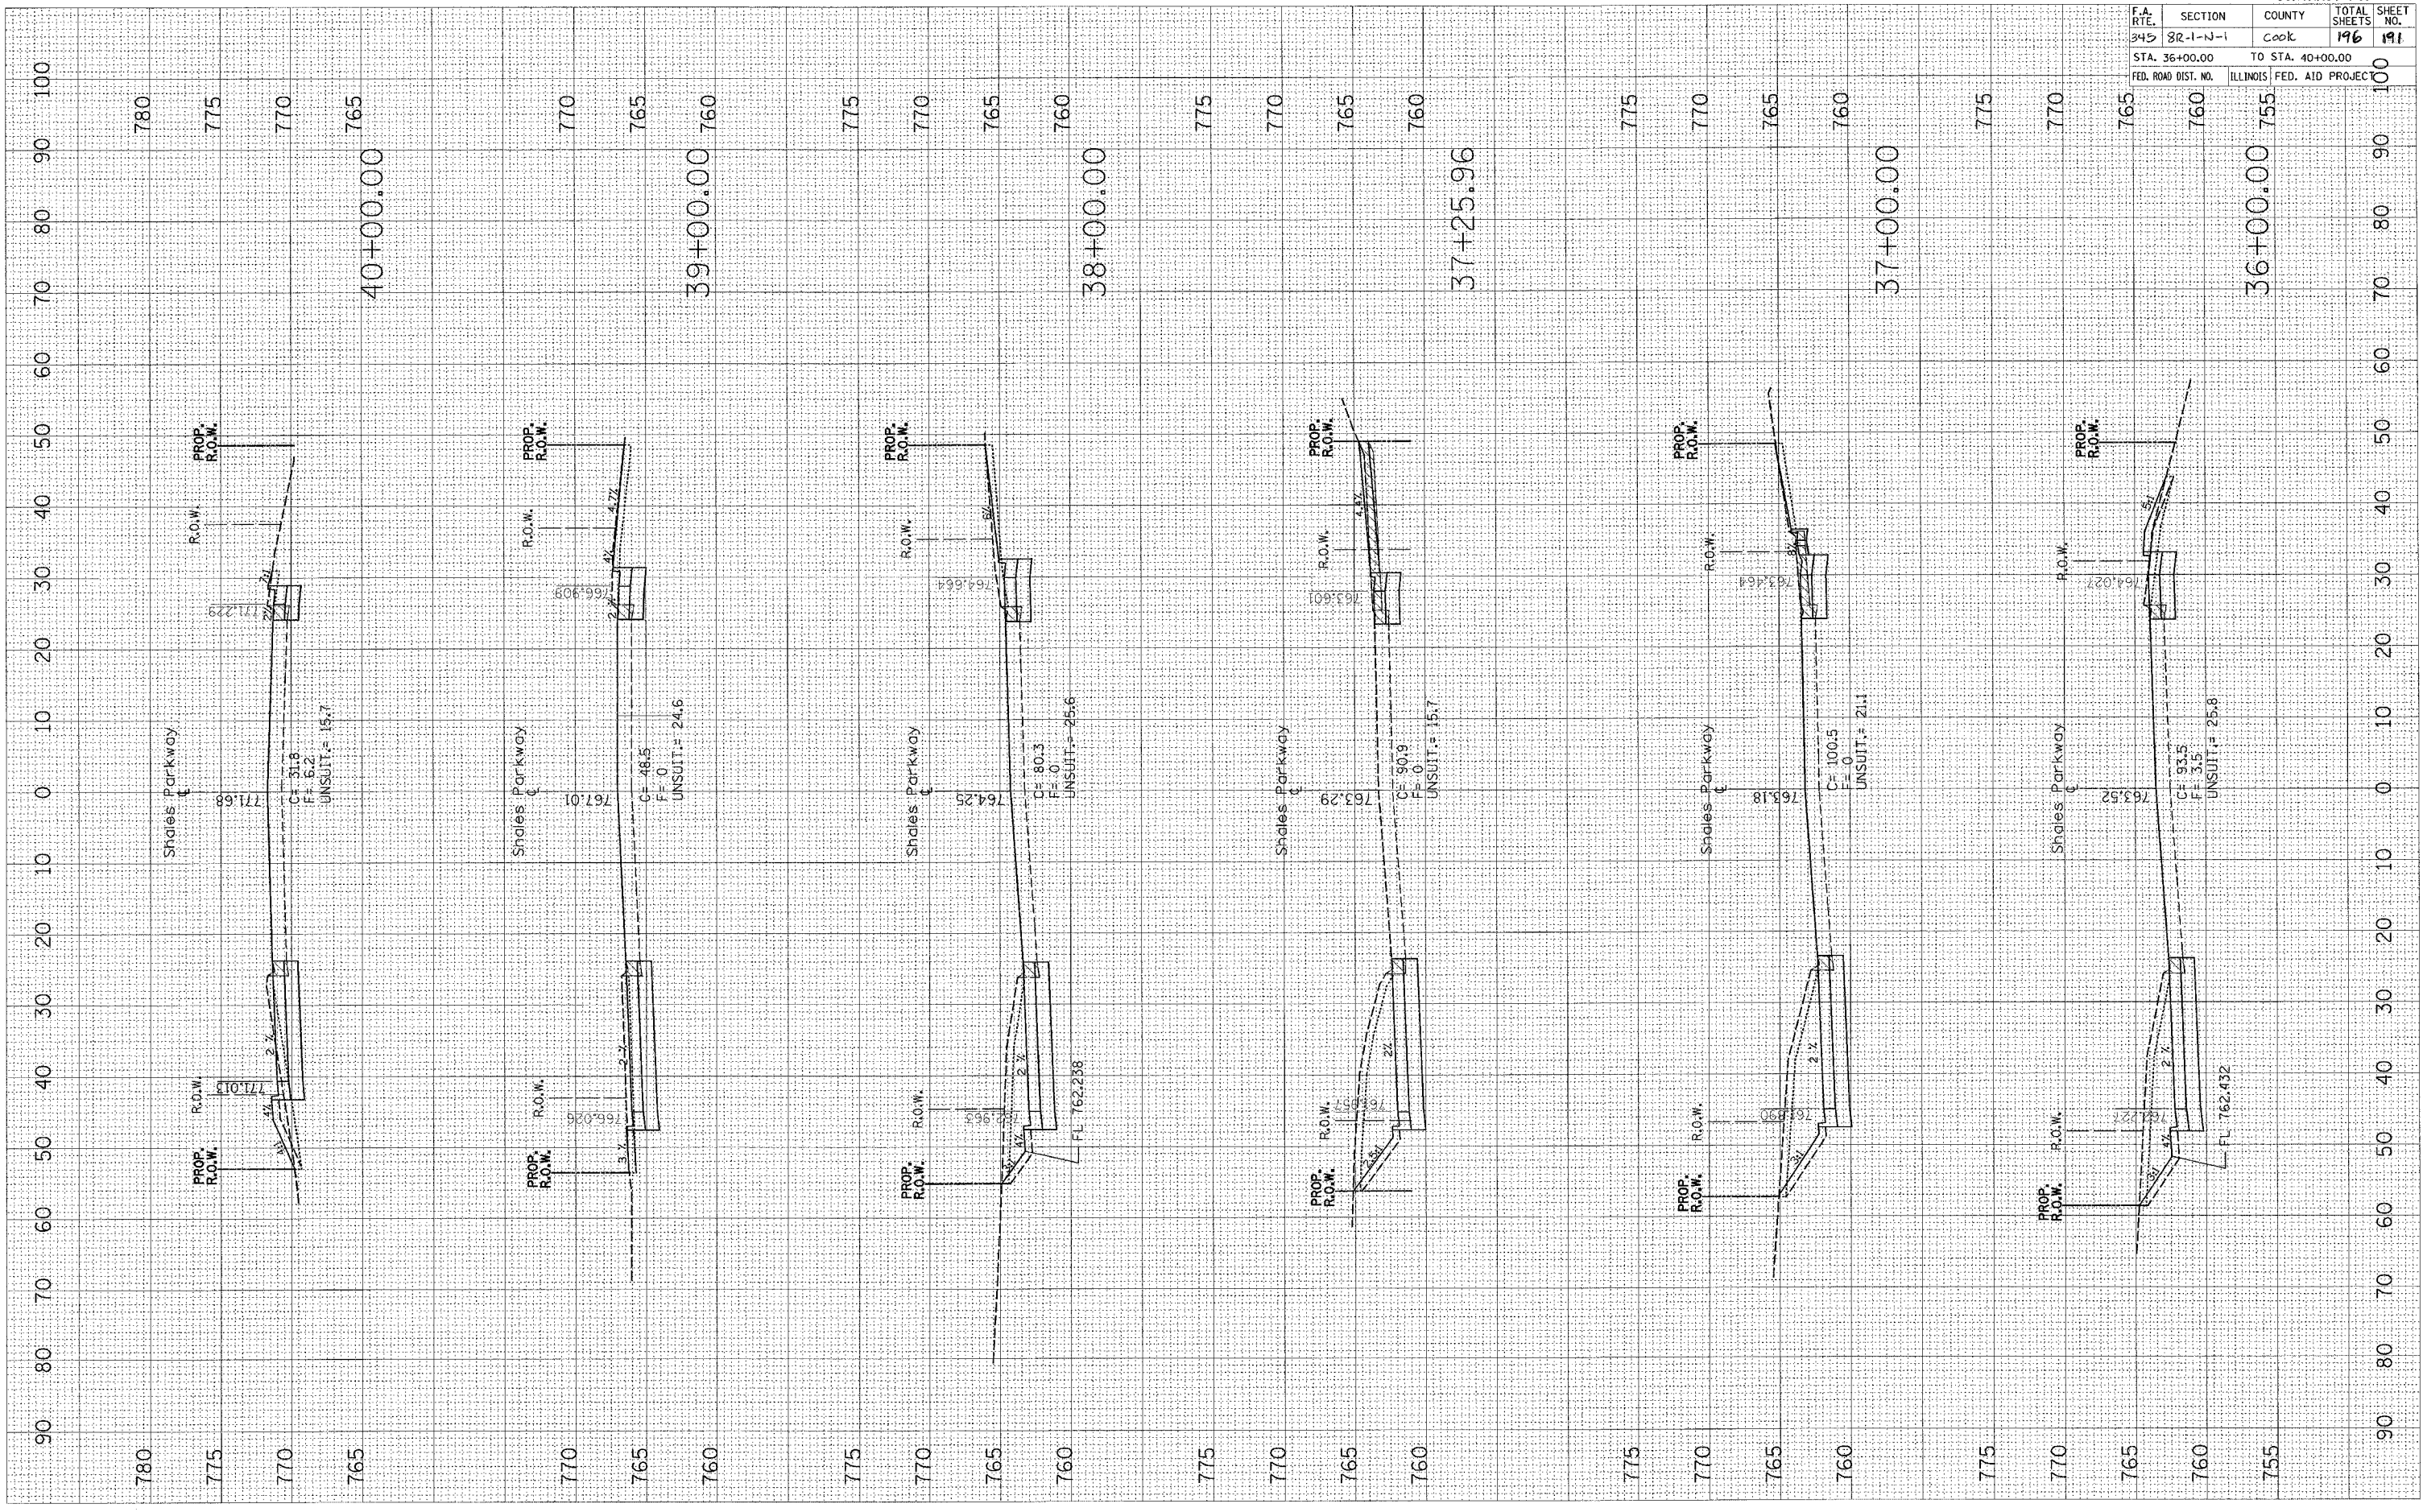

CONTRACT NO.				
F.A. RTE.	SECTION	COUNTY	TOTAL SHEETS	SHEET NO.
345	82-1-N-1	COOK	196	191
STA. 36+00.00		TO STA. 40+00.00		
FED. ROAD DIST. NO.		ILLINOIS FED. AID PROJECT		