


PLOT DATE = 11/16/2007  
 FILE NAME = c:\pwork\msta\1103783\bluff.dwg  
 PLOT SCALE = 1/8"=1'-0"  
 USER NAME = ababanc

ORIGINAL SURVEY SURVEYED PLOTTED DATE  
 NOTE BOOK NO. AREAS CHECKED

FINAL SURVEY SURVEYED PLOTTED DATE  
 NOTE BOOK NO. AREAS CHECKED

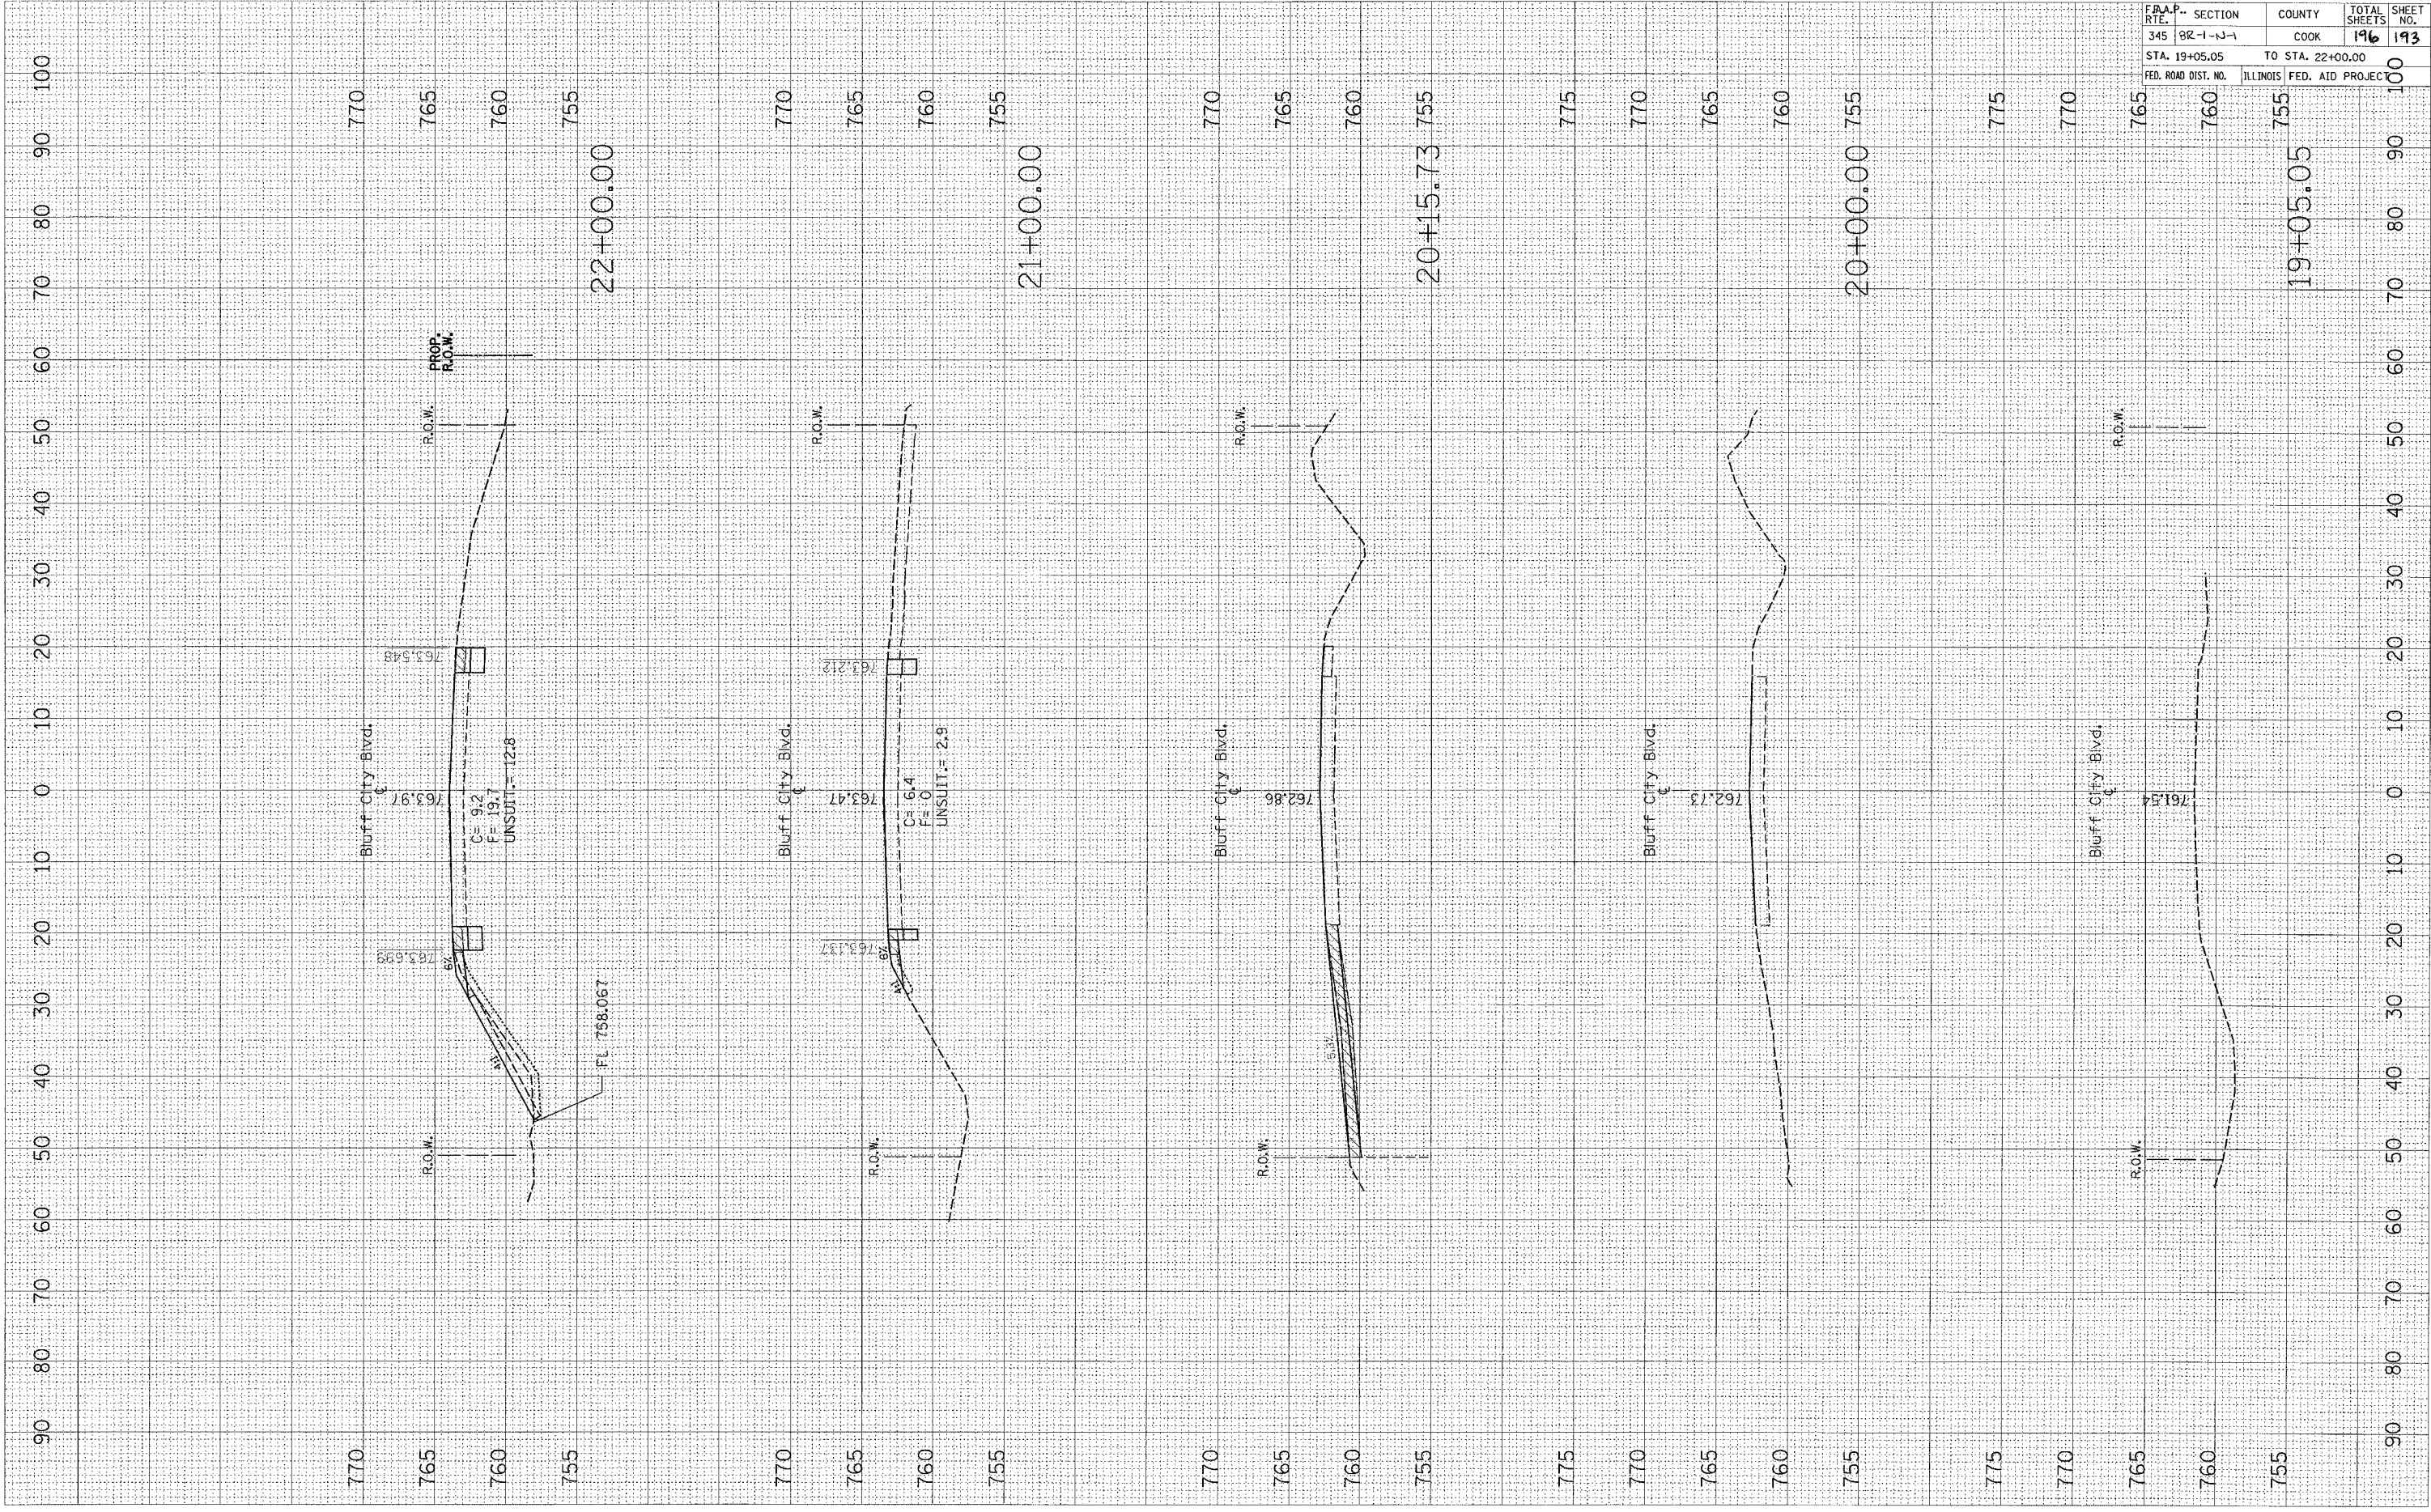

CONTRACT NO. 62617	
FAA.P. SECTION	COUNTY TOTAL SHEETS
345 8R-1-3-1	COOK 196 193
STA. 19+05.05	TO STA. 22+00.00
FED. ROAD DIST. NO.	ILLINOIS FED. AID PROJECT