


PLOT DATE = 11/16/2007
 FILE NAME = c:\pco\pco15\113783\vs.bluff_sh.dgn
 PLOT SCALE = 1/8" = 1'-0"
 USER NAME = abbas

ORIGINAL SURVEY
 SURVEY PLOTTED
 TEMPLATE AREAS CHECKED

FINAL SURVEY
 SURVEY PLOTTED
 TEMPLATE AREAS CHECKED

BY: _____ DATE: _____

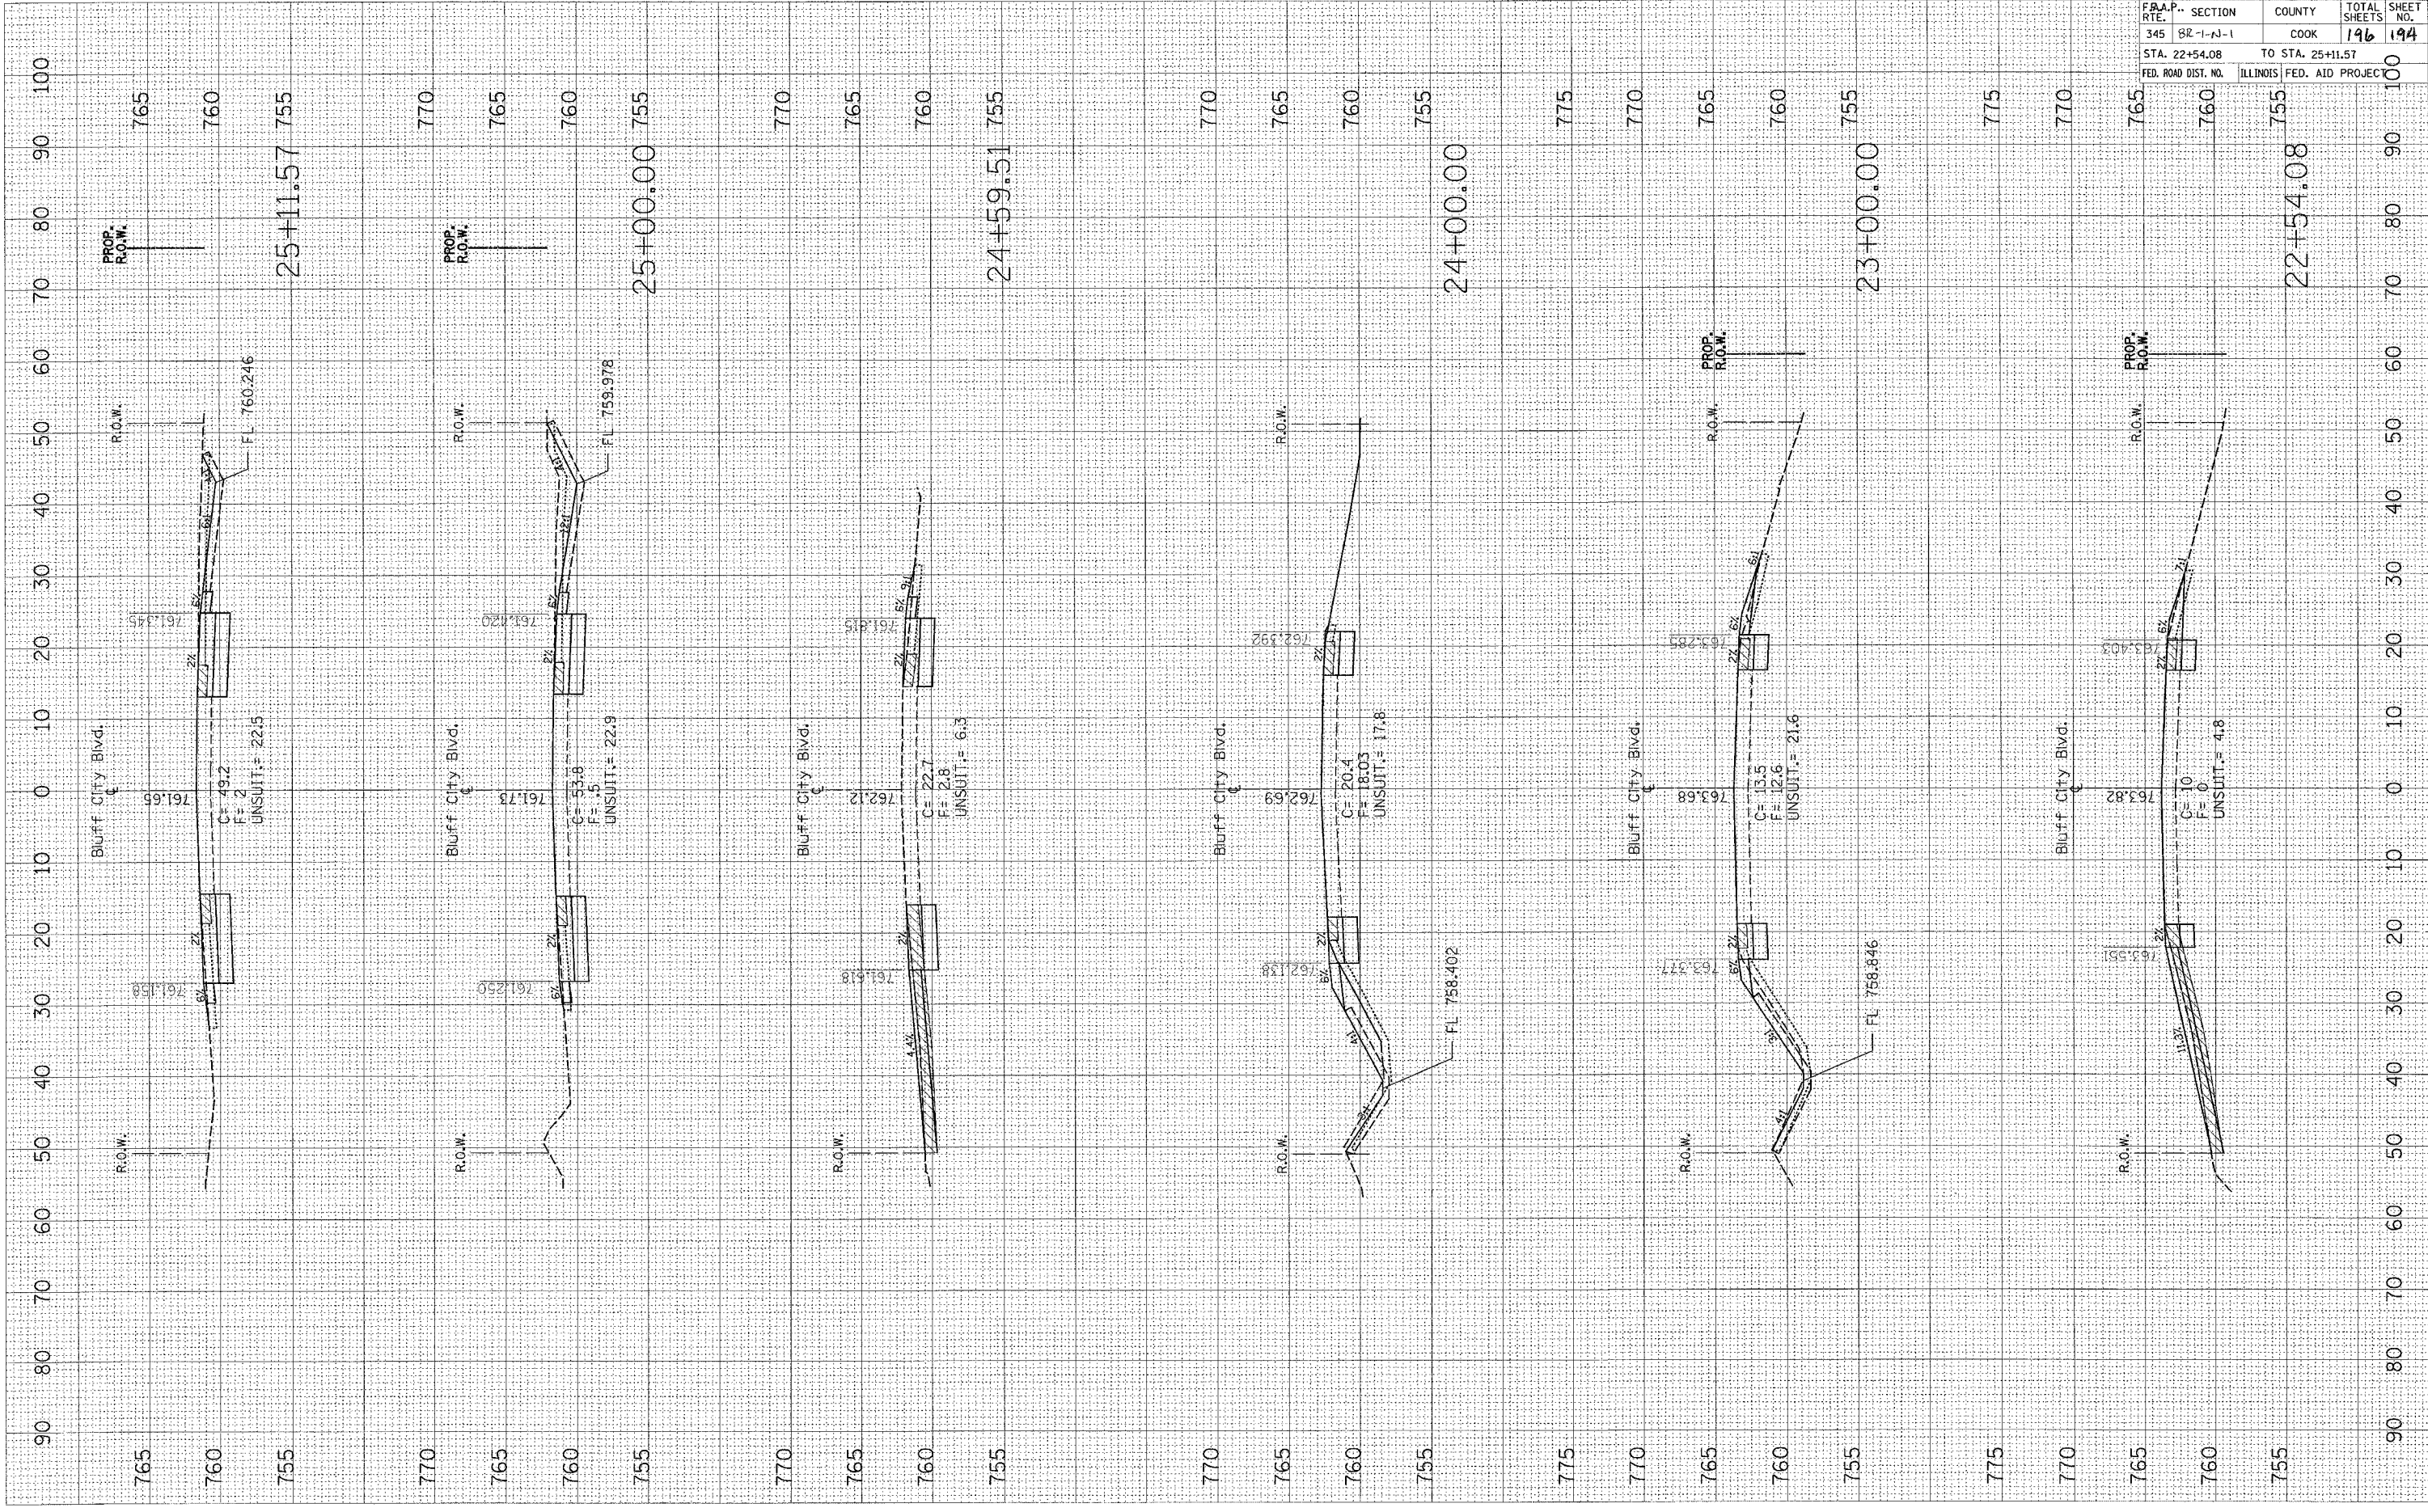

FAA.P. RTE.	SECTION	COUNTY	TOTAL SHEETS	SHEET NO.
345	82-1-AJ-1	COOK	196	194
STA. 22+54.08		TO STA. 25+11.57		
FED. ROAD DIST. NO.	ILLINOIS	FED. AID PROJECT	100	

CONTRACT NO. 62617
 22+54.08