


PLOT DATE = 11/16/2007  
 FILE NAME = c:\projects\13703\bluff.dwg  
 PLOT SCALE = 1/8" = 1' IN.  
 USER NAME = ddb0000

ORIGINAL SURVEY PLOTTED  
 SURVEY PLOTTED  
 NOTE BOOK TEMPLATE  
 AREAS AREAS CHECKED

FINAL SURVEY PLOTTED  
 SURVEY PLOTTED  
 NOTE BOOK TEMPLATE  
 AREAS AREAS CHECKED

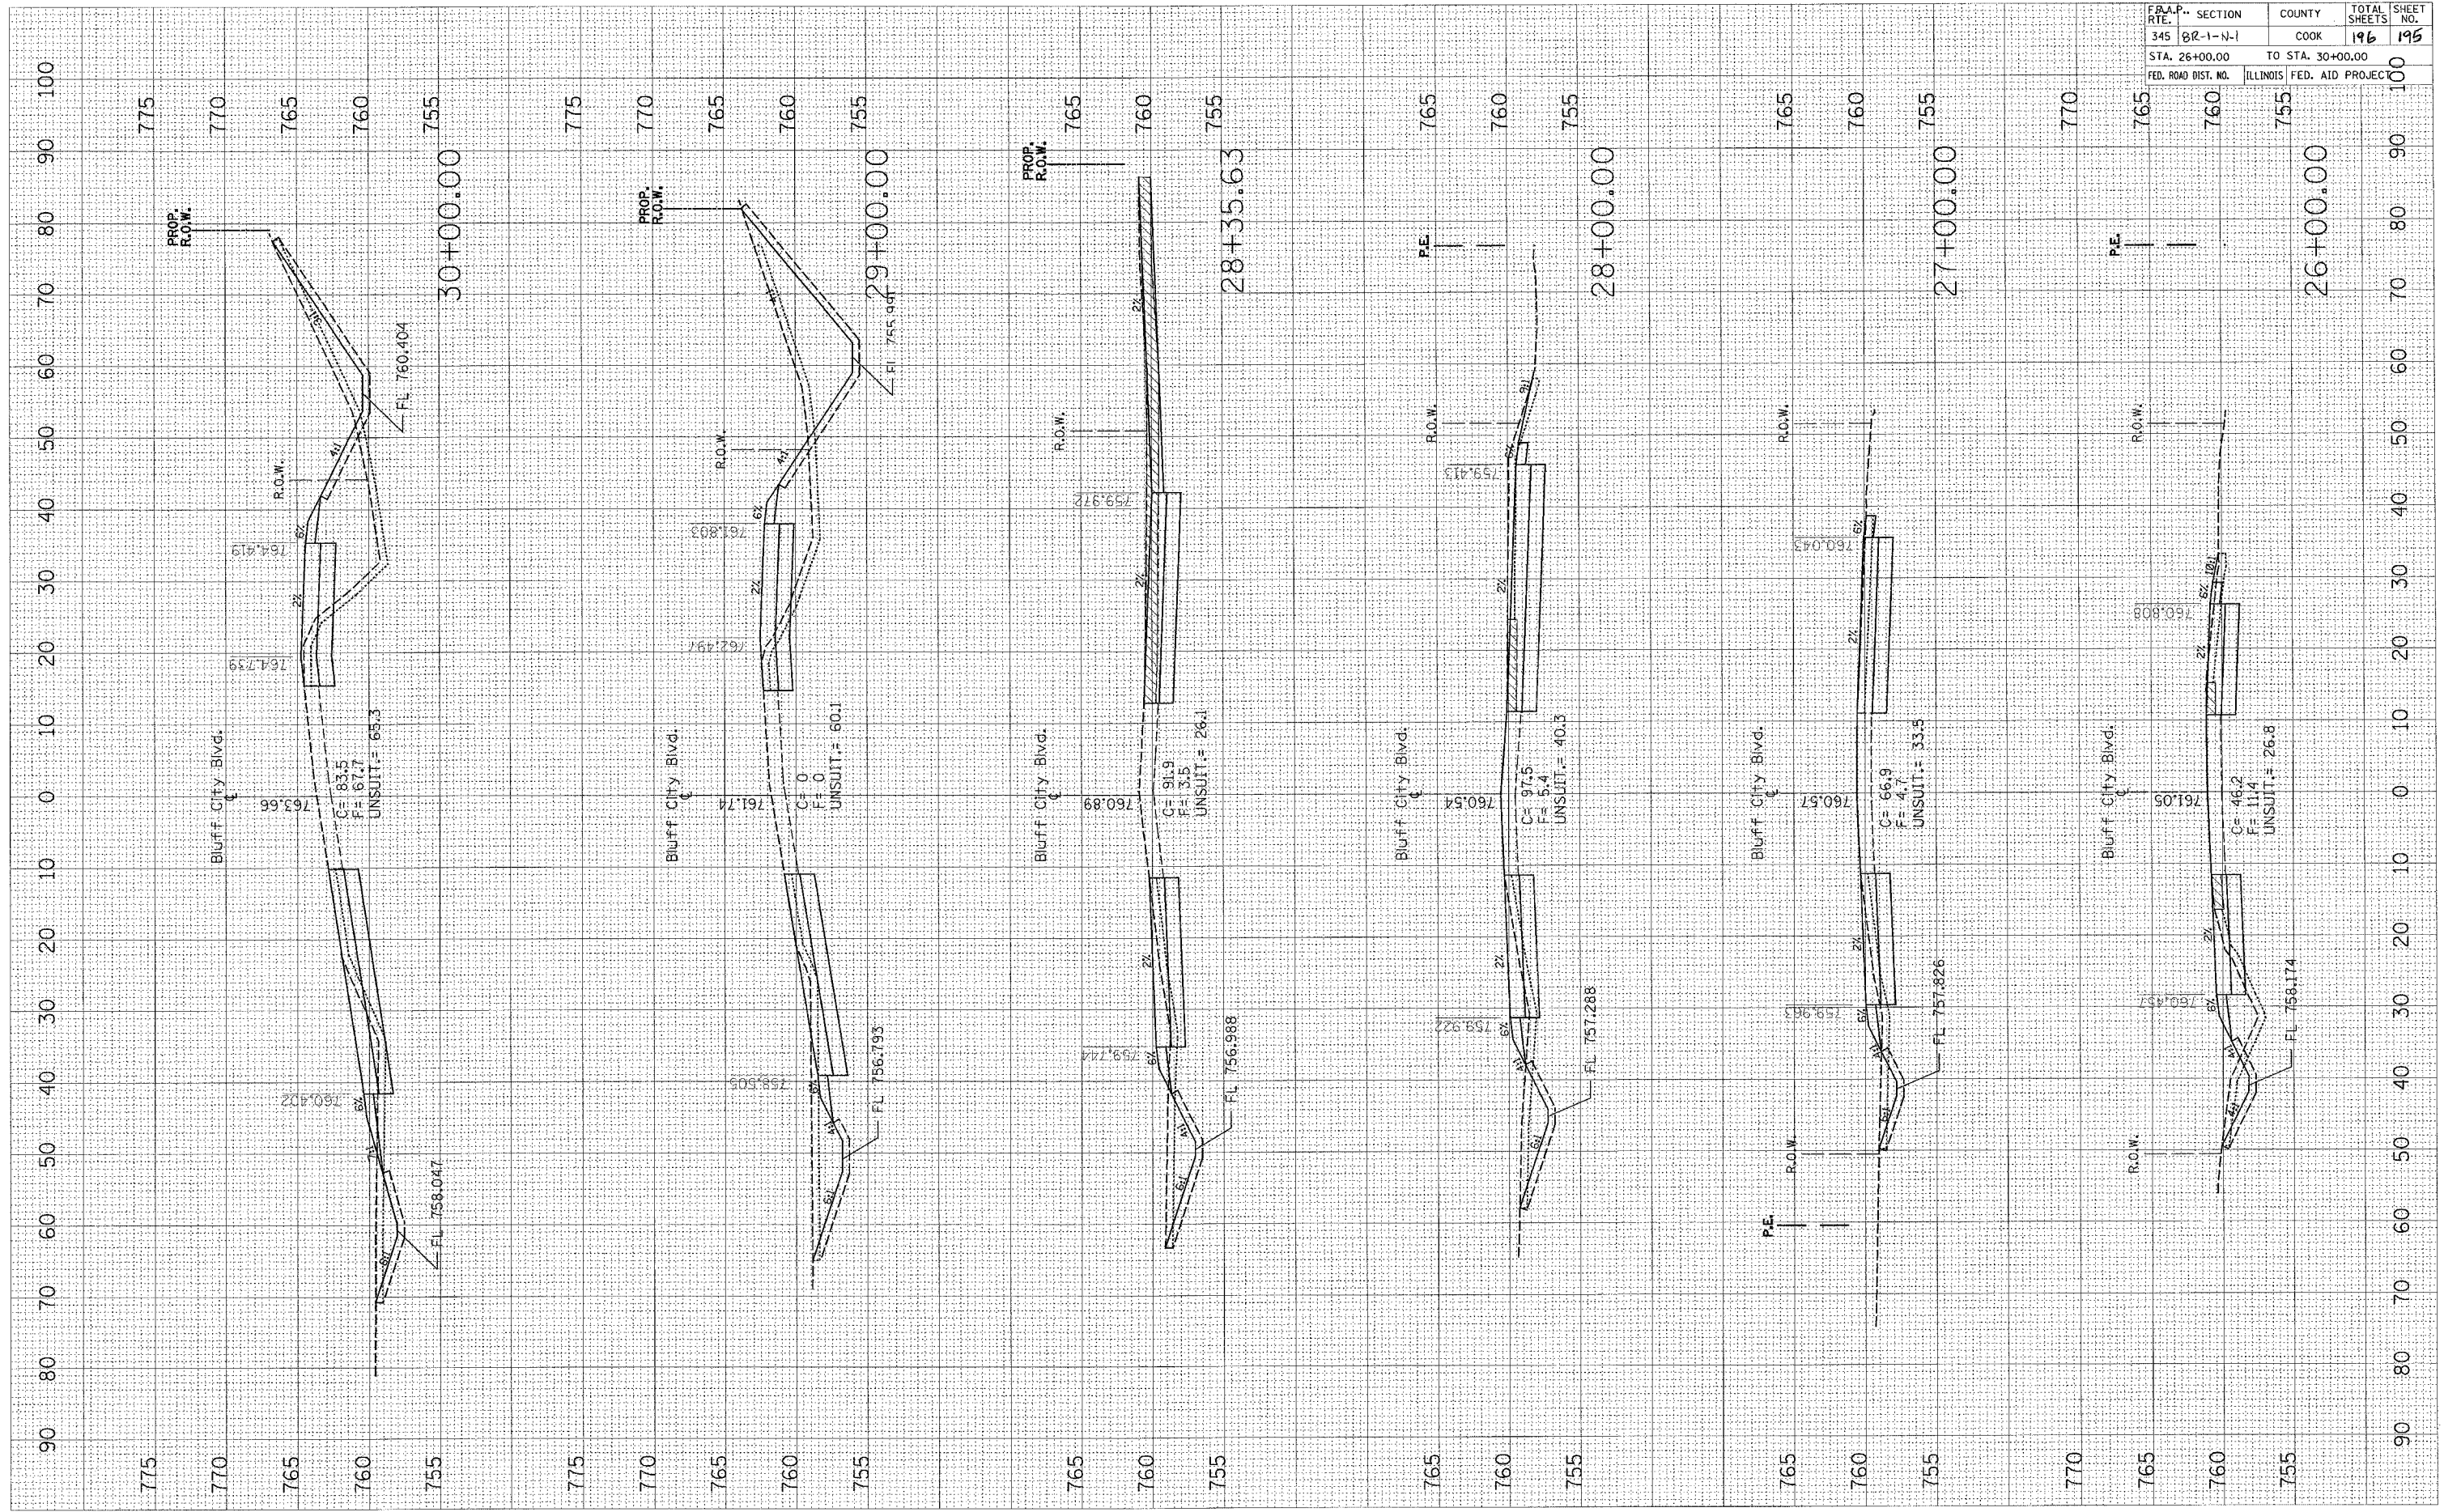

F.R.A.P. SECTION		COUNTY		TOTAL SHEETS	
345	82-1-N-1	COOK		196	195
STA. 26+00.00		TO STA. 30+00.00			
FED. ROAD DIST. NO.		ILLINOIS		FED. AID PROJECT	

CONTRACT NO. 62617