


| F.A.U. RTE. | SECTION | COUNTY | TOTAL SHEETS | SHEET NO. |
|---------------------|--------------|----------|------------------|-----------|
| 1321 | (31&72SRS-8) | DUPAGE | 37 | 22 |
| FED. ROAD DIST. NO. | | ILLINOIS | FED. AID PROJECT | |
| CONTRACT NO. 62703 | | | | |

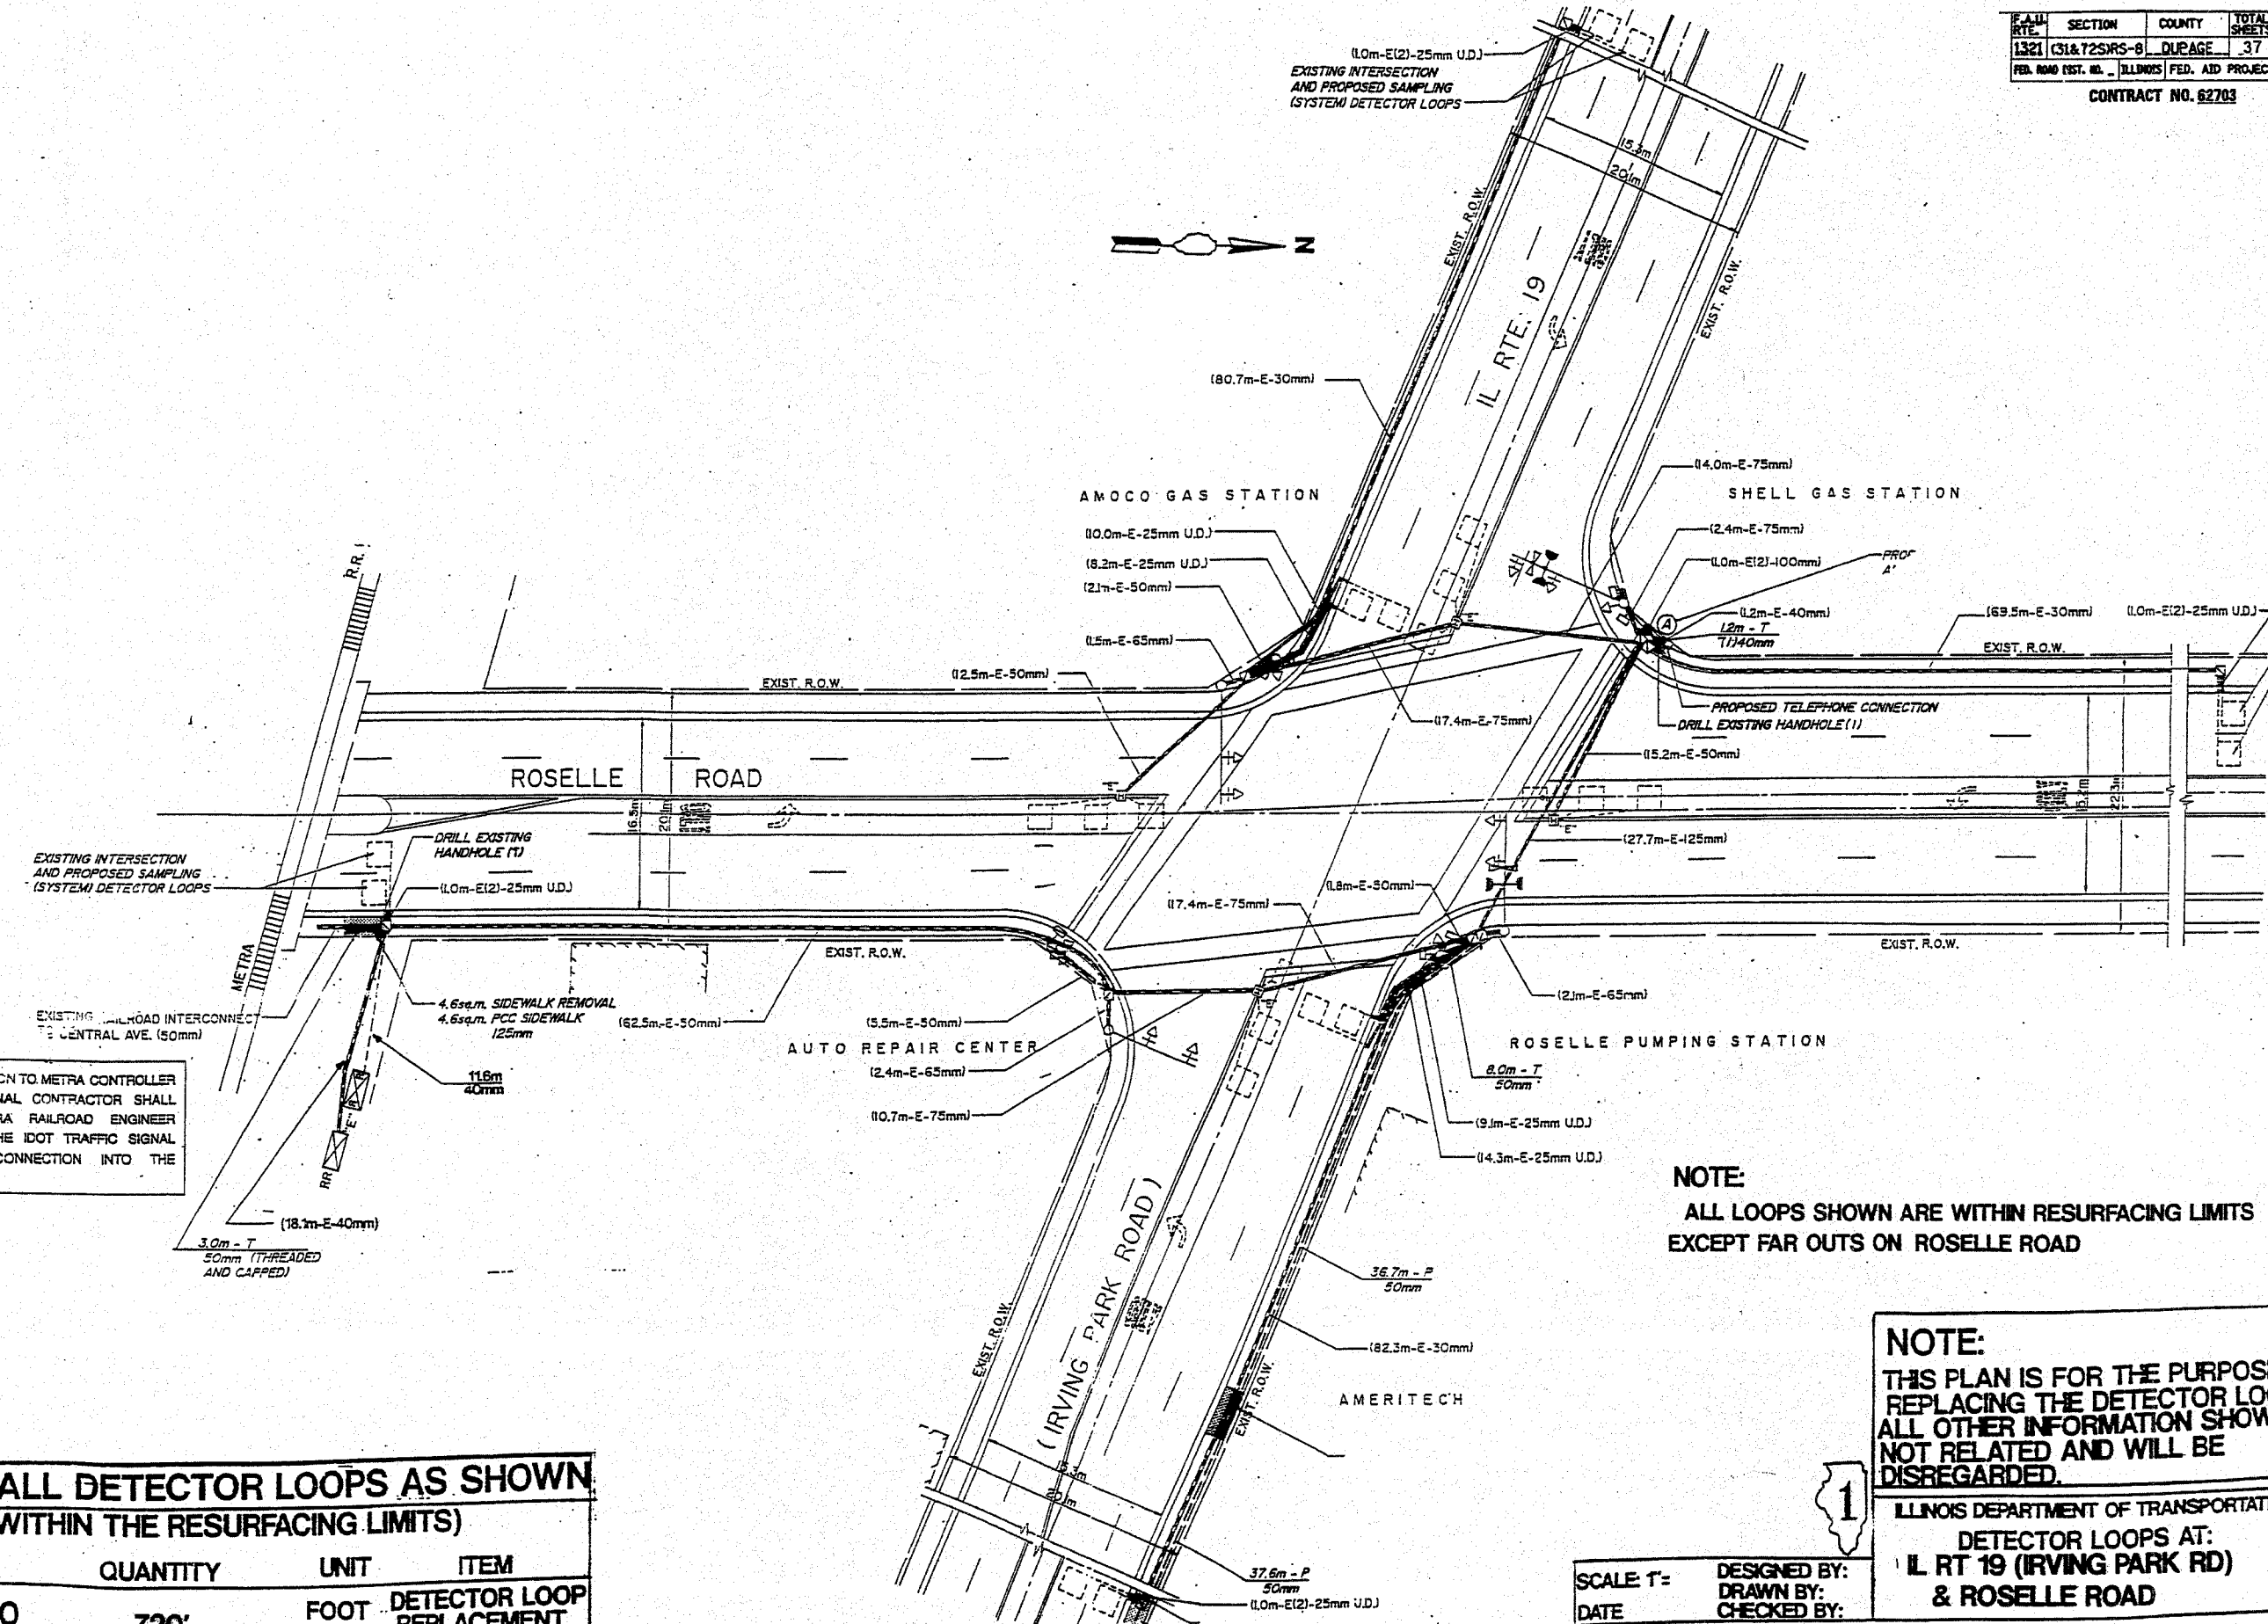

TO CONNECTION TO METRA CONTROLLER
 IET, THE SIGNAL CONTRACTOR SHALL
 THE METRA RAILROAD ENGINEER
 WITH THE IDOT TRAFFIC SIGNAL
 IER FOR CONNECTION INTO THE
 IET.

NOTE:
 ALL LOOPS SHOWN ARE WITHIN RESURFACING LIMITS
 EXCEPT FAR OUTS ON ROSELLE ROAD

NOTE:
 THIS PLAN IS FOR THE PURPOSE OF
 REPLACING THE DETECTOR LOOPS.
 ALL OTHER INFORMATION SHOWN IS
 NOT RELATED AND WILL BE
 DISREGARDED.

ILLINOIS DEPARTMENT OF TRANSPORTATION
 DETECTOR LOOPS AT:
 IL RT 19 (IRVING PARK RD)
 & ROSELLE ROAD

| PLACE ALL DETECTOR LOOPS AS SHOWN (WITHIN THE RESURFACING LIMITS) | | | |
|--|----------|------|---------------------------|
| CODE NO. | QUANTITY | UNIT | ITEM |
| 300600 | 720' | FOOT | DETECTOR LOOP REPLACEMENT |

SCALE 1" =
 DATE
 DESIGNED BY:
 DRAWN BY:
 CHECKED BY: