


STATE	SECTION	COUNTY	TOTAL SHEETS
1321	(S1&72S)RS-8	DUPAGE	37 26
FED. ROAD DIST. NO. - ILLINOIS FED. AID PROJECT			
CONTRACT NO. 62703			

SCHEDULE OF QUANTITIES
MAGNETIC DETECTOR AND LOOP DETECTOR REPLACEMENT

CODE	QUANTITY	UNIT	PAY ITEM
7301305	743	FOOT	ELECTRIC CABLE IN CONDUIT, LEAD-IN, NO. 14 1 PAIR
8500100	2	EACH	INDUCTIVE LOOP DETECTOR
3600100	132'	FOOT	DETECTOR LOOP, TYPE I
3600600	858	FOOT	DETECTOR LOOP REPLACEMENT
5000200	1	EACH	MAINTENANCE OF EXISTING TRAFFIC SIGNAL INSTALLATION
3150200		FOOT	TRENCH AND BACKFILL FOR ELECTRICAL WORK
7900200	10	EACH	DRILL EXISTING HANDHOLE
9502300	616'	FOOT	REMOVE ELECTRICAL CABLE FROM CONDUIT

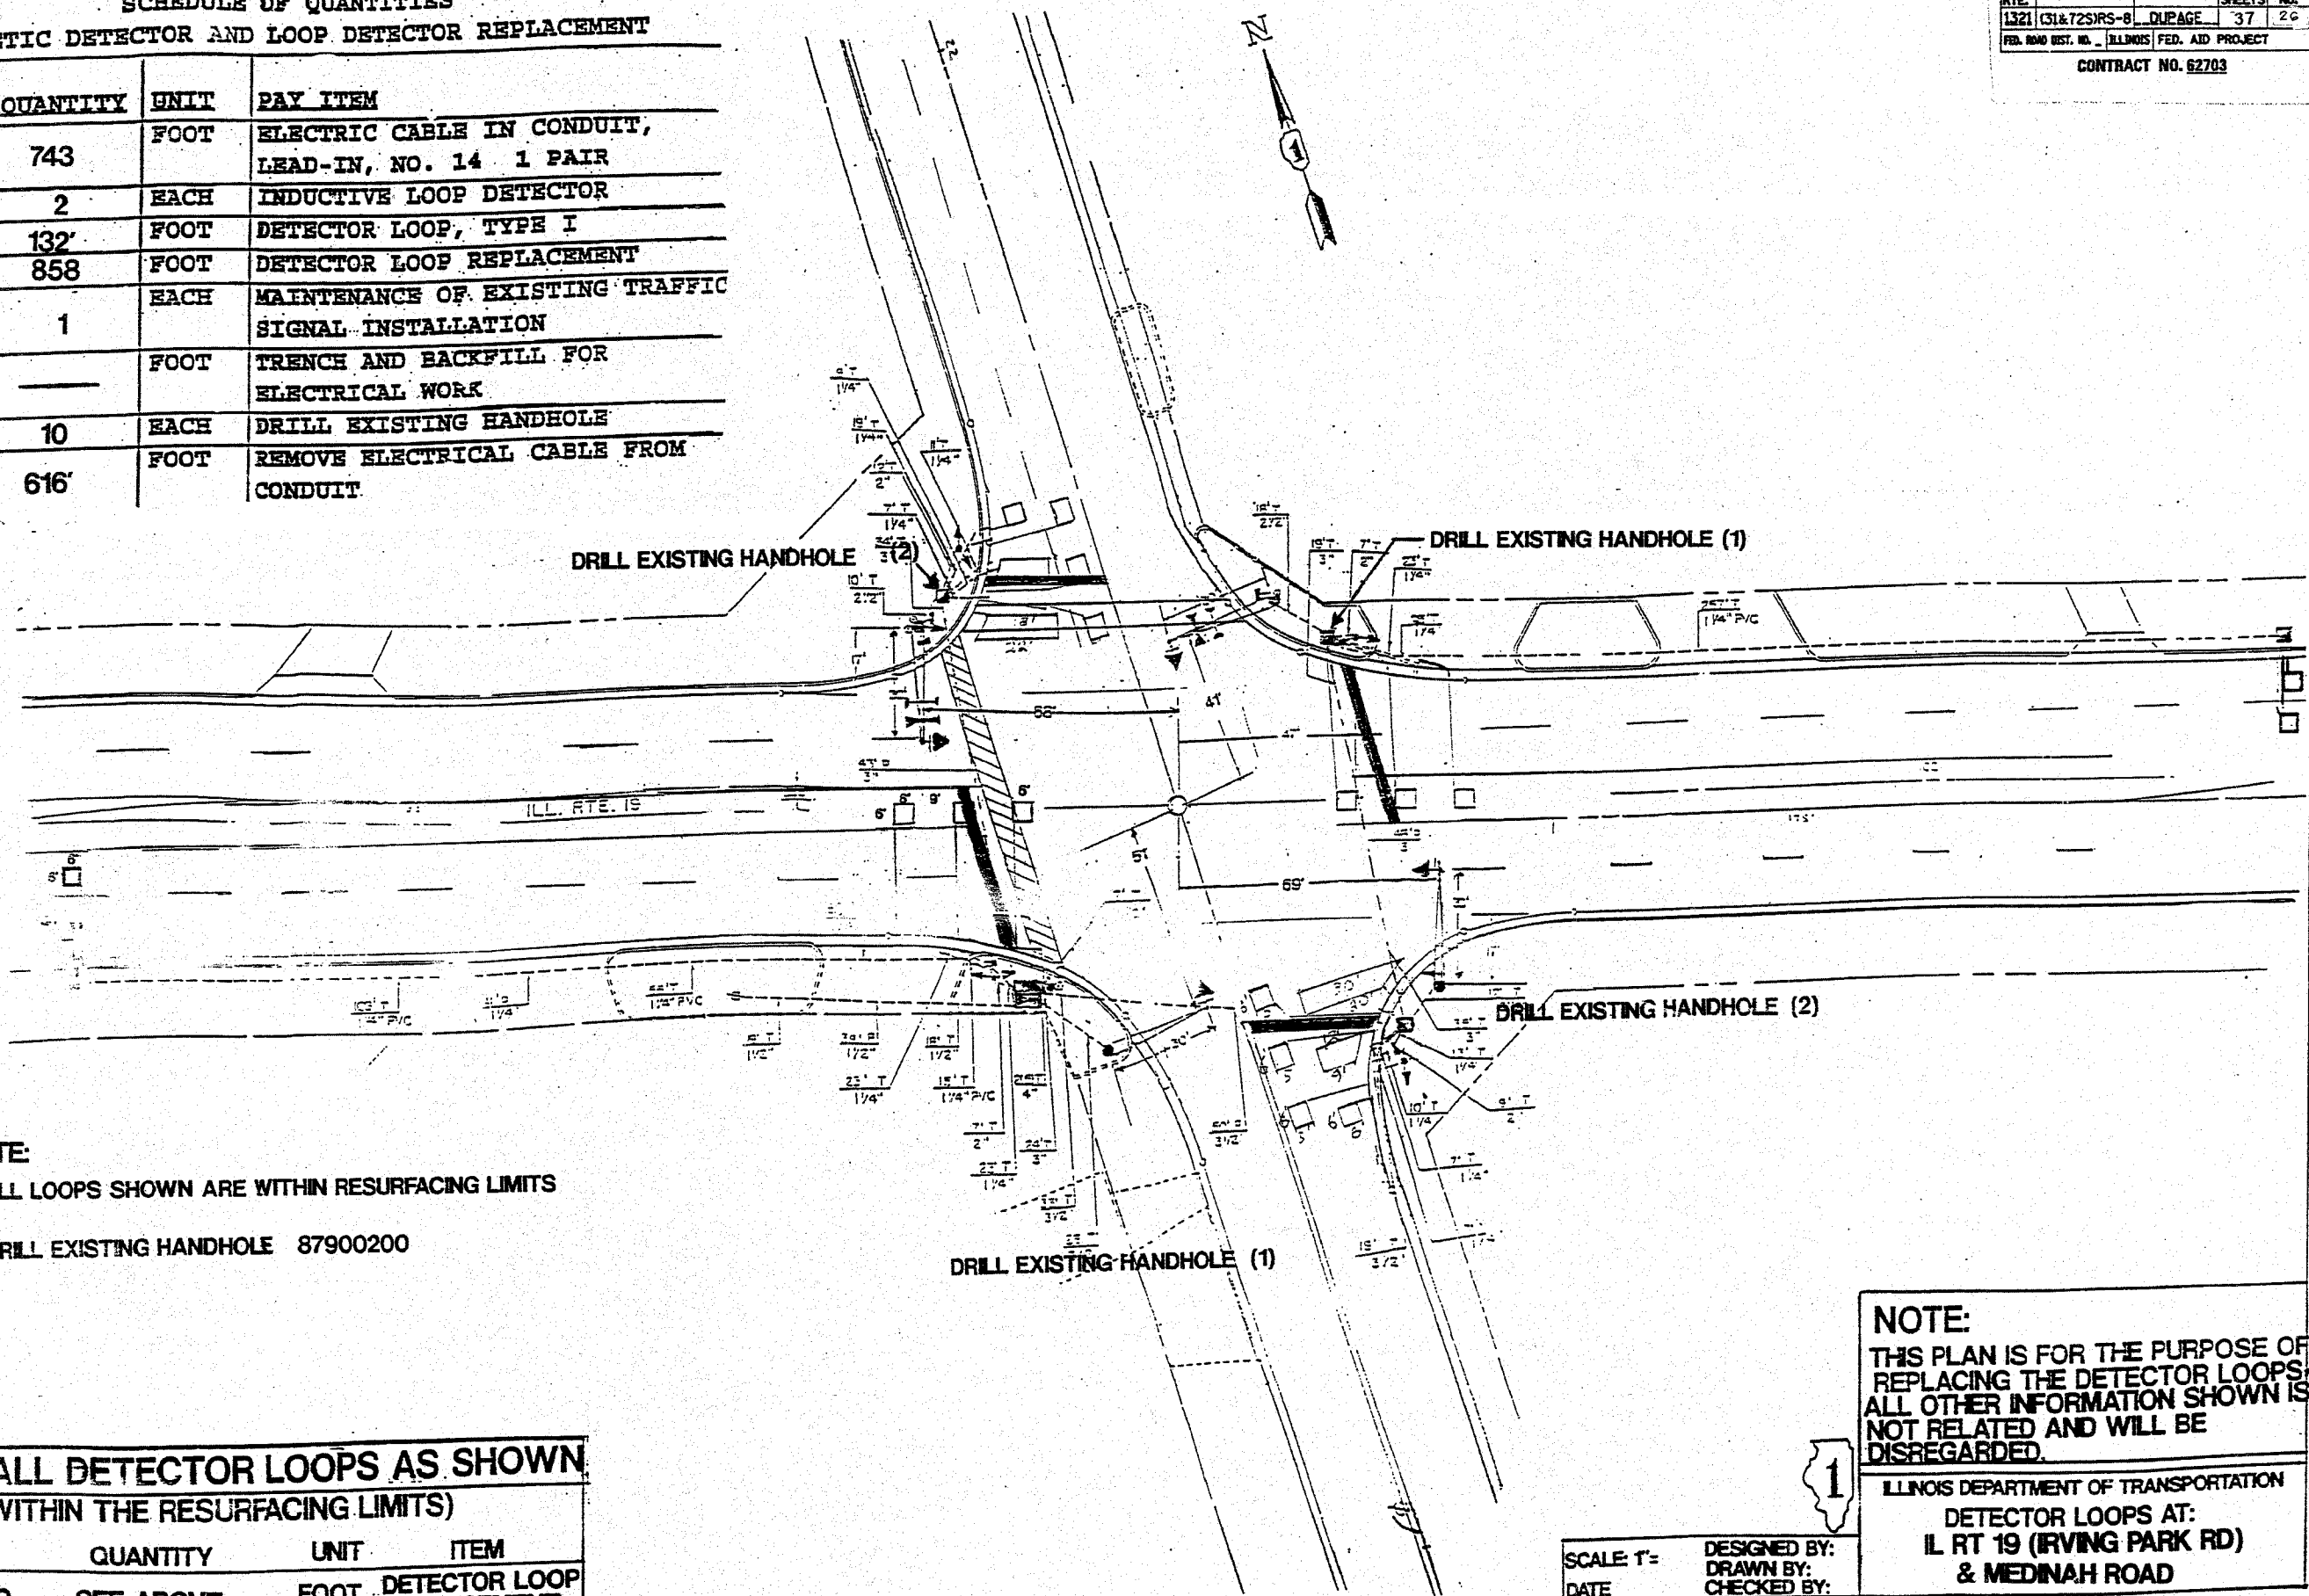

NOTE:
ALL LOOPS SHOWN ARE WITHIN RESURFACING LIMITS
DRILL EXISTING HANDHOLE 87900200

NOTE:
THIS PLAN IS FOR THE PURPOSE OF REPLACING THE DETECTOR LOOPS; ALL OTHER INFORMATION SHOWN IS NOT RELATED AND WILL BE DISREGARDED.

PLACE ALL DETECTOR LOOPS AS SHOWN (WITHIN THE RESURFACING LIMITS)

CODE NO.	QUANTITY	UNIT	ITEM
3600600	SEE ABOVE	FOOT	DETECTOR LOOP REPLACEMENT

SCALE: 1" = 30'
DATE: _____
DESIGNED BY: _____
DRAWN BY: _____
CHECKED BY: _____



ILLINOIS DEPARTMENT OF TRANSPORTATION
DETECTOR LOOPS AT:
IL RT 19 (IRVING PARK RD)
& MEDINAH ROAD