
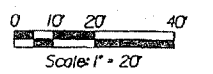


INFORMATION ONLY

THIS SHEET IS USED TO SHOW THE PROPOSED TRAFFIC SIGNAL INTERCONNECT CONNECTED TO EXIST CONTROLLER CABINET ONLY

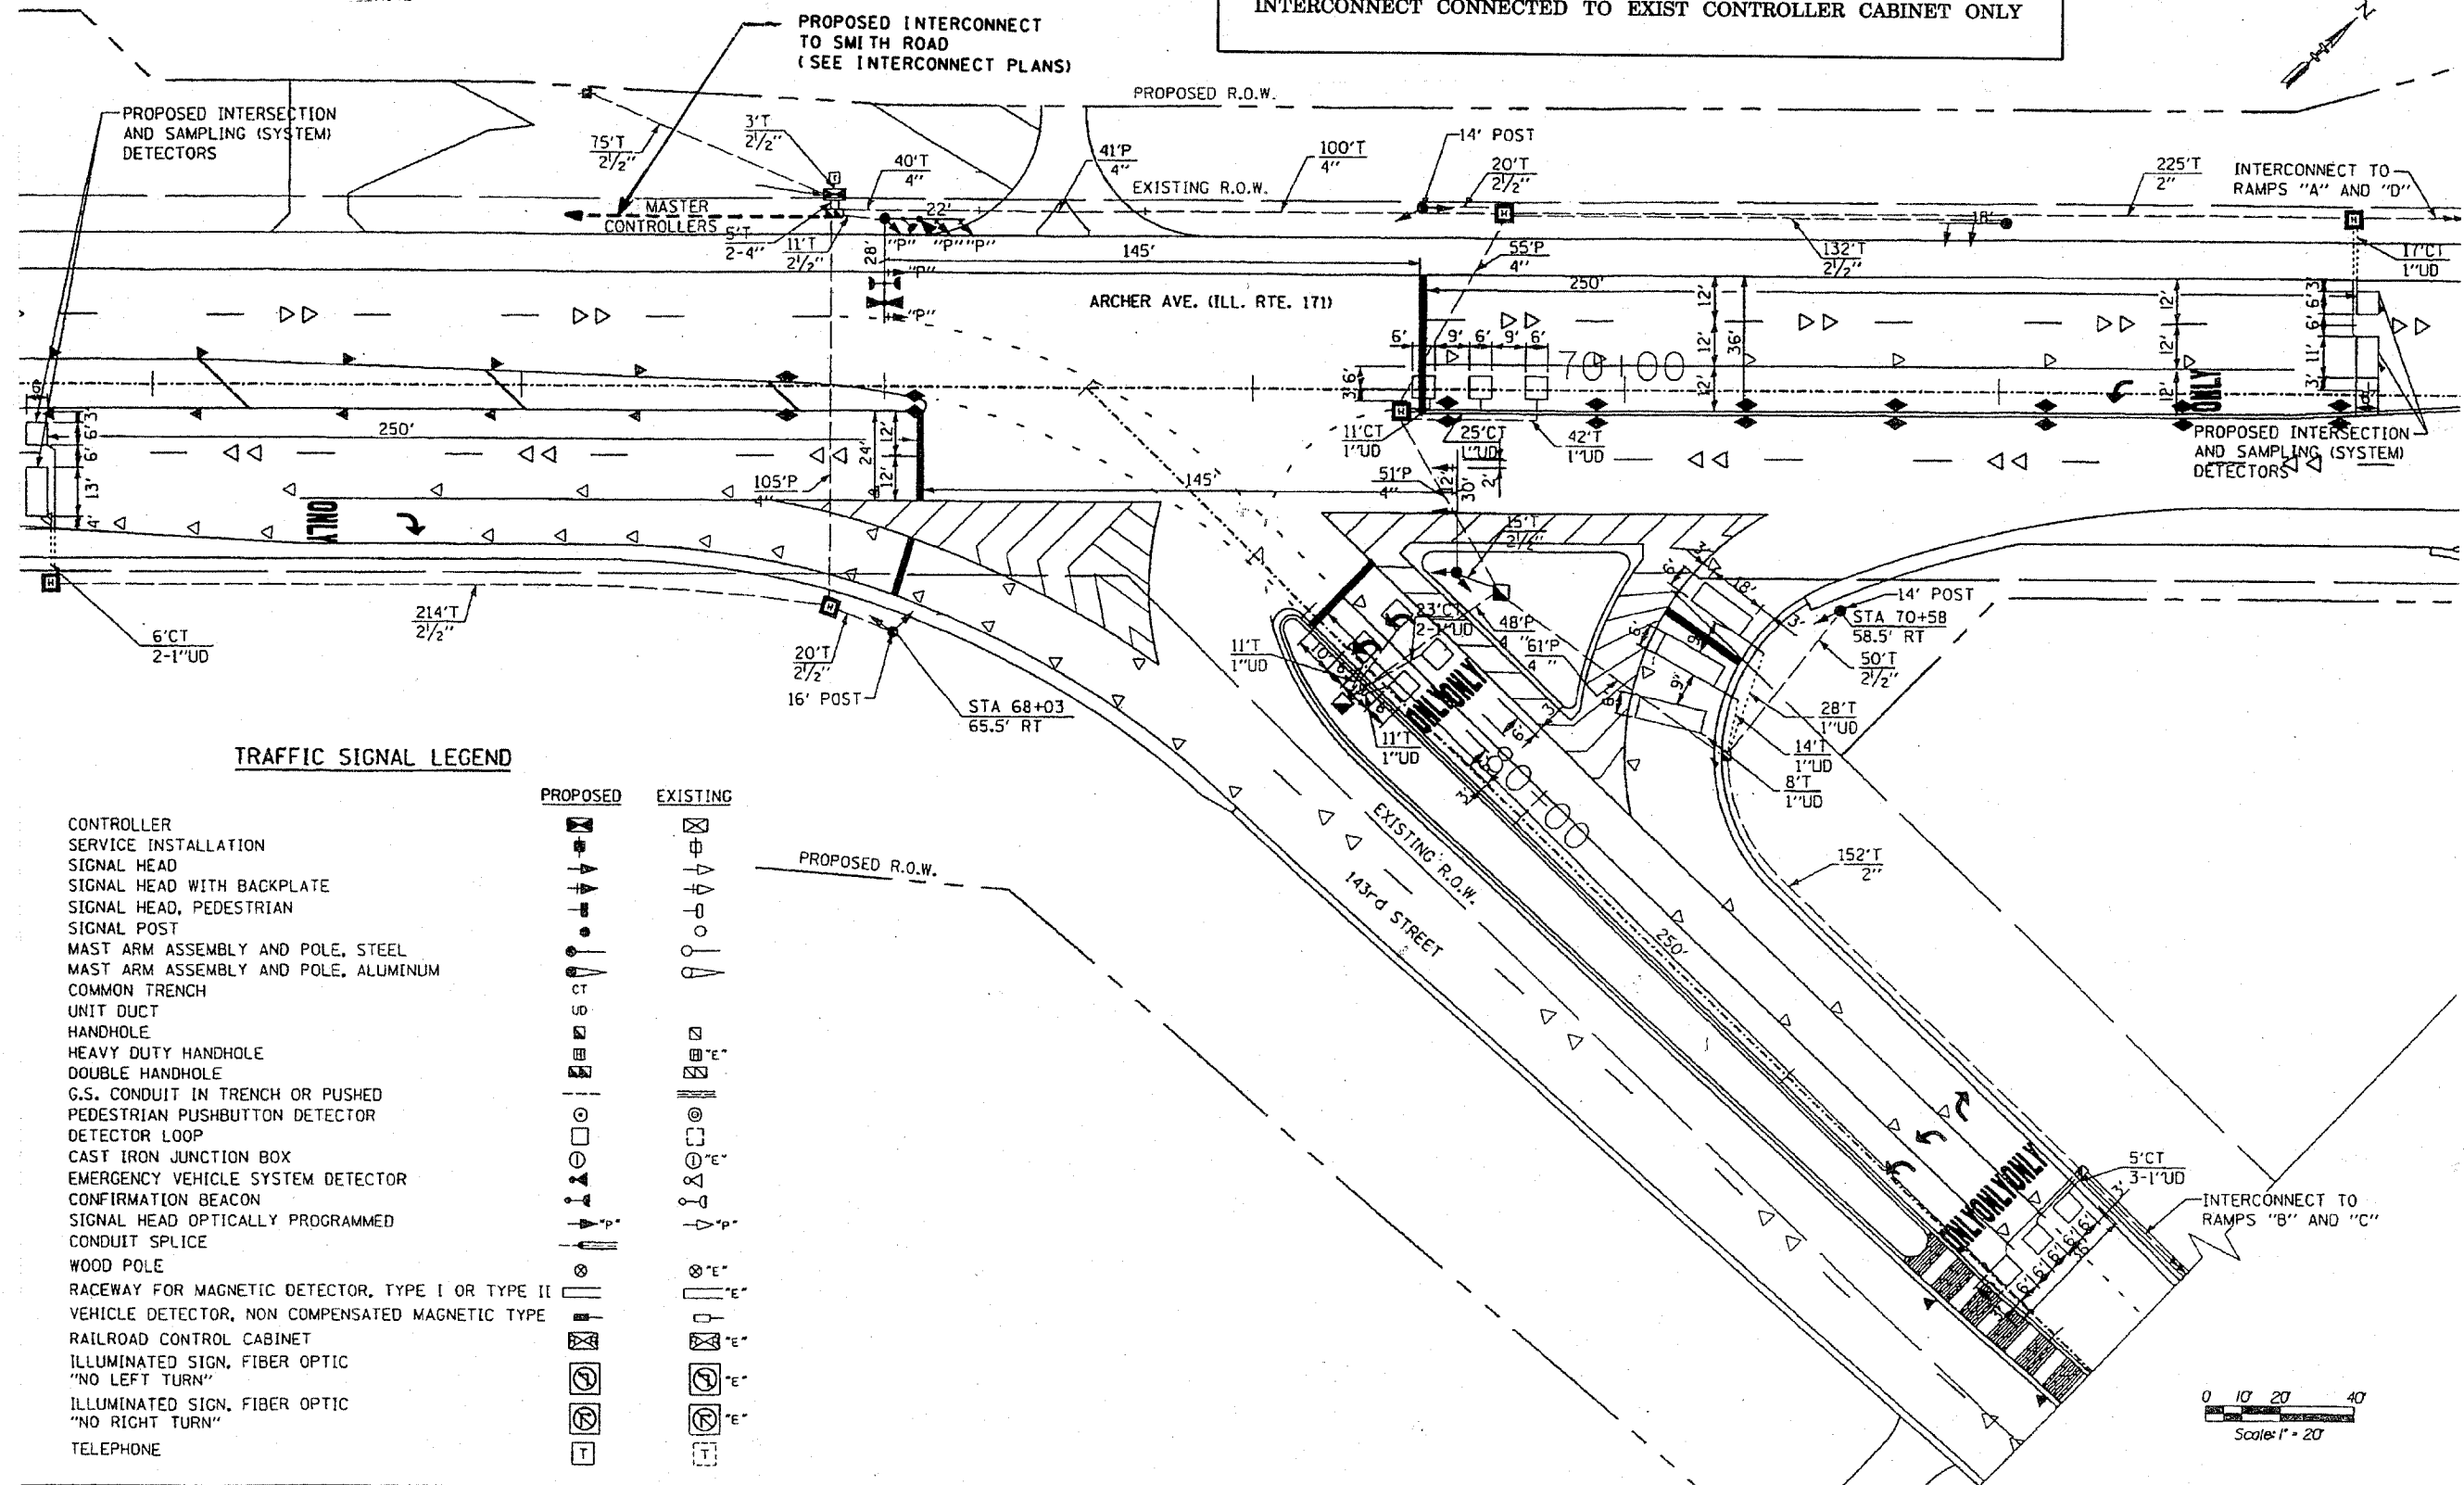

DRAWN PAW
CHECKED DMJ
DATE FEBRUARY 2007
SCALE 1"=20'

TYLIN INTERNATIONAL

THE ILLINOIS STATE TOLL HIGHWAY AUTHORITY
2700 OGDEN AVENUE
DOWNERS GROVE, ILLINOIS 60515

REVISIONS		
NO.	DATE	DESCRIPTION

CONTRACT NO. I-05-7723
TRAFFIC SIGNAL INSTALLATION
ILL. RTE. 171 AT 143rd ST.
SHEET 1 OF 2

FILE NAME = c:\projects\1000404\1000404.dgn	USER NAME = nguyenam	DESIGNED - SN	REVISED -
PLOT SCALE = 40.0000 / IN.	CHECKED - DAD	DRAWN - SN	REVISED -
PLOT DATE = 3/27/2008	DATE - 3/27/2008	CHECKED - DAD	REVISED -

STATE OF ILLINOIS
DEPARTMENT OF TRANSPORTATION

TRAFFIC SIGNAL PLAN
IL. 171 (ARCHER AVE.) @ 143rd ST.
SCALE: SHEET NO. OF SHEETS STA. TO STA.

F.A.P. RTE. 577	SECTION 2004-019 TS	COUNTY WILL	TOTAL SHEETS 13	SHEET NO. 9
CONTRACT NO. 62738				