
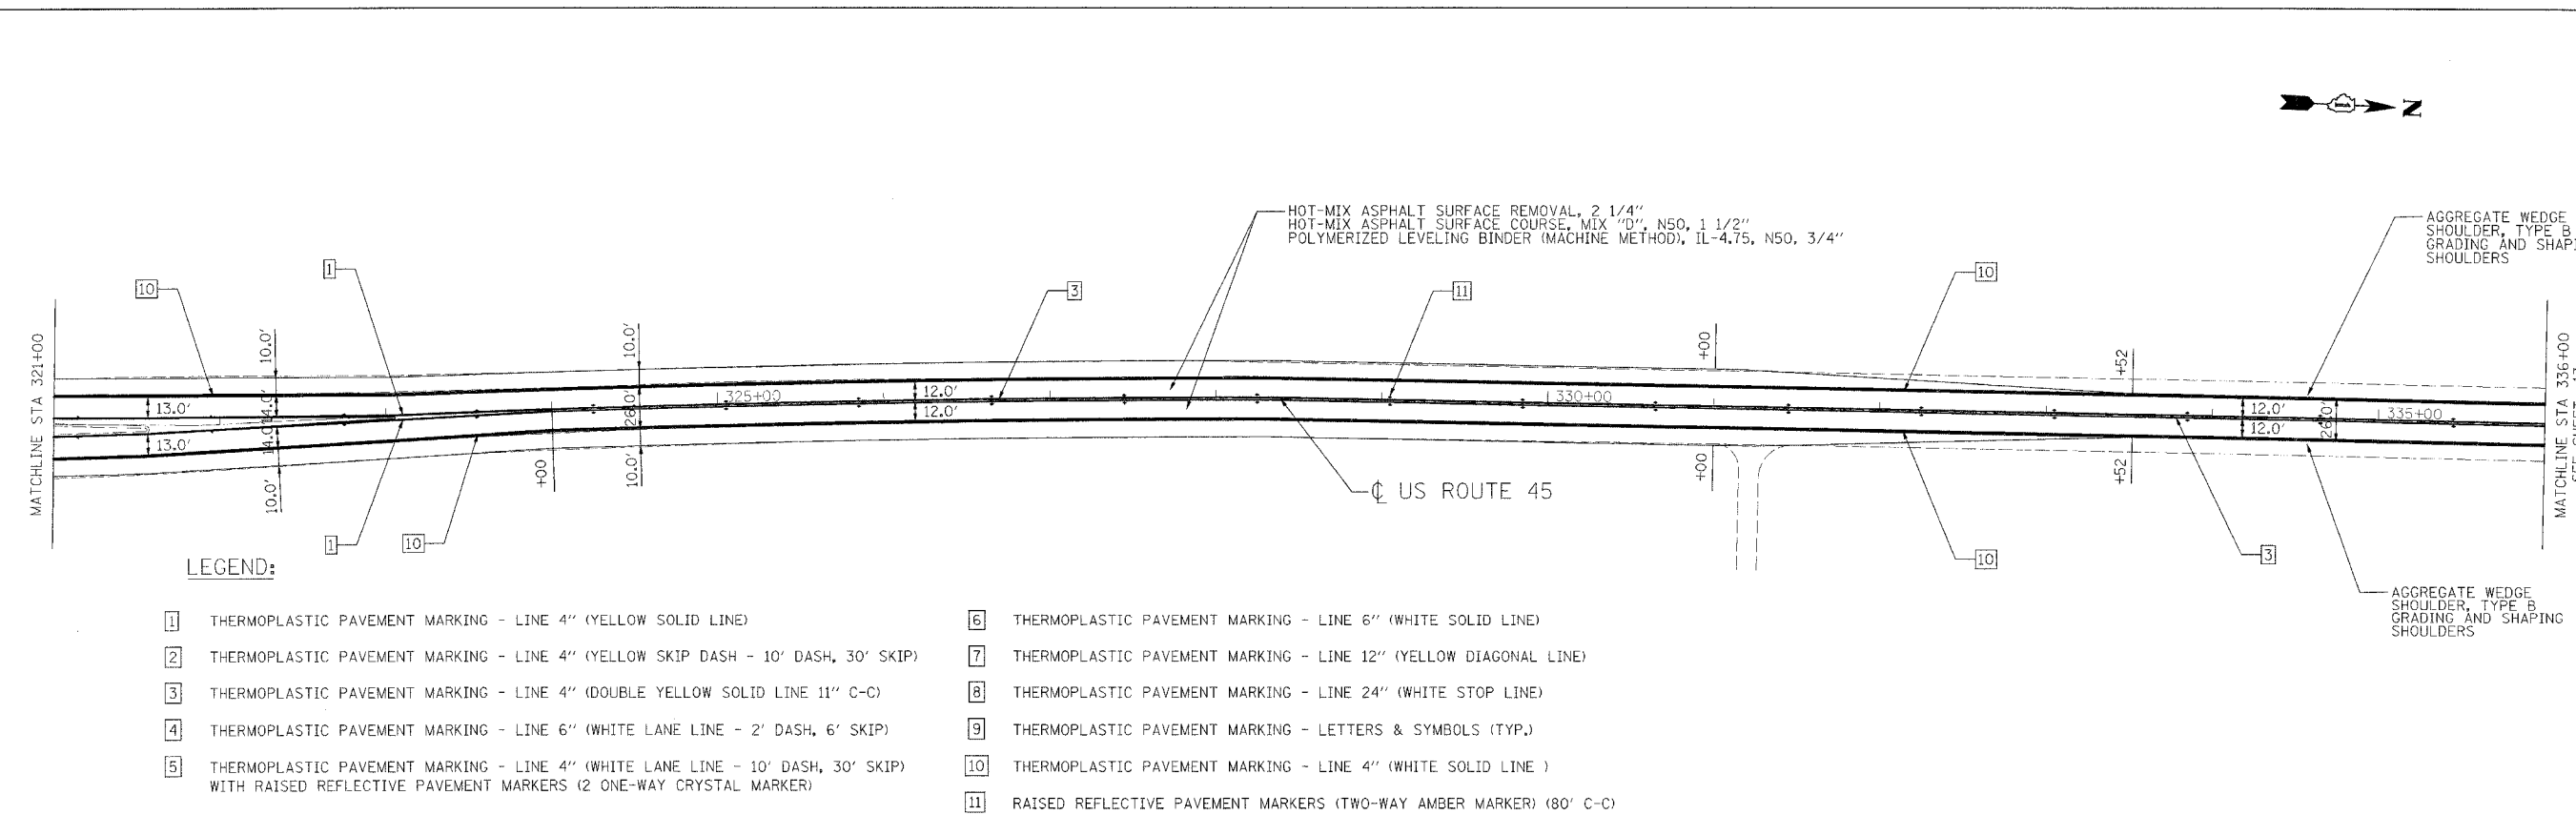


 HOT-MIX ASPHALT SURFACE REMOVAL - BUTT JOINT
TEMPORARY RAMPS

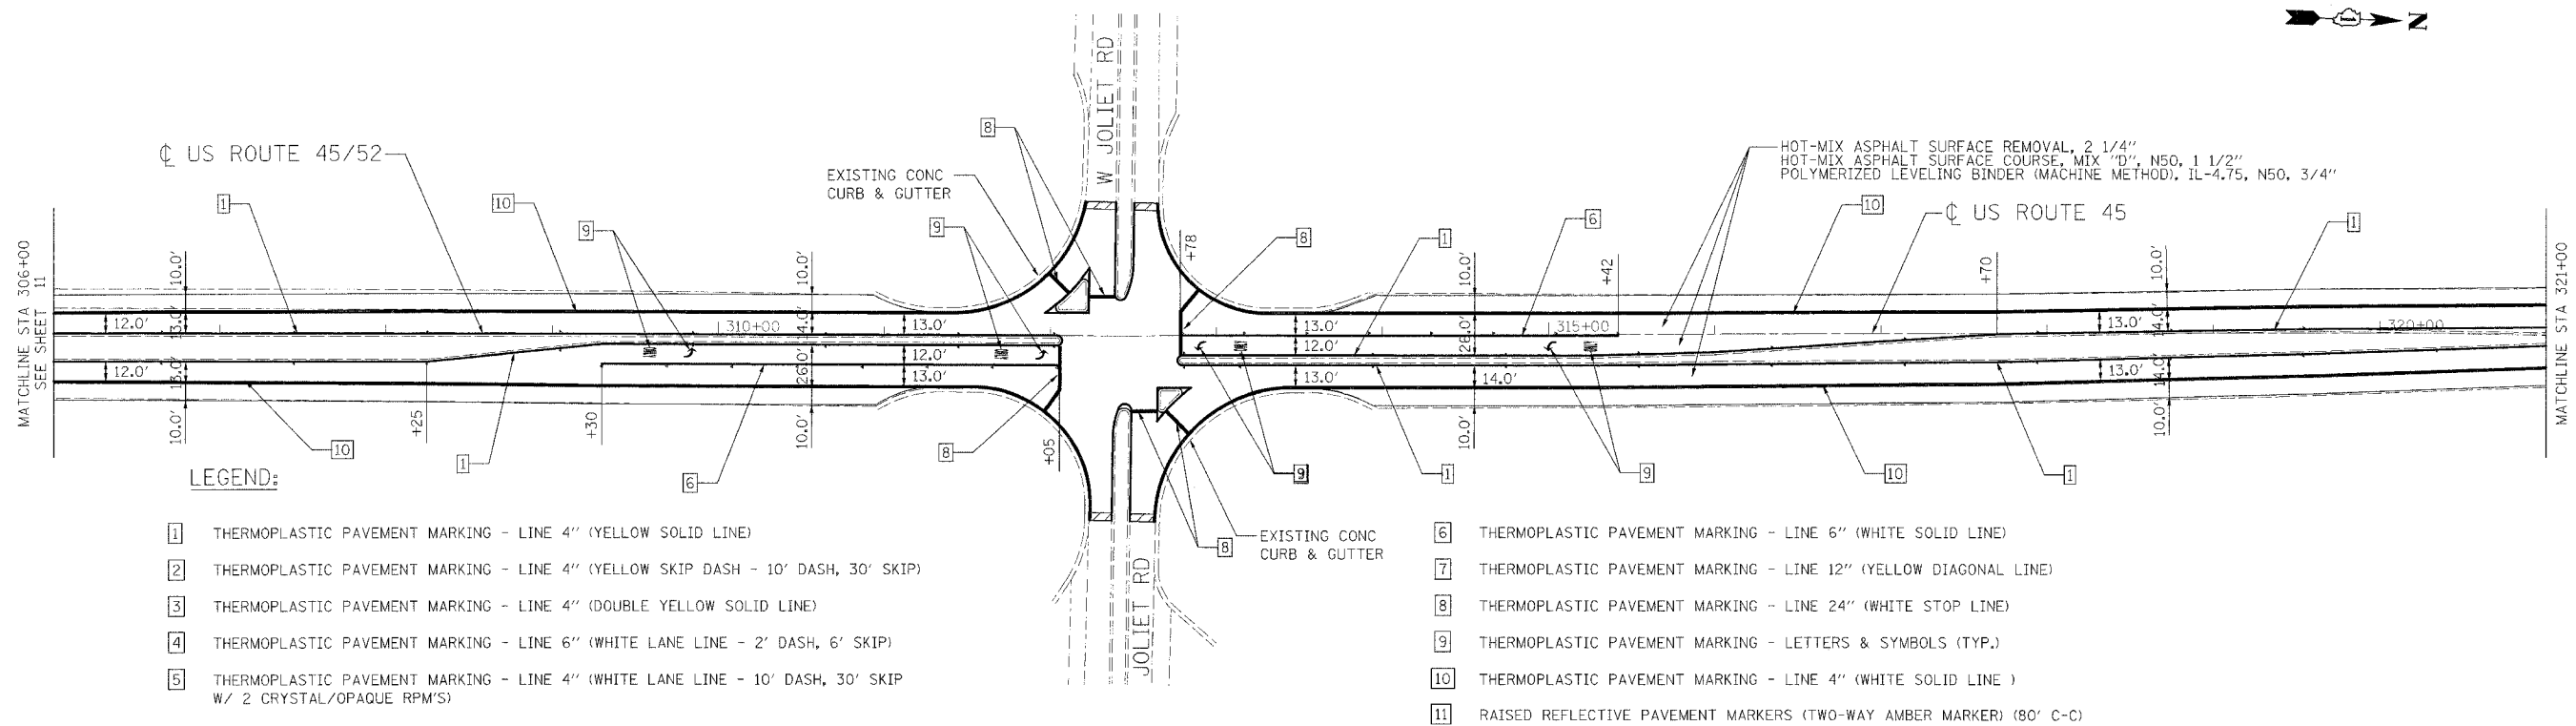

FILE NAME: N:\PROJ\332\3329_35\Design\Proposed\Plan\3329_35-Proposed-98B.dgn

Ciorba Group, Inc.
CONSULTING ENGINEERS
5507 North Cumberland Avenue, Suite 402
Chicago, Illinois 60656
Tel. 773.775.4009 Fax 773.775.4014

USER NAME = mbeloj	DESIGNED - NT	REVISED -
PLOT SCALE = 50.0000' / IN.	DRAWN - NT	REVISED -
PLOT DATE = 4/8/2008	CHECKED - WBL	REVISED -
	DATE - 4/7/2008	REVISED -

STATE OF ILLINOIS
DEPARTMENT OF TRANSPORTATION

US ROUTE 45/52
STUENKEL ROAD TO KANKAKEE COUNTY LINE
PROPOSED ROADWAY AND PAVEMENT MARKING PLAN

SCALE: SHEET NO. OF SHEETS STA. TO STA.

F.A.P. RTE. 330	SECTION 17 RS-3	COUNTY WILL	TOTAL SHEETS 32	SHEET NO. 12
CONTRACT NO. 62749				
FED. ROAD DIST. NO. [ILLINOIS] FED. AID PROJECT				