


RESURFACING - TRAFFIC SIGNAL SCHEDULE OF QUANTITIES

The "Pay Items" below are paid separately as per the attached "Specification" for MAGNETIC DETECTOR REMOVAL AND DETECTOR LOOP INSTALLATION.

Code No.	Pay Item	Unit	Quantity
85000200	MAINTENANCE OF EXISTING TRAFFIC SIGNAL INSTALLATION	EACH	
87301305	ELECTRIC CABLE IN CONDUIT, LEAD-IN, NO. 14 1 PAIR	FOOT	
88500100	INDUCTIVE LOOP DETECTOR	EACH	
88600100	DETECTOR LOOP, TYPE 1	FOOT	

NOTE:
THIS PLAN IS FOR THE PURPOSE OF REPLACING THE DETECTOR LOOPS ONLY. ALL OTHER INFORMATION SHOWN IS NOT RELATED AND WILL BE DISREGARDED.

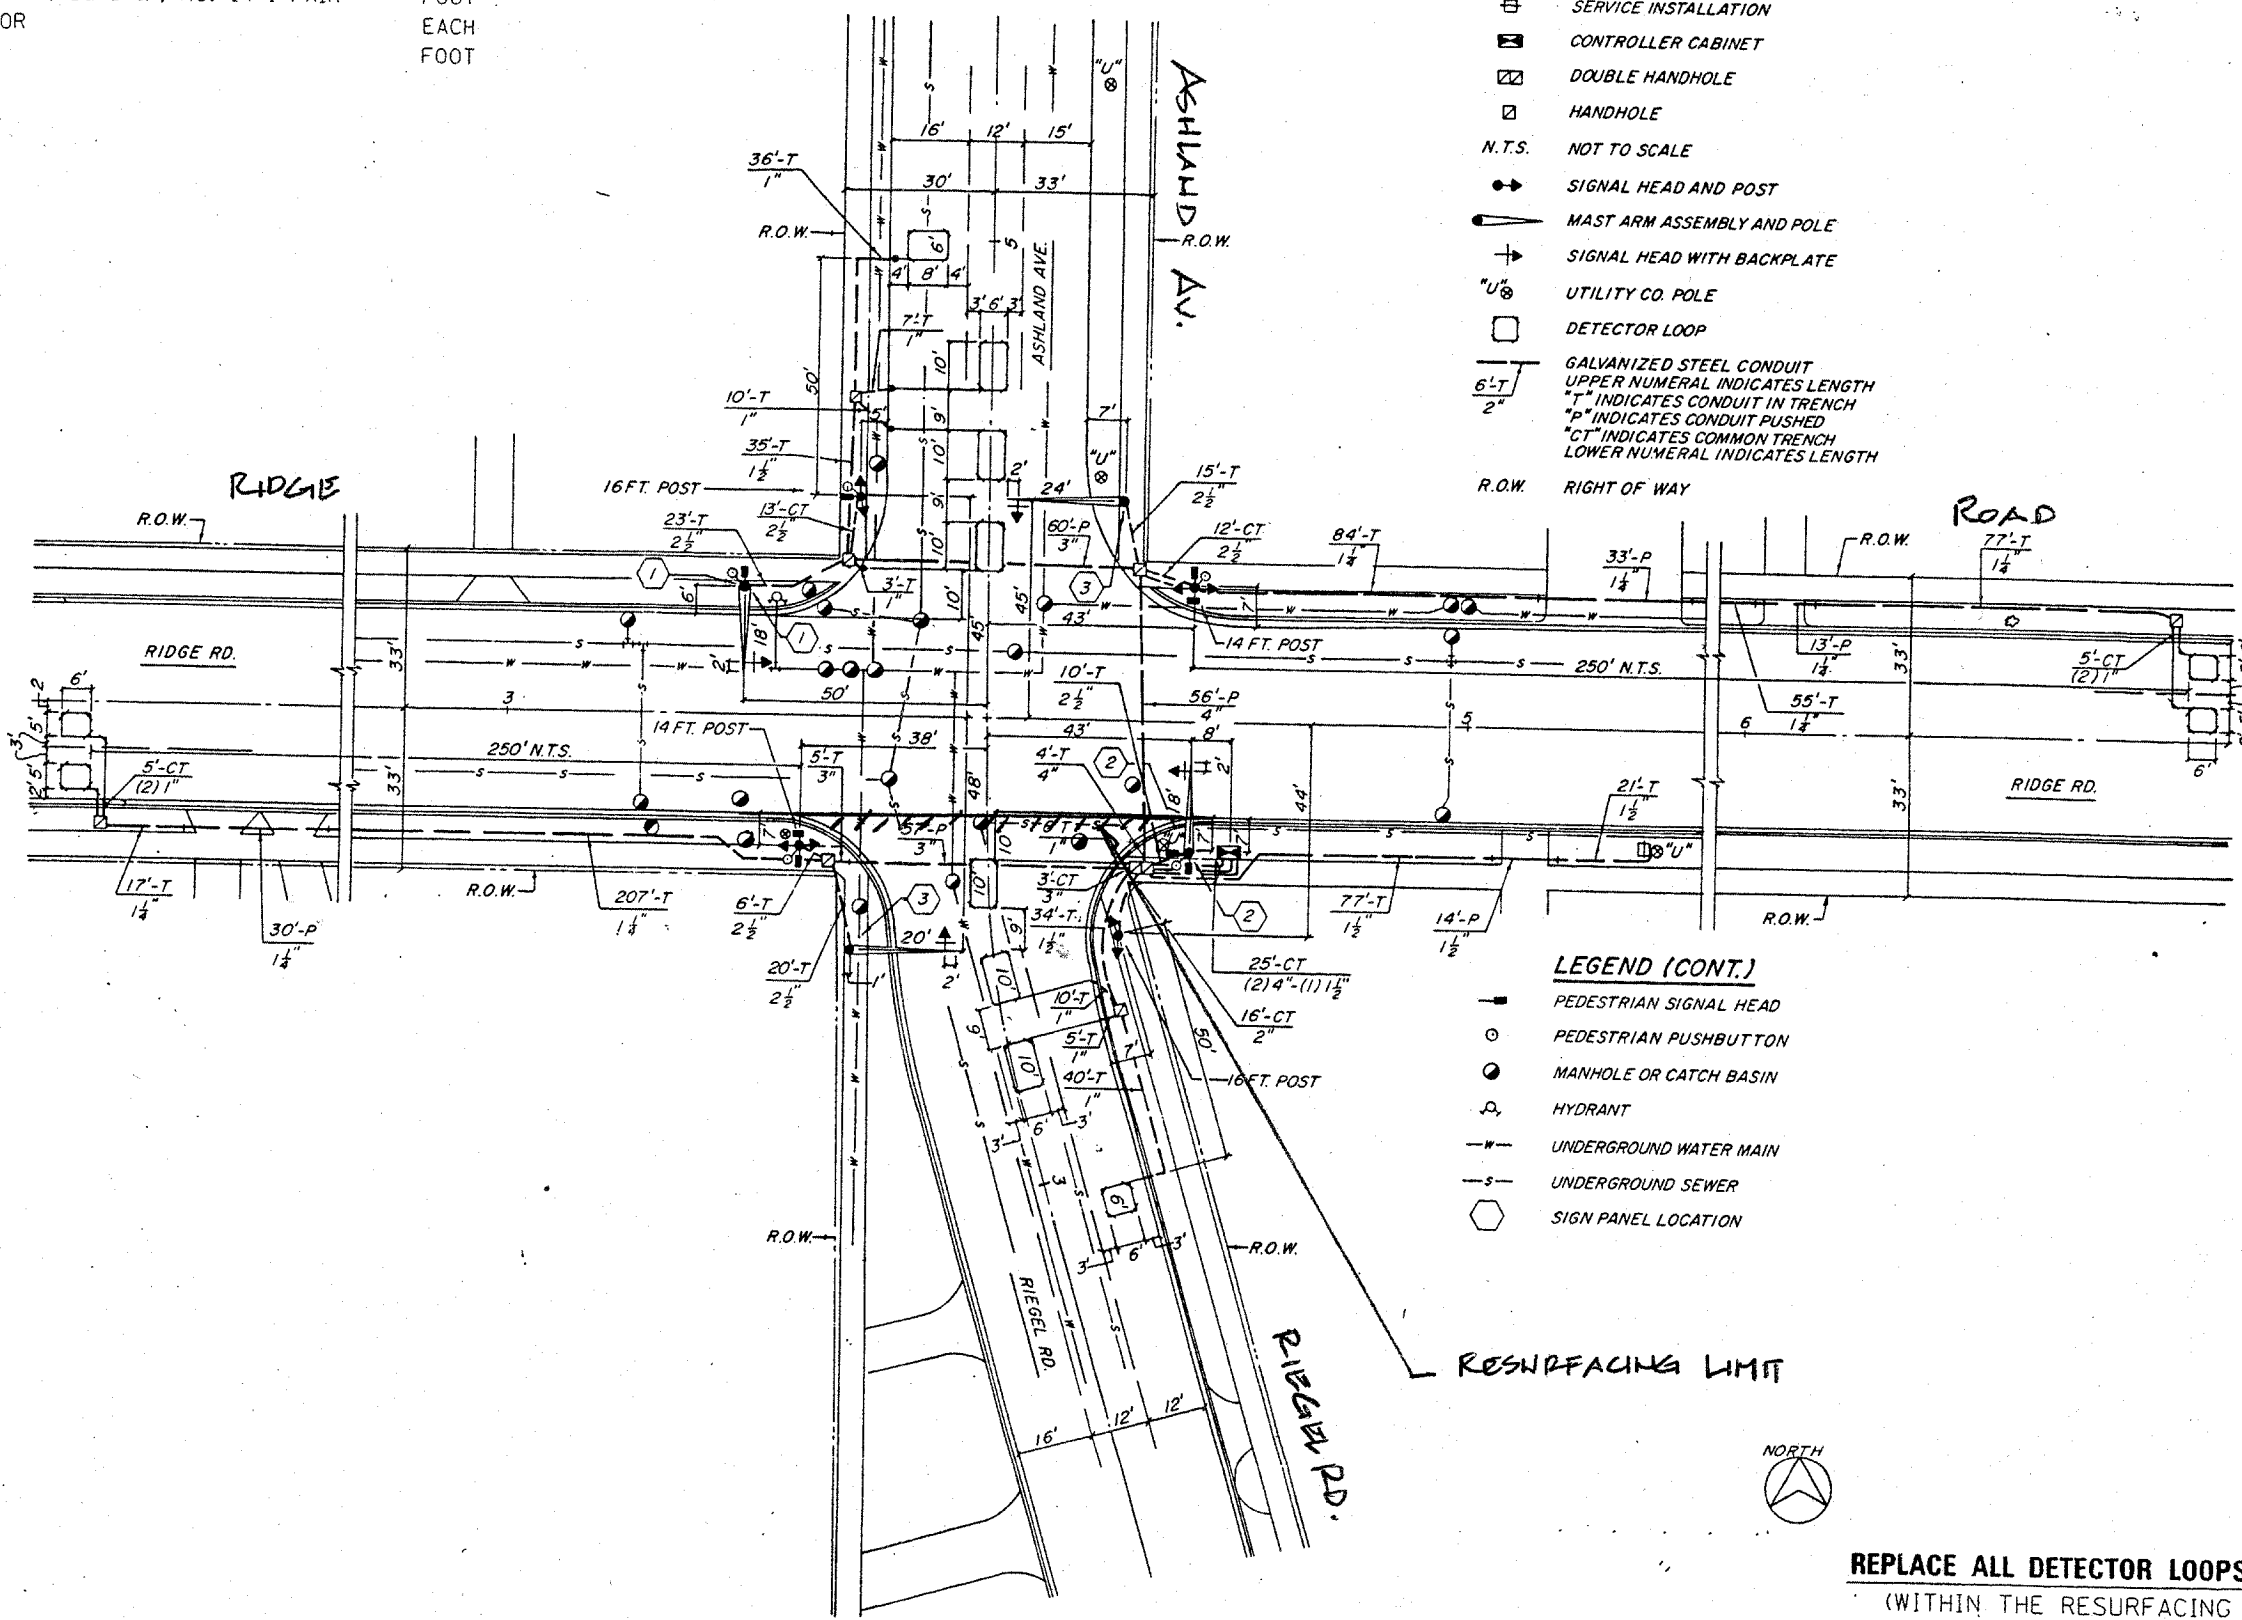

- LEGEND**
- ⊕ SERVICE INSTALLATION
 - ⊞ CONTROLLER CABINET
 - ⊞ DOUBLE HANDHOLE
 - ⊞ HANDHOLE
 - N.T.S. NOT TO SCALE
 - ⊕ SIGNAL HEAD AND POST
 - ⊕ MAST ARM ASSEMBLY AND POLE
 - ⊕ SIGNAL HEAD WITH BACKPLATE
 - ⊕ UTILITY CO. POLE
 - ⊕ DETECTOR LOOP
 - 6'-T 2" GALVANIZED STEEL CONDUIT
UPPER NUMERAL INDICATES LENGTH
"T" INDICATES CONDUIT IN TRENCH
"P" INDICATES CONDUIT PUSHED
"CT" INDICATES COMMON TRENCH
LOWER NUMERAL INDICATES LENGTH
 - R.O.W. RIGHT OF WAY

- LEGEND (CONT.)**
- ⊕ PEDESTRIAN SIGNAL HEAD
 - PEDESTRIAN PUSHBUTTON
 - MANHOLE OR CATCH BASIN
 - HYDRANT
 - W- UNDERGROUND WATER MAIN
 - S- UNDERGROUND SEWER
 - ⬡ SIGN PANEL LOCATION



REPLACE ALL DETECTOR LOOPS AS SHOWN
(WITHIN THE RESURFACING LIMITS)

CODE NO.	QUANTITY	UNIT	ITEM
86600600	182	FOOT	DETECTOR LOOP REPLACEMENT

FILE NAME: c:\projects\traffic\1070027\us12.20.45.dgn	USER NAME: kenthaphixaybc	DESIGNED: -	REVISED: -
		DRAWN: -	REVISED: -
		CHECKED: -	REVISED: -
		DATE: -	REVISED: -

STATE OF ILLINOIS
DEPARTMENT OF TRANSPORTATION

DETECTOR LOOP REPLACEMENT
RIEGEL ROAD @ RIDGE ROAD

F.A. RTE.	SECTION	COUNTY	TOTAL SHEETS	SHEET NO.
		COOK	34	19
CONTRACT NO. 62765				

SCALE: SHEET NO. OF SHEETS STA. TO STA.