


FINAL SURVEY NO.	CURVES PLOTTED	BY	DATE
NOTE BOOK	TEMPLATE		
AREAS CHECKED			

ORIGINAL SURVEY NO.	SPRINT PLOTTED	BY	DATE
NOTE BOOK	TEMPLATE		
AREAS CHECKED			

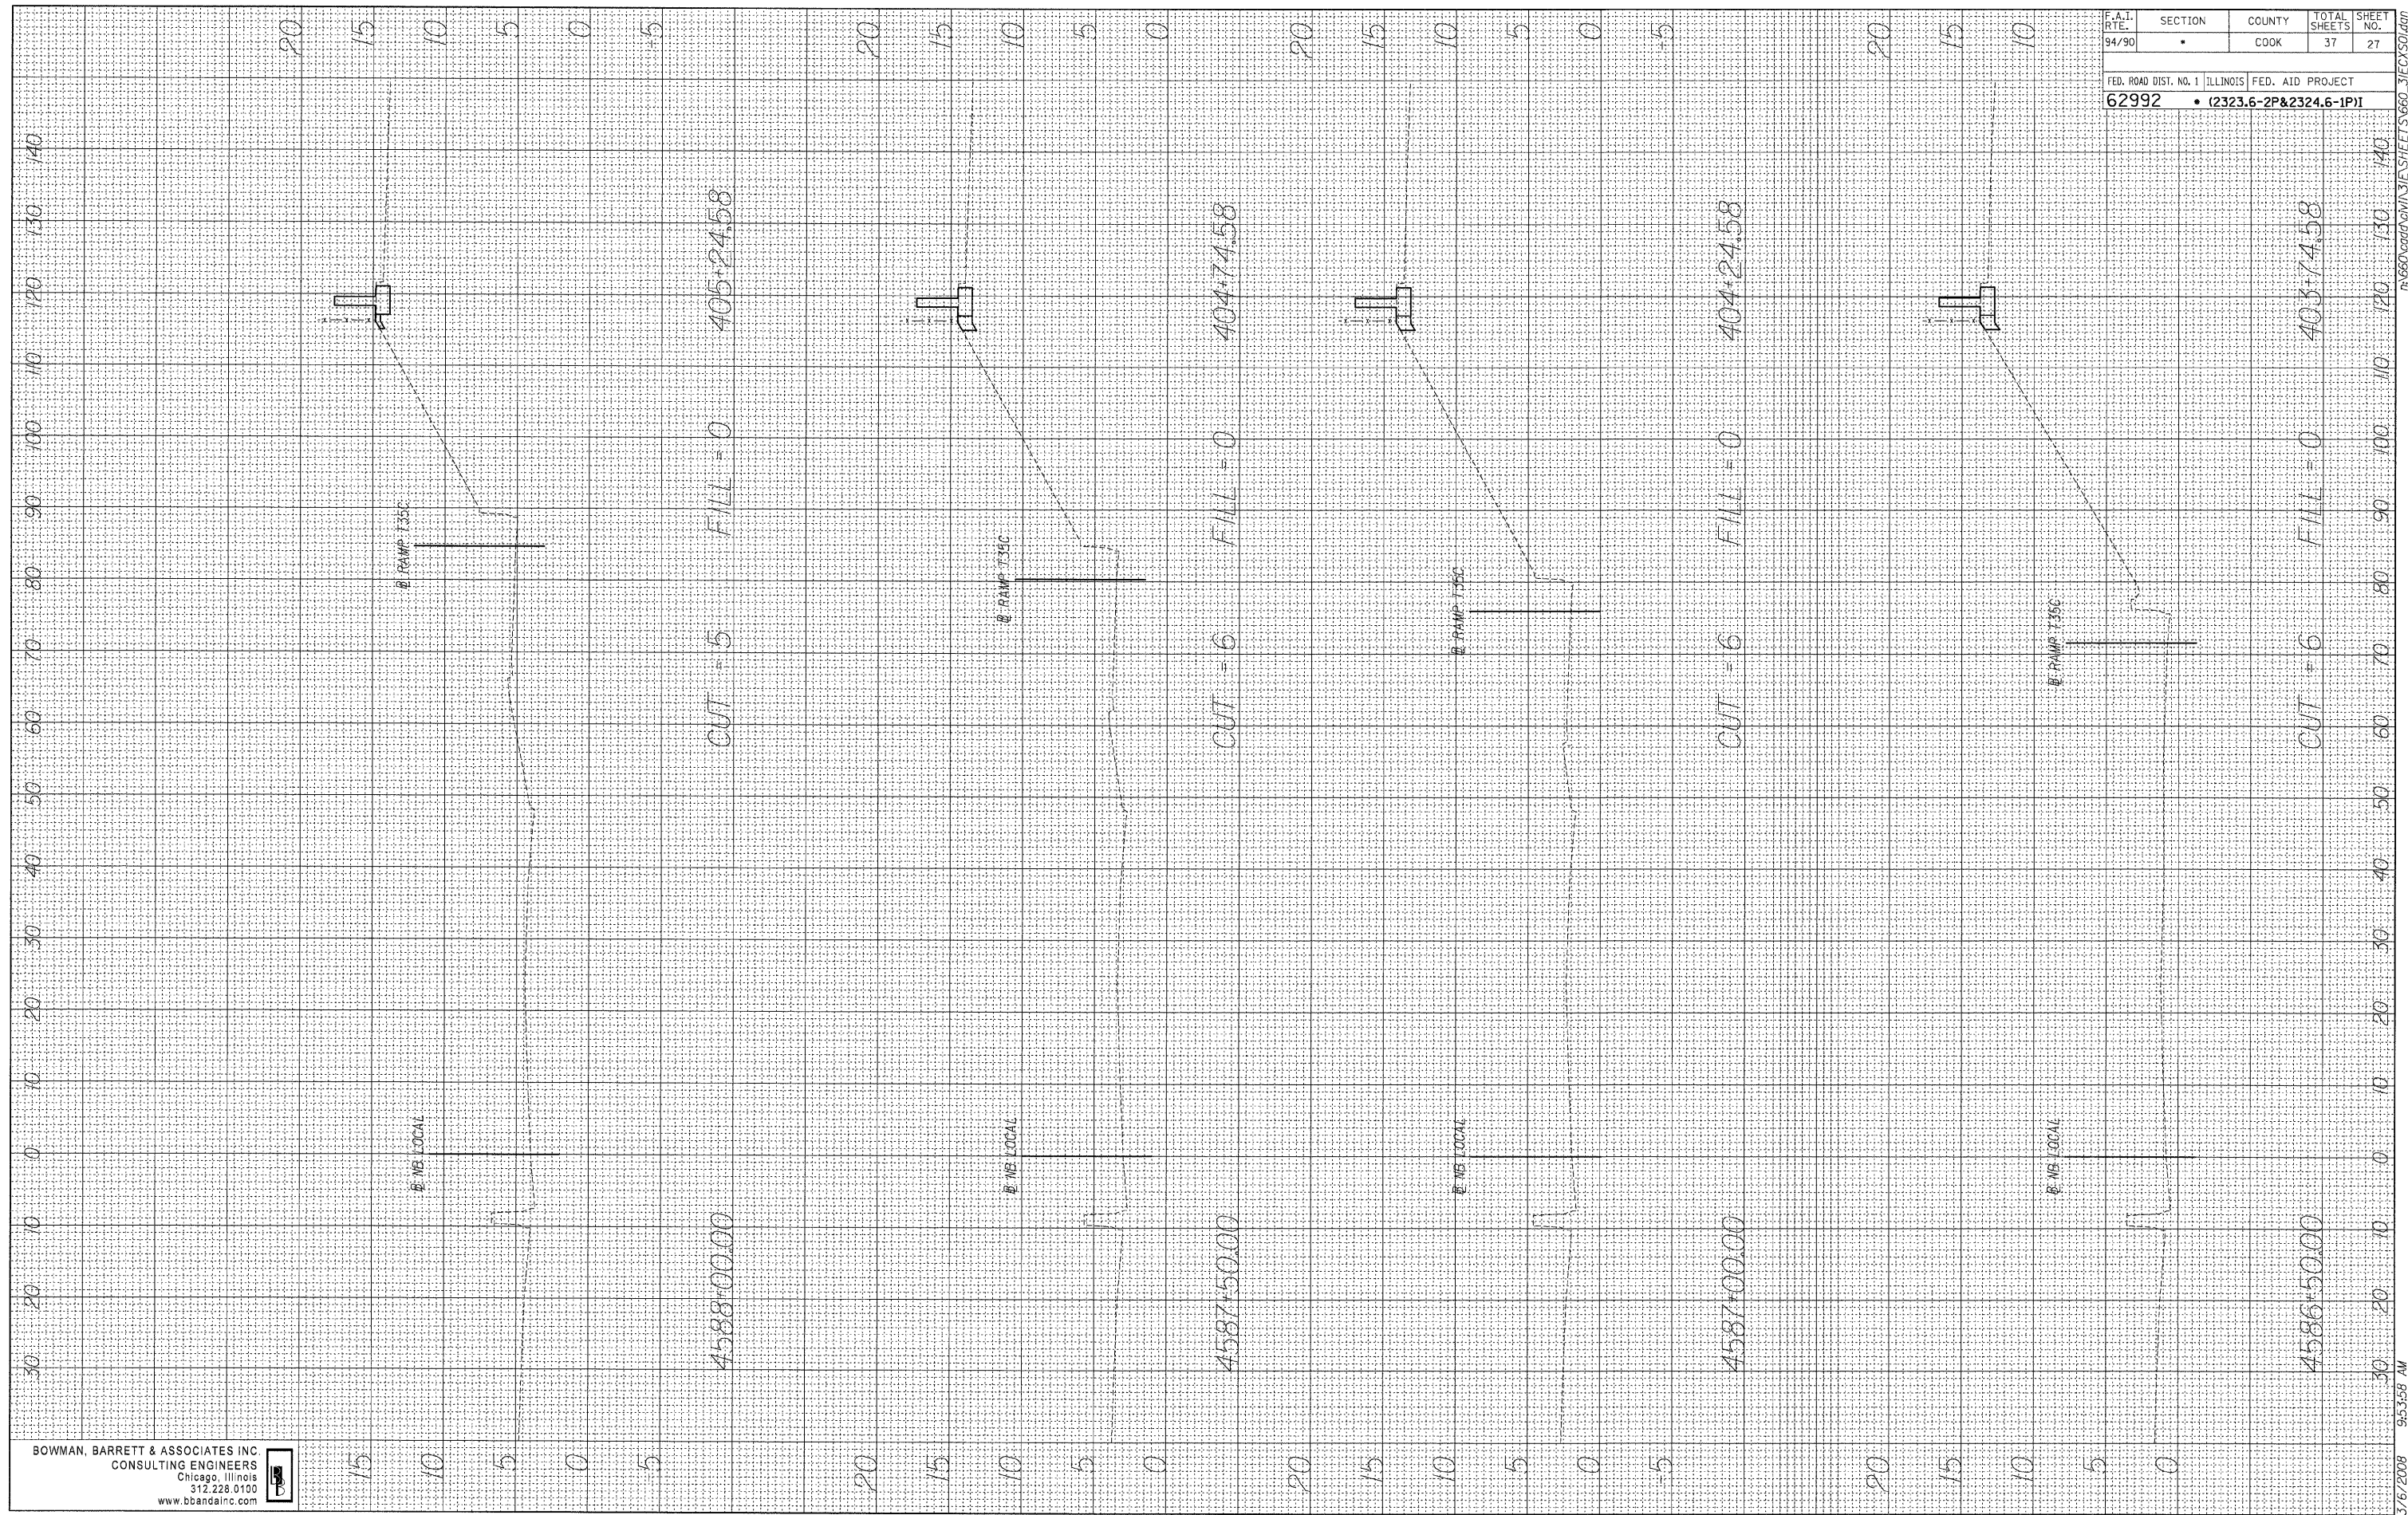

BOWMAN, BARRETT & ASSOCIATES INC
CONSULTING ENGINEERS
Chicago, Illinois
312.228.0100
www.bbainc.com

F.A.I. RTE. 94/90	SECTION •	COUNTY COOK	TOTAL SHEETS 37	SHEET NO. 27
FED. ROAD DIST. NO. 1 ILLINOIS FED. AID PROJECT 62992 • (2323.6-2P&2324.6-1P)1				

3/6/2008 9:53:58 AM