


FINAL SURVEY CHECKED BY DATE
 SURVEY PLOTTED
 NOTE BOOK TEMPLATE AREAS CHECKED

ORIGINAL SURVEY CHECKED BY DATE
 SURVEY PLOTTED
 NOTE BOOK TEMPLATE AREAS CHECKED

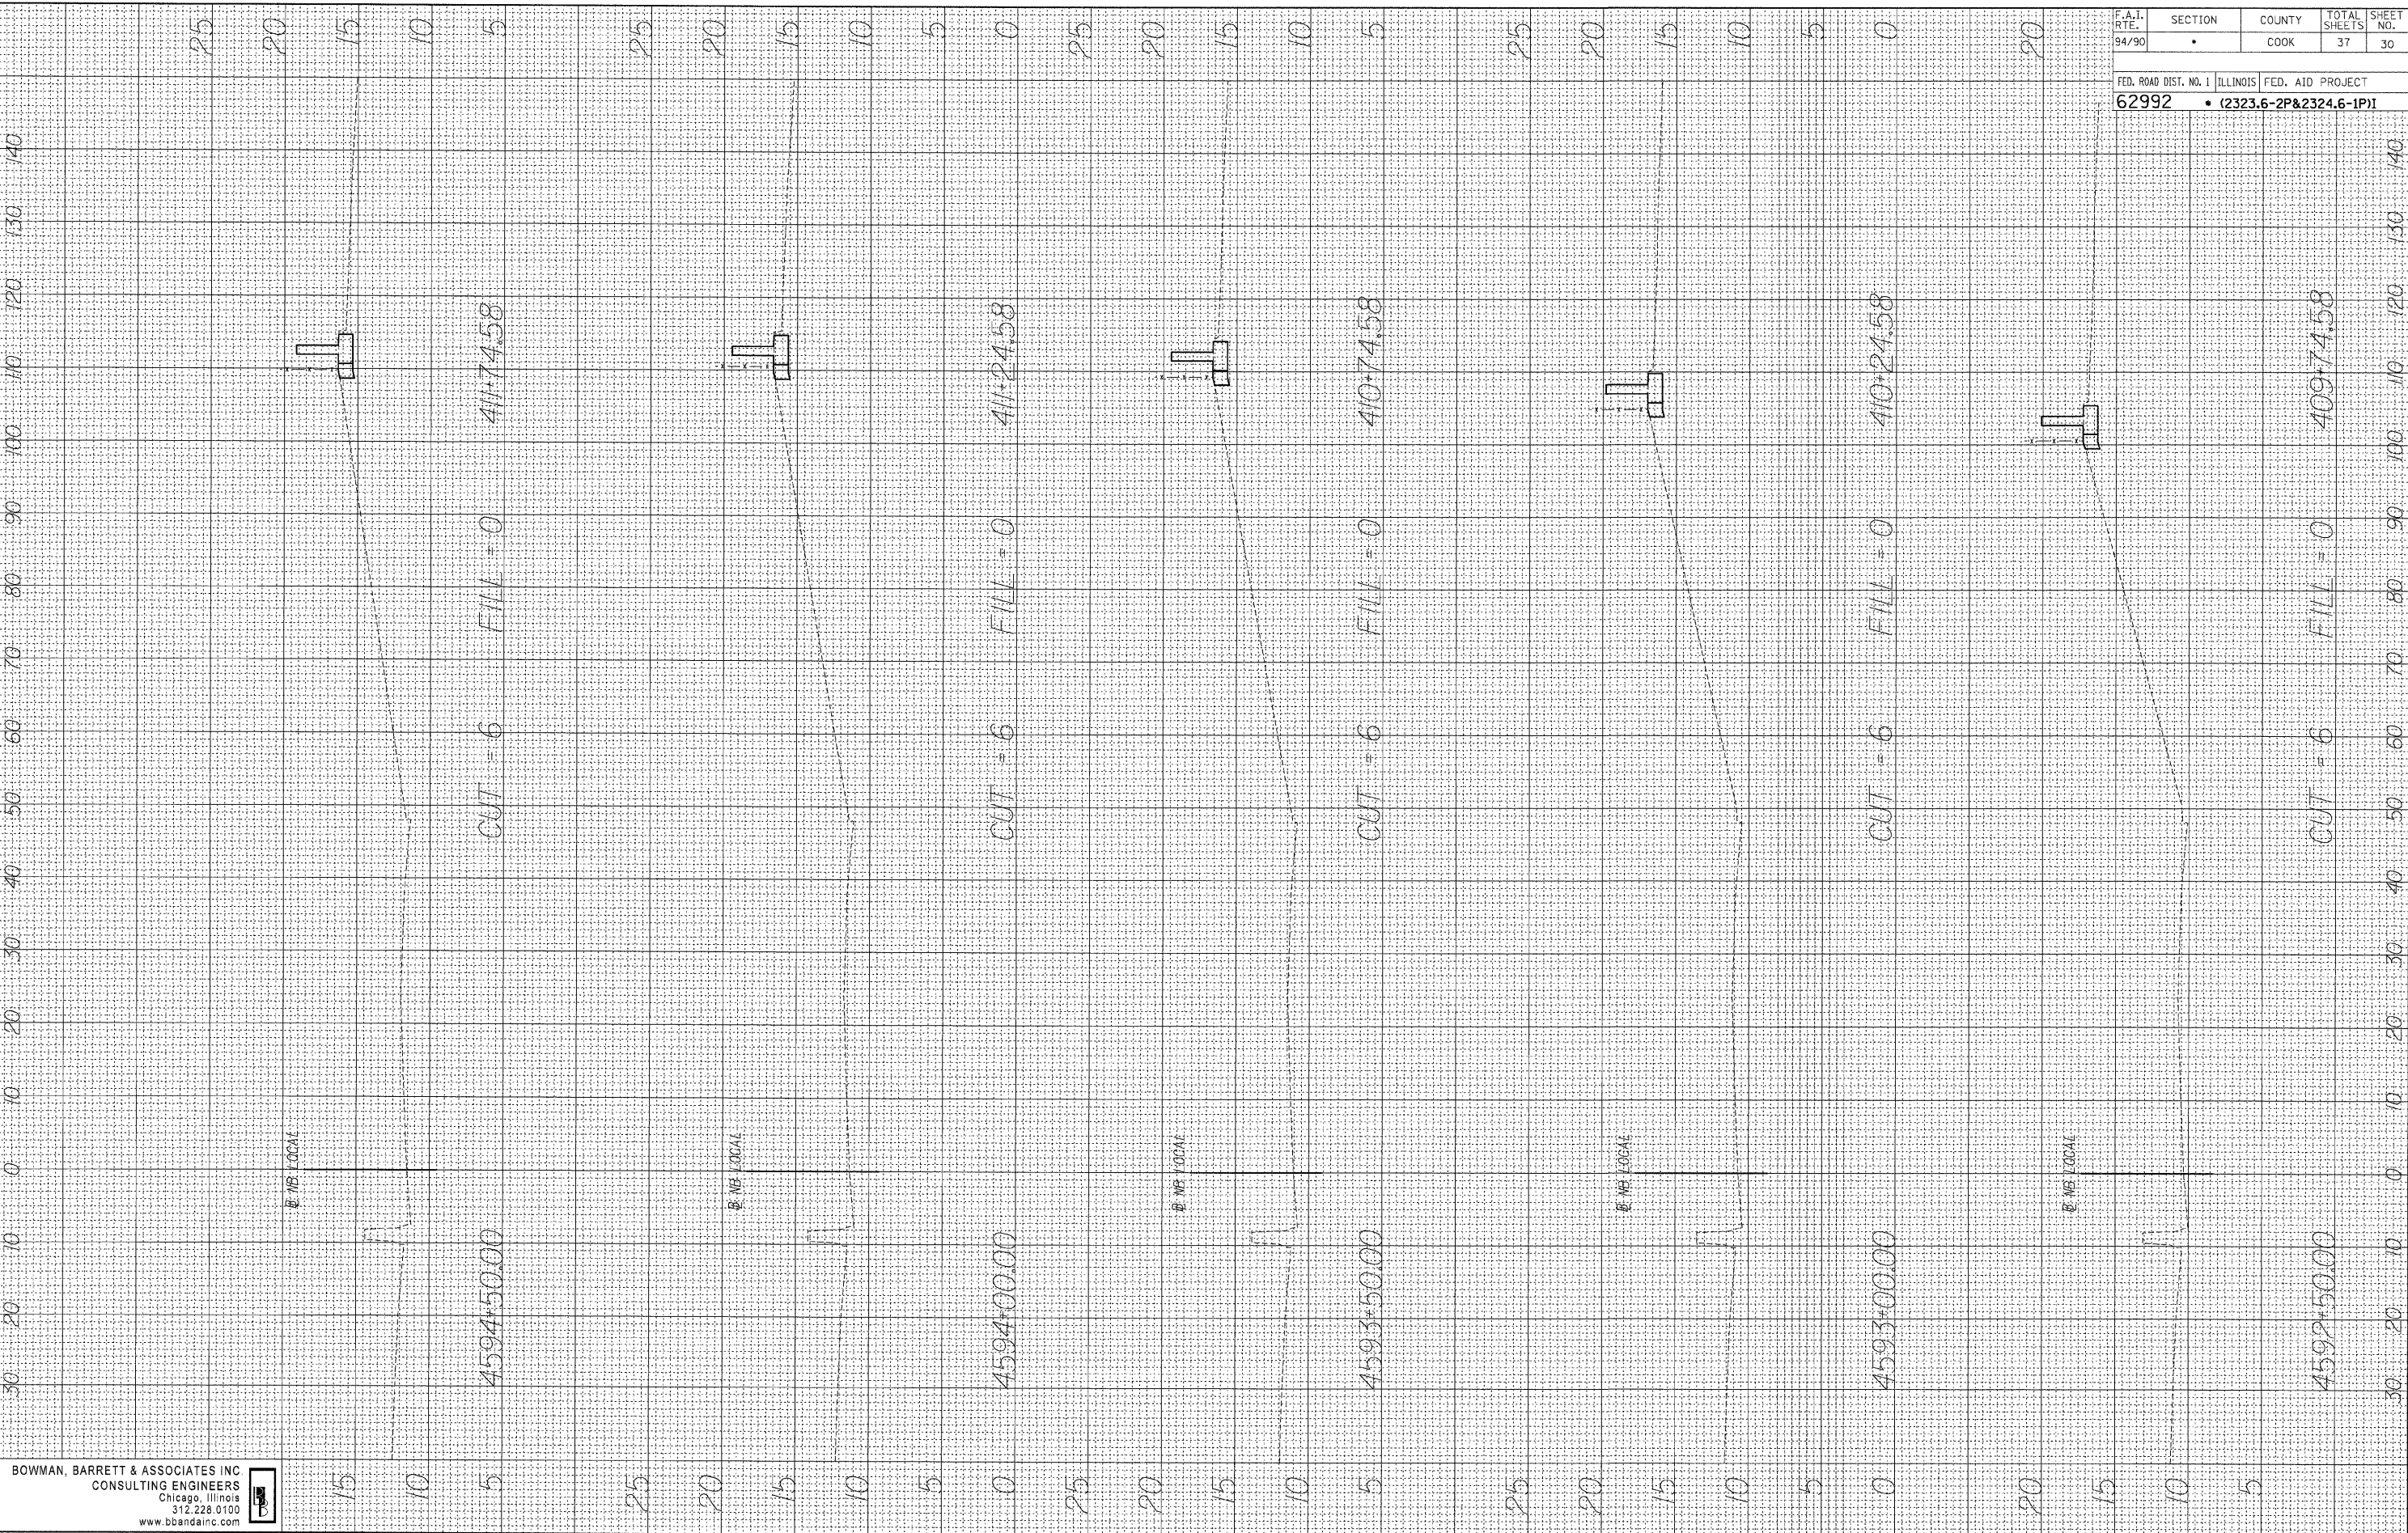

BOWMAN, BARRETT & ASSOCIATES INC
 CONSULTING ENGINEERS
 Chicago, Illinois
 312.228.6100
 www.bbainc.com



F.A.I. RTE. 94/90	SECTION •	COUNTY COOK	TOTAL SHEETS 37	SHEET NO. 30
FED. ROAD DIST. NO. 1		ILLINOIS FED. AID PROJECT		
62992		• (2323.6-2P&2324.6-1P)1		

3/16/2008 9:54:03 AM