


FINAL SURVEY SURVEYED PLOTTED DATE  
 NOTE BOOK TEMPLATE BY  
 NO. AREAS CHECKED

ORIGINAL SURVEY SURVEYED PLOTTED DATE  
 NOTE BOOK TEMPLATE BY  
 NO. AREAS CHECKED

BOWMAN, BARRETT & ASSOCIATES INC  
 CONSULTING ENGINEERS  
 Chicago, Illinois  
 312.228.0100  
 www.bbainc.com

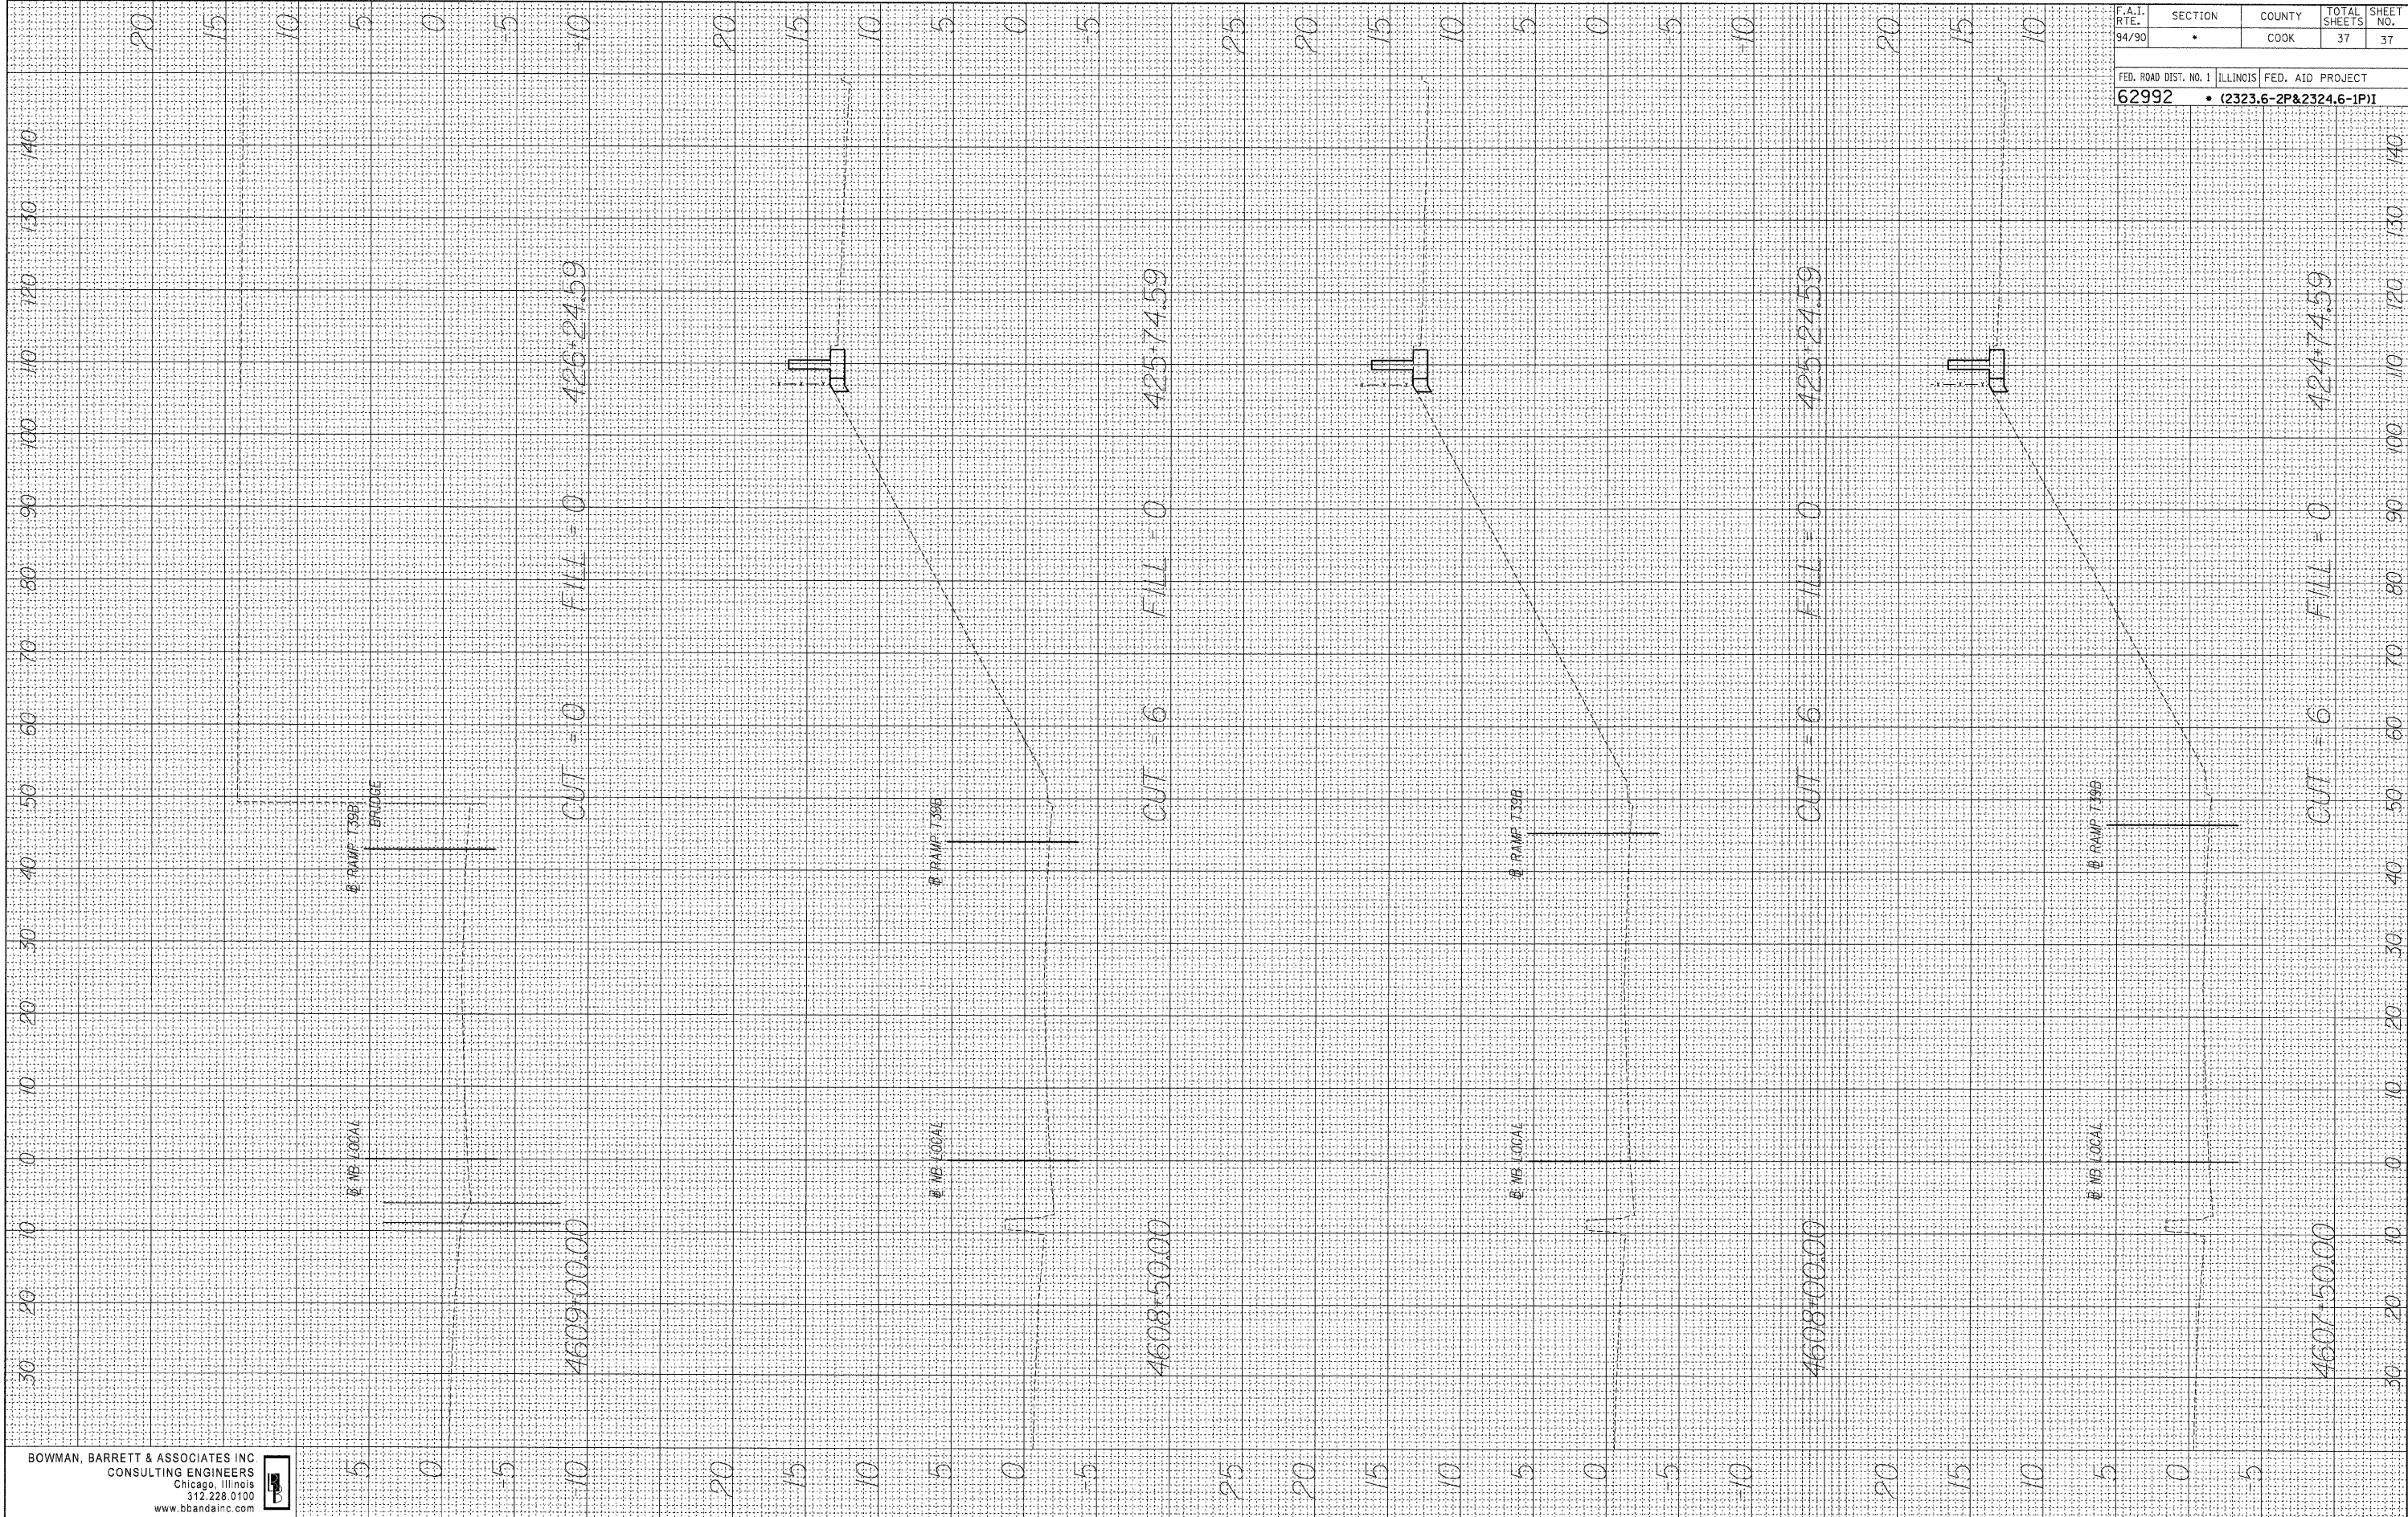

F.A.I. RTE.	SECTION	COUNTY	TOTAL SHEETS	SHEET NO.
94/90	•	COOK	37	37

FED. ROAD DIST. NO. 1 ILLINOIS FED. AID PROJECT  
 62992 • (2323.6-2P&2324.6-1P1)

3/6/2008 9:54:16 AM