


FINAL SURVEY NO. \_\_\_\_\_  
 CHECKED BY \_\_\_\_\_  
 DATE \_\_\_\_\_

ORIGINAL SURVEY NO. \_\_\_\_\_  
 CHECKED BY \_\_\_\_\_  
 DATE \_\_\_\_\_

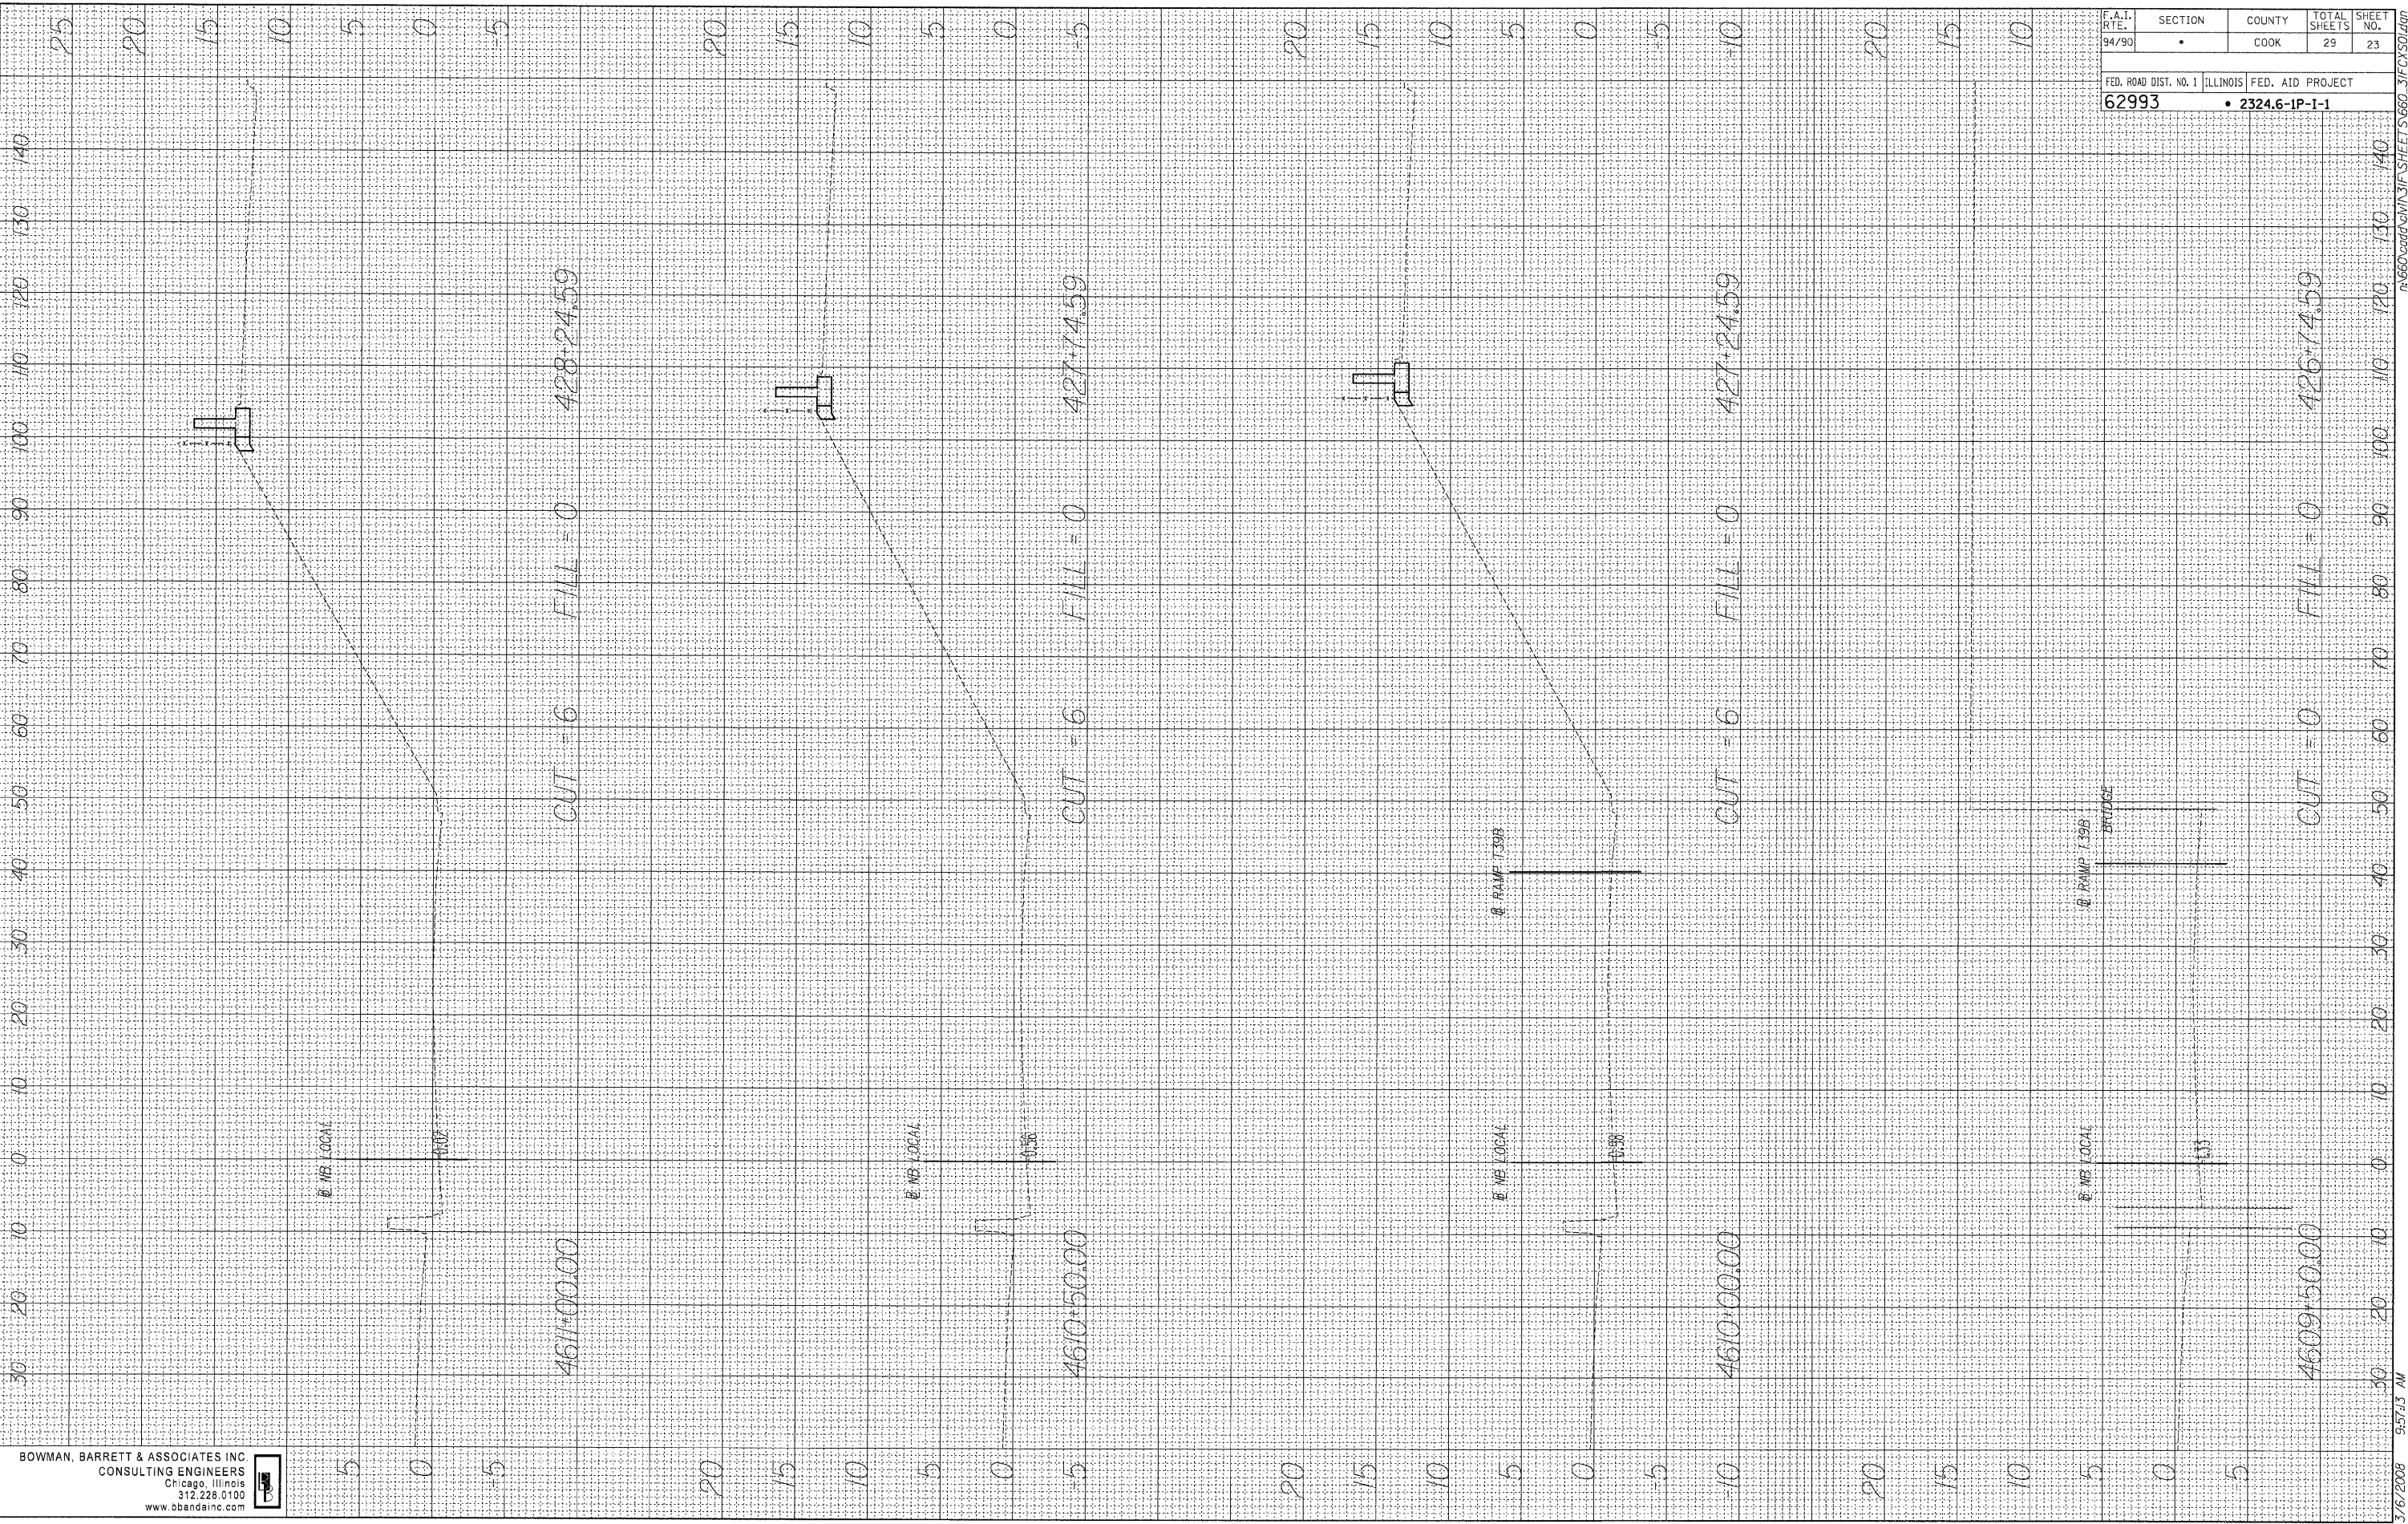

BOWMAN, BARRETT & ASSOCIATES INC  
 CONSULTING ENGINEERS  
 Chicago, Illinois  
 312.228.0100  
 www.bbainc.com

F.A.I. RTE. 94/90	SECTION •	COUNTY COOK	TOTAL SHEETS 29	SHEET NO. 23
FED. ROAD DIST. NO. 1 62993		ILLINOIS FED. AID PROJECT • 2324.6-1P-1		

3/6/2008 9:57:13 AM