


ORIGINAL SURVEY	BY	DATE
NO.		
ST. INFO		
PLOTTED		
TEMPLATE		
AREAS CHECKED		
NO.		
FINAL SURVEY	BY	DATE
NO.		
NOTE BOOK		
AREAS CHECKED		
NO.		

ORIGINAL SURVEY	BY	DATE
NO.		
ST. INFO		
PLOTTED		
TEMPLATE		
AREAS CHECKED		
NO.		
FINAL SURVEY	BY	DATE
NO.		
NOTE BOOK		
AREAS CHECKED		
NO.		

BOWMAN, BARRETT & ASSOCIATES INC
CONSULTING ENGINEERS
Chicago, Illinois
312.228.0100
www.bbainc.com

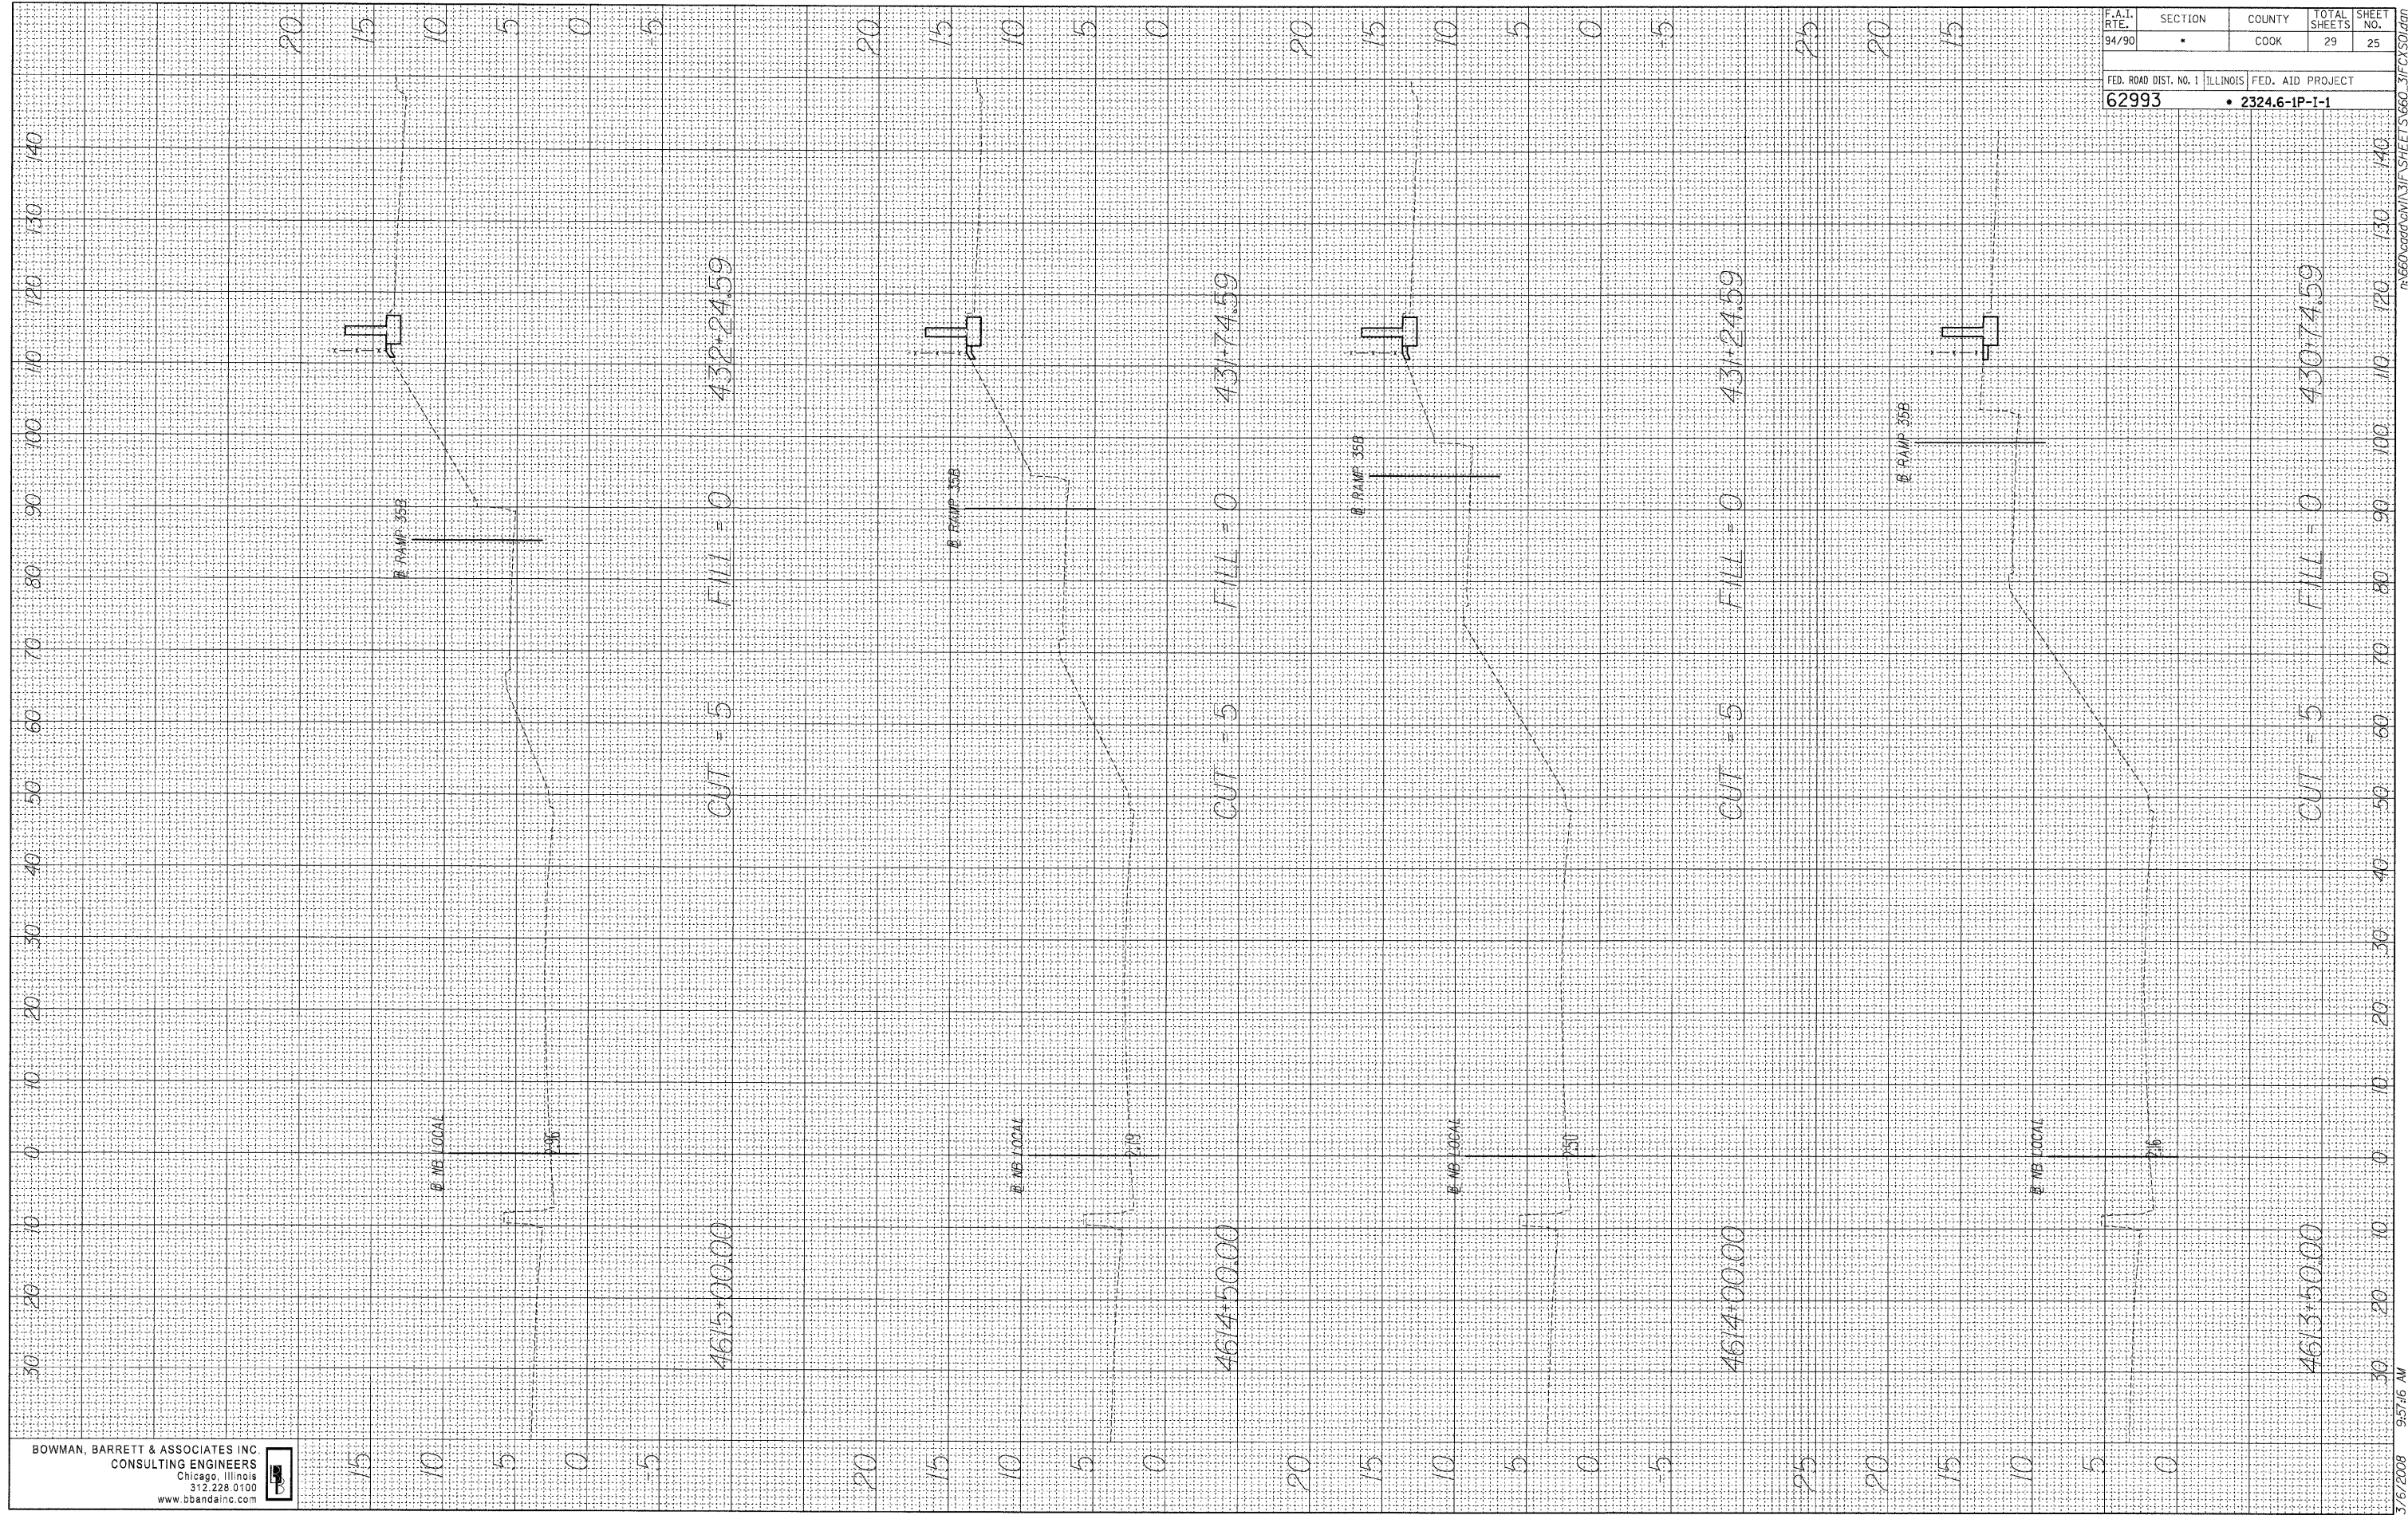

F.A.I. RTE.	SECTION	COUNTY	TOTAL SHEETS	SHEET NO.
94/90	•	COOK	29	25
FED. ROAD DIST. NO. 1		ILLINOIS FED. AID PROJECT		
62993		• 2324.6-1P-1-1		

3/76/2008 9:57:16 AM