


FINAL SURVEY NO.	CHECKED	DATE
SURVEY NO.	PLOTTED	BY
NOTE BOOK NO.	TEMPLATE	
	AREAS CHECKED	

ORIGINAL SURVEY NO.	CHECKED	DATE
SURVEY NO.	PLOTTED	BY
NOTE BOOK NO.	TEMPLATE	
	AREAS CHECKED	

BOWMAN, BARRETT & ASSOCIATES INC.  
CONSULTING ENGINEERS  
Chicago, Illinois  
312.228.0100  
www.bbainc.com

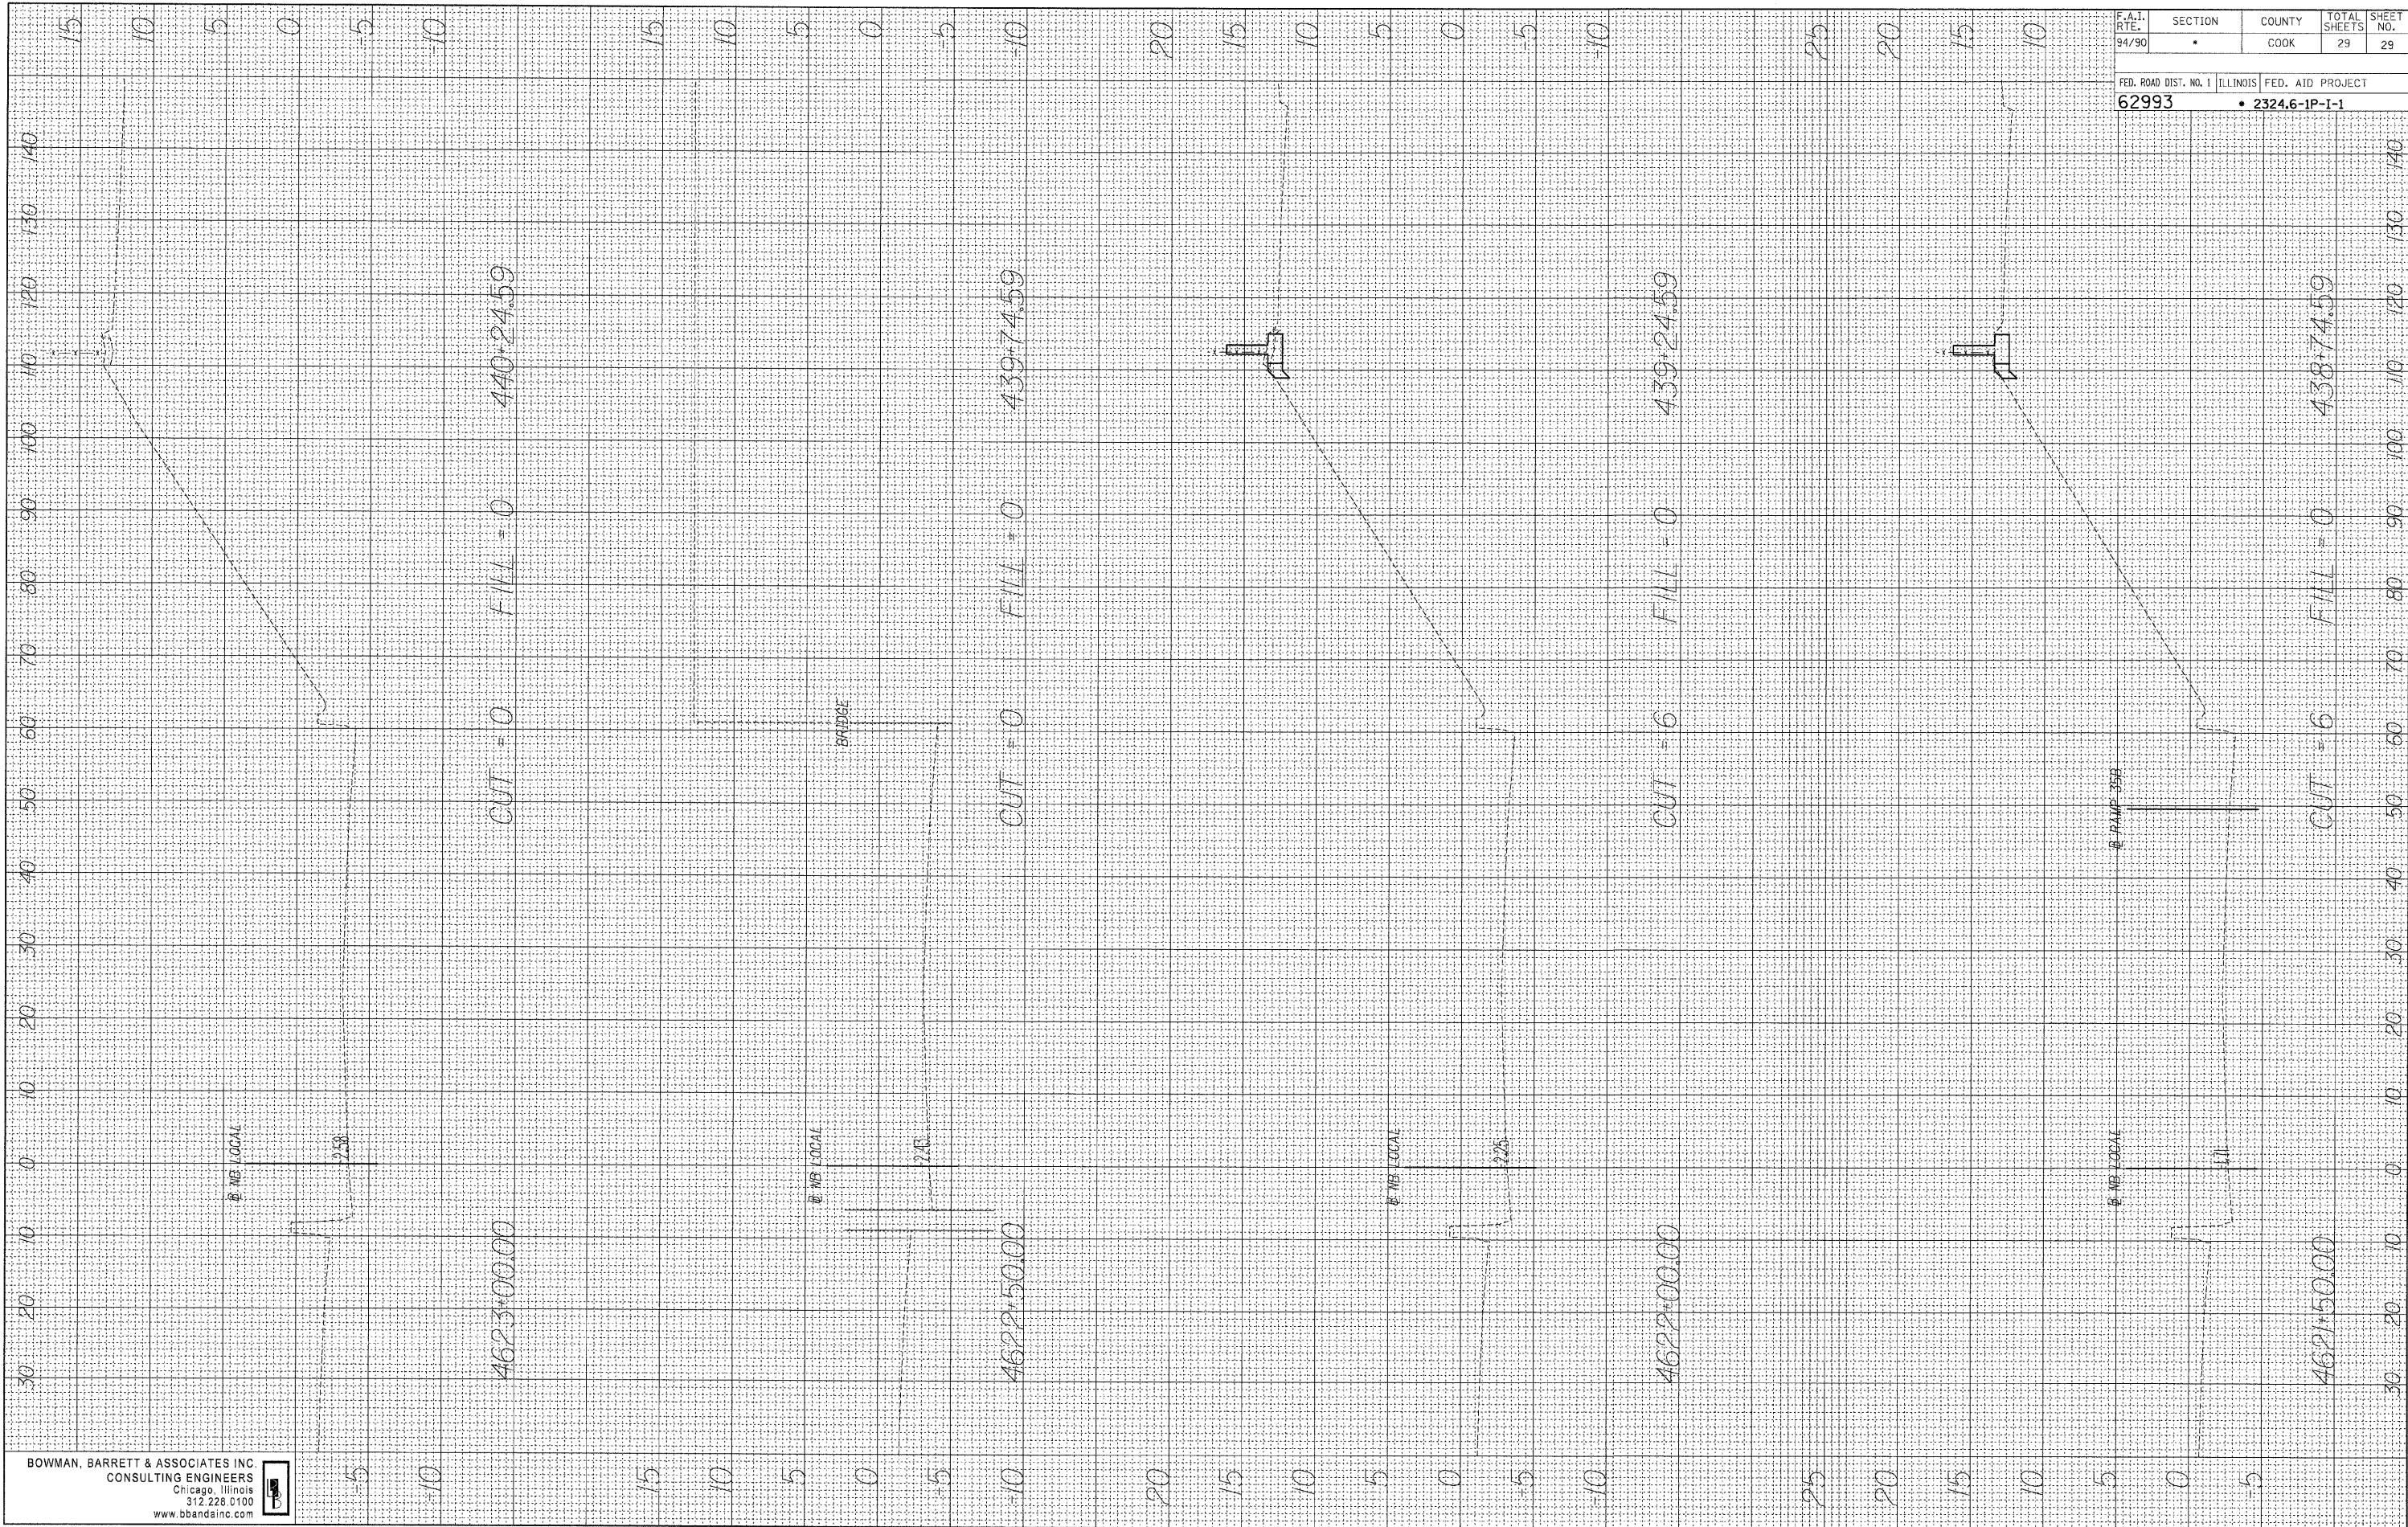

F.A.I. RTE. 94/90	SECTION	COUNTY COOK	TOTAL SHEETS 29	SHEET NO. 29
FED. ROAD DIST. NO. 1 62993	ILLINOIS	FED. AID PROJECT	2324.6-1P-1-1	

3/6/2008 9:57:24 AM