


FINAL SURVEY NOTE BOOK NO. _____
 CHECKED BY _____
 PLOTTED TEMPLATE AREAS CHECKED

ORIGINAL SURVEY NOTE BOOK NO. _____
 CHECKED BY _____
 PLOTTED TEMPLATE AREAS CHECKED

DATE _____ BY _____

DATE _____ BY _____

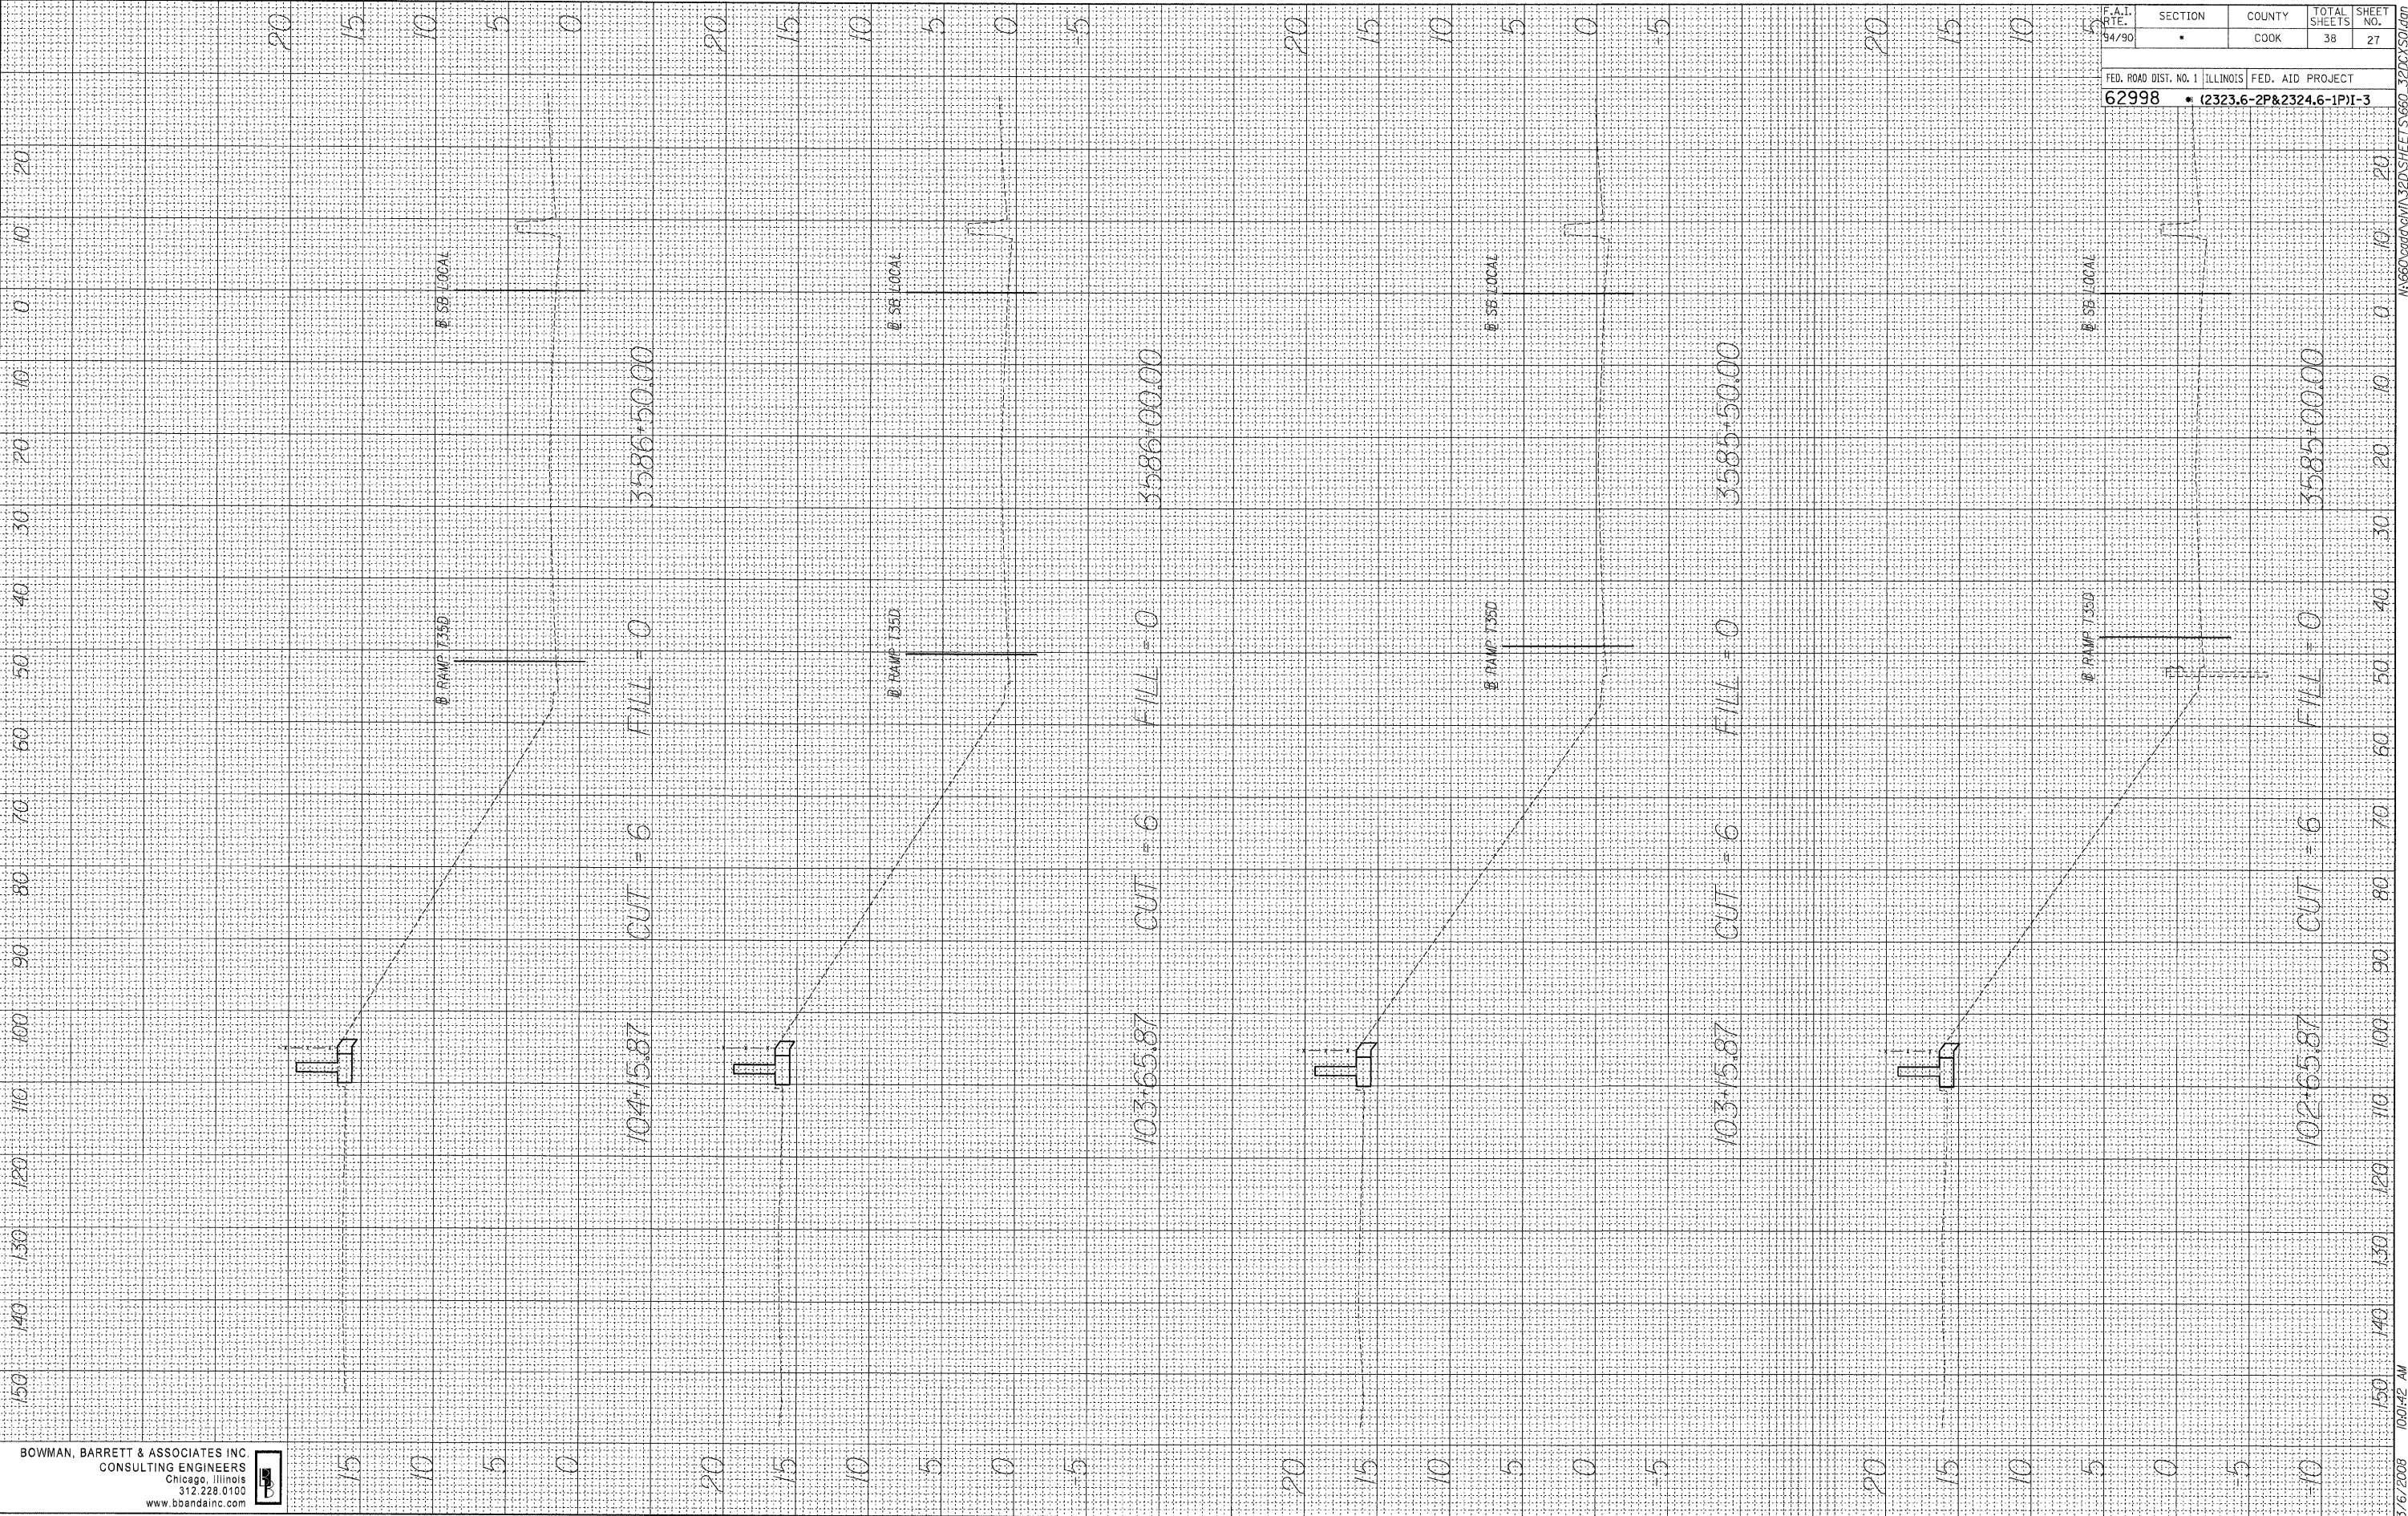

BOWMAN, BARRETT & ASSOCIATES INC
 CONSULTING ENGINEERS
 Chicago, Illinois
 312.228.0100
 www.boandainc.com

F.A.I. RTE. 94/90	SECTION •	COUNTY COOK	TOTAL SHEETS 38	SHEET NO. 27
FED. ROAD DIST. NO. 1 ILLINOIS		FED. AID PROJECT		
62998		• (2323.6-2P&2324.6-1P)I-3		

3/6/2008 10:01:42 AM IA:660-0000-CM/A320/SHEETS/660-3200X50.00P