


FINAL SURVEY NOTE BOOK NO. _____
 SURVEYED PLOTTED TEMPLATE AREAS CHECKED
 BY _____ DATE _____

ORIGINAL SURVEY NOTE BOOK NO. _____
 SURVEYED PLOTTED TEMPLATE AREAS CHECKED
 BY _____ DATE _____

BOWMAN, BARRETT & ASSOCIATES INC
 CONSULTING ENGINEERS
 Chicago, Illinois
 312.228.0100
 www.bbainc.com

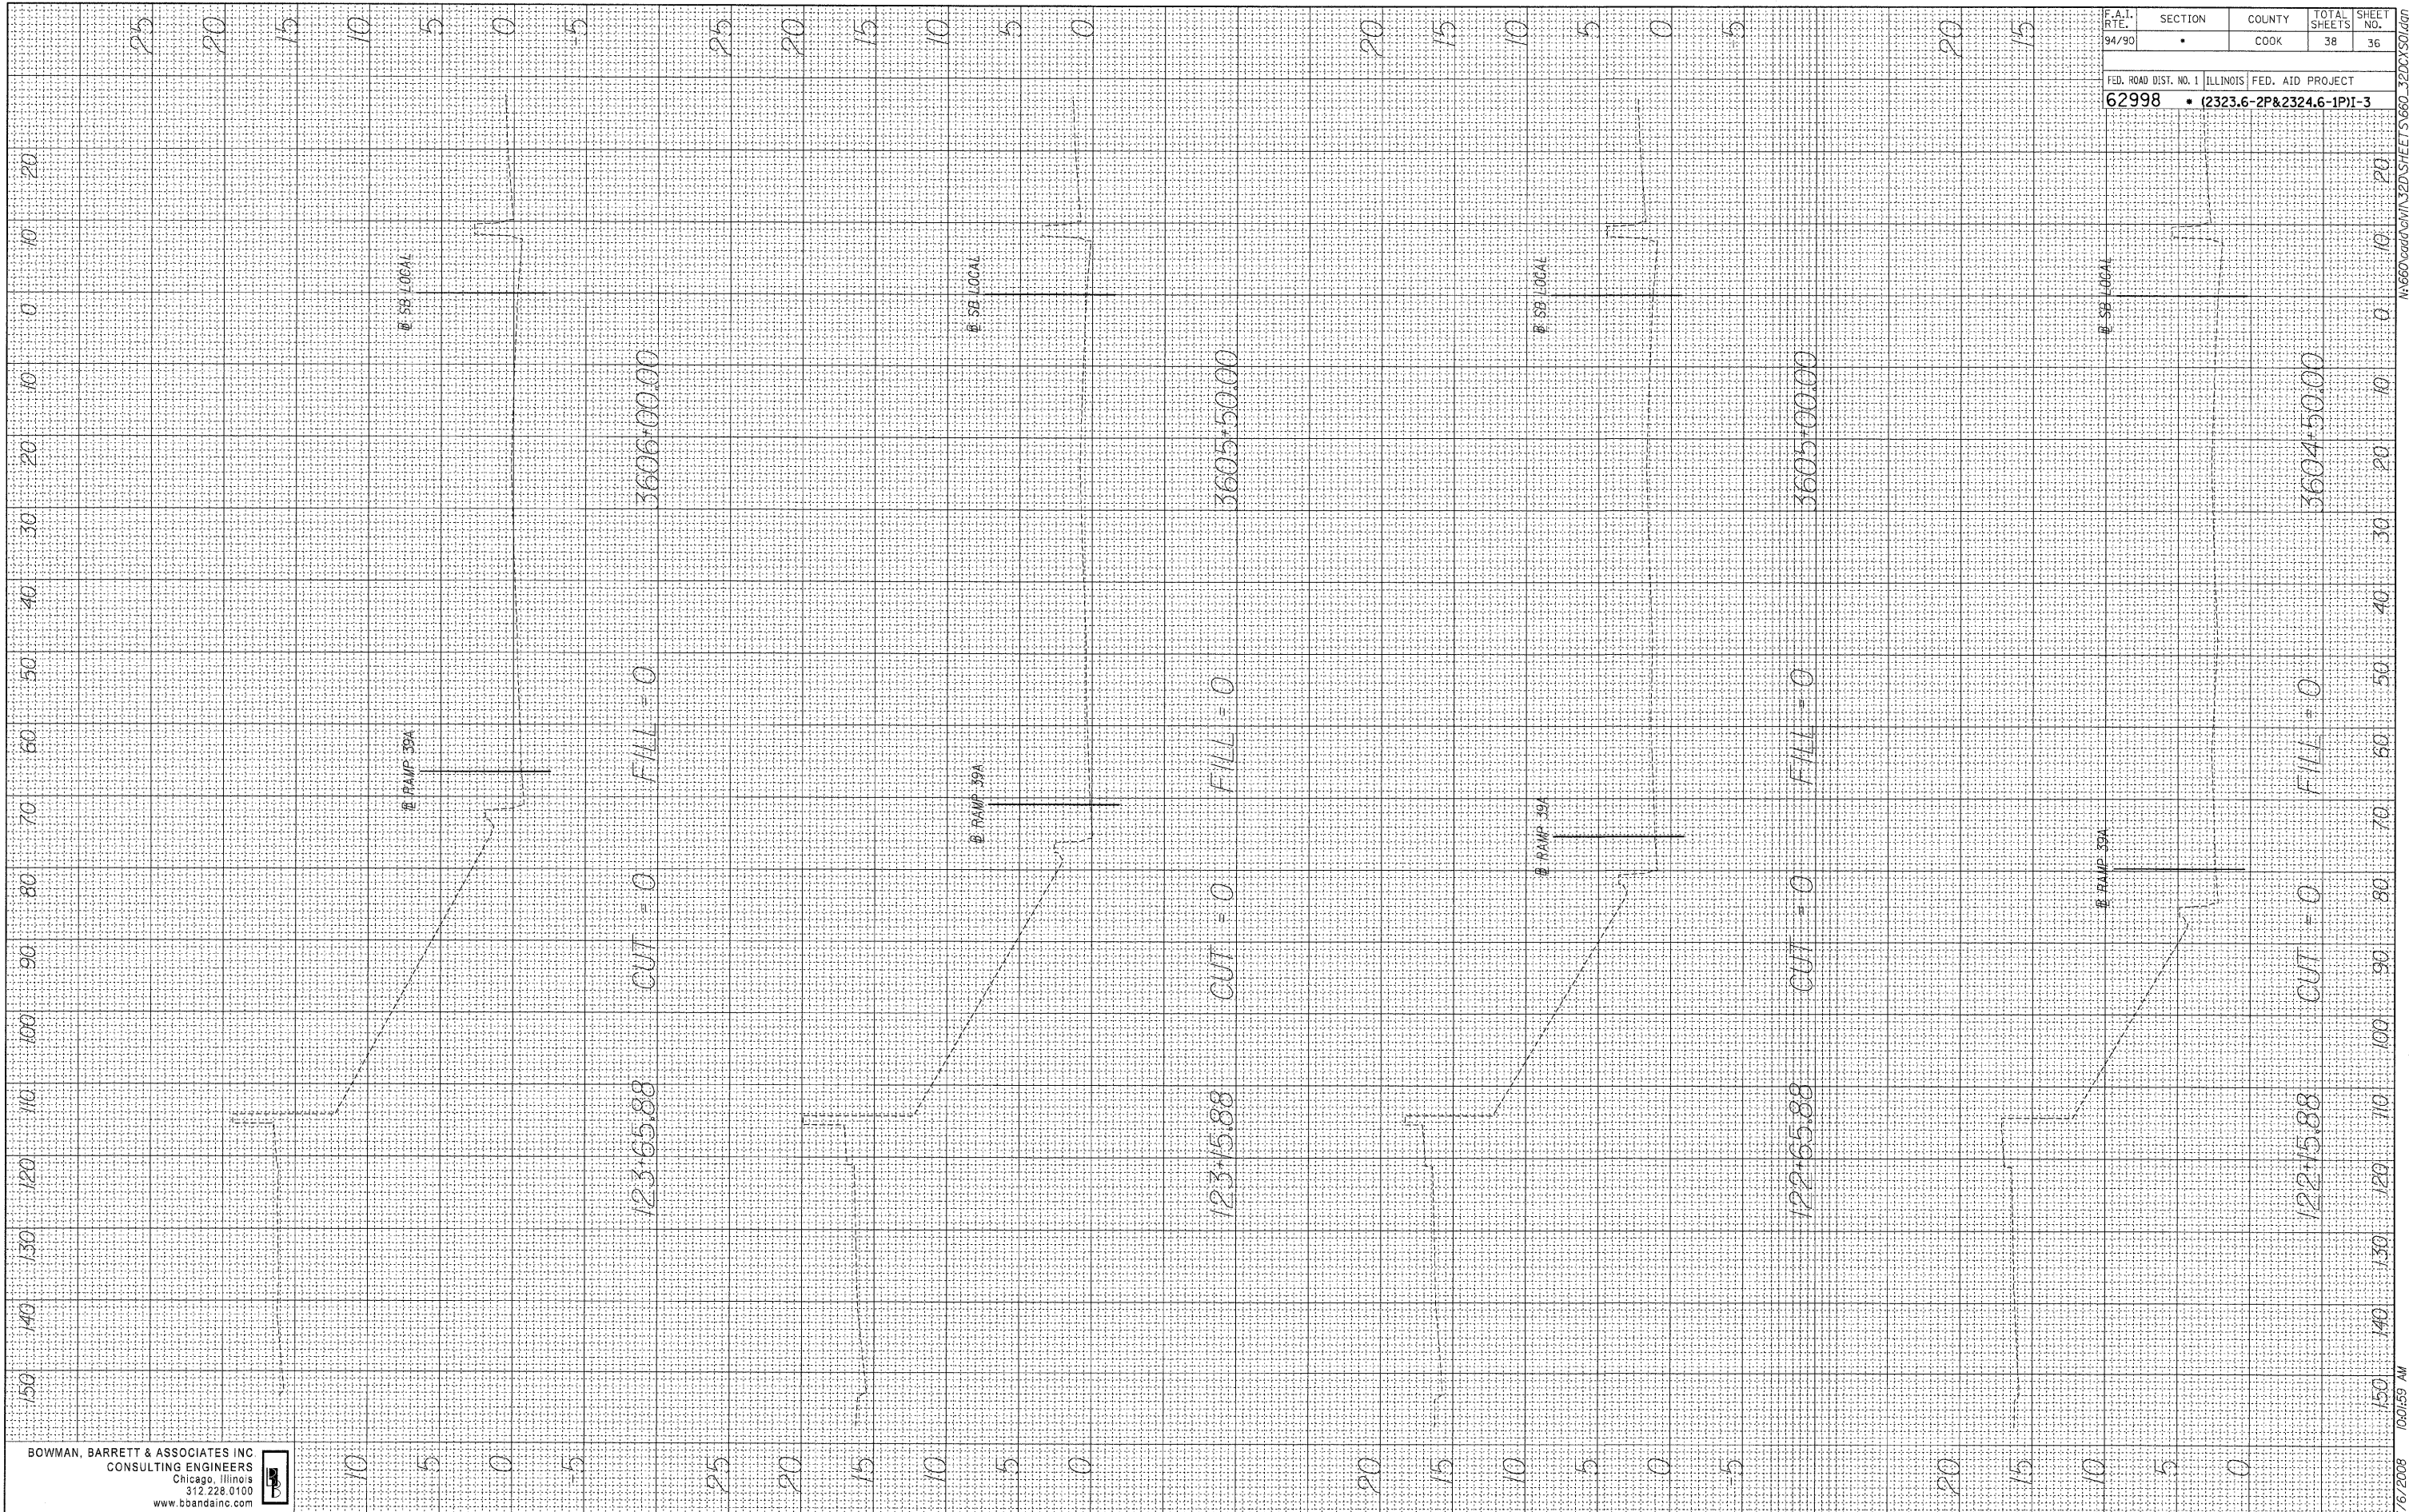

F.A.I. RTE. 94/90	SECTION •	COUNTY COOK	TOTAL SHEETS 38	SHEET NO. 36
FED. ROAD DIST. NO. 1 ILLINOIS FED. AID PROJECT				
62998 • (2323.6-2P&2324.6-1P)I-3				

3/6/2008 10:01:59 AM