


FINAL SURVEY
NOTE BOOK NO. _____
DATE _____
BY _____
SURVEYED _____
PLOTTED _____
TEMPLATE _____
AREAS CHECKED _____

ORIGINAL SURVEY
NOTE BOOK NO. _____
DATE _____
BY _____
SURVEYED _____
PLOTTED _____
TEMPLATE _____
AREAS CHECKED _____

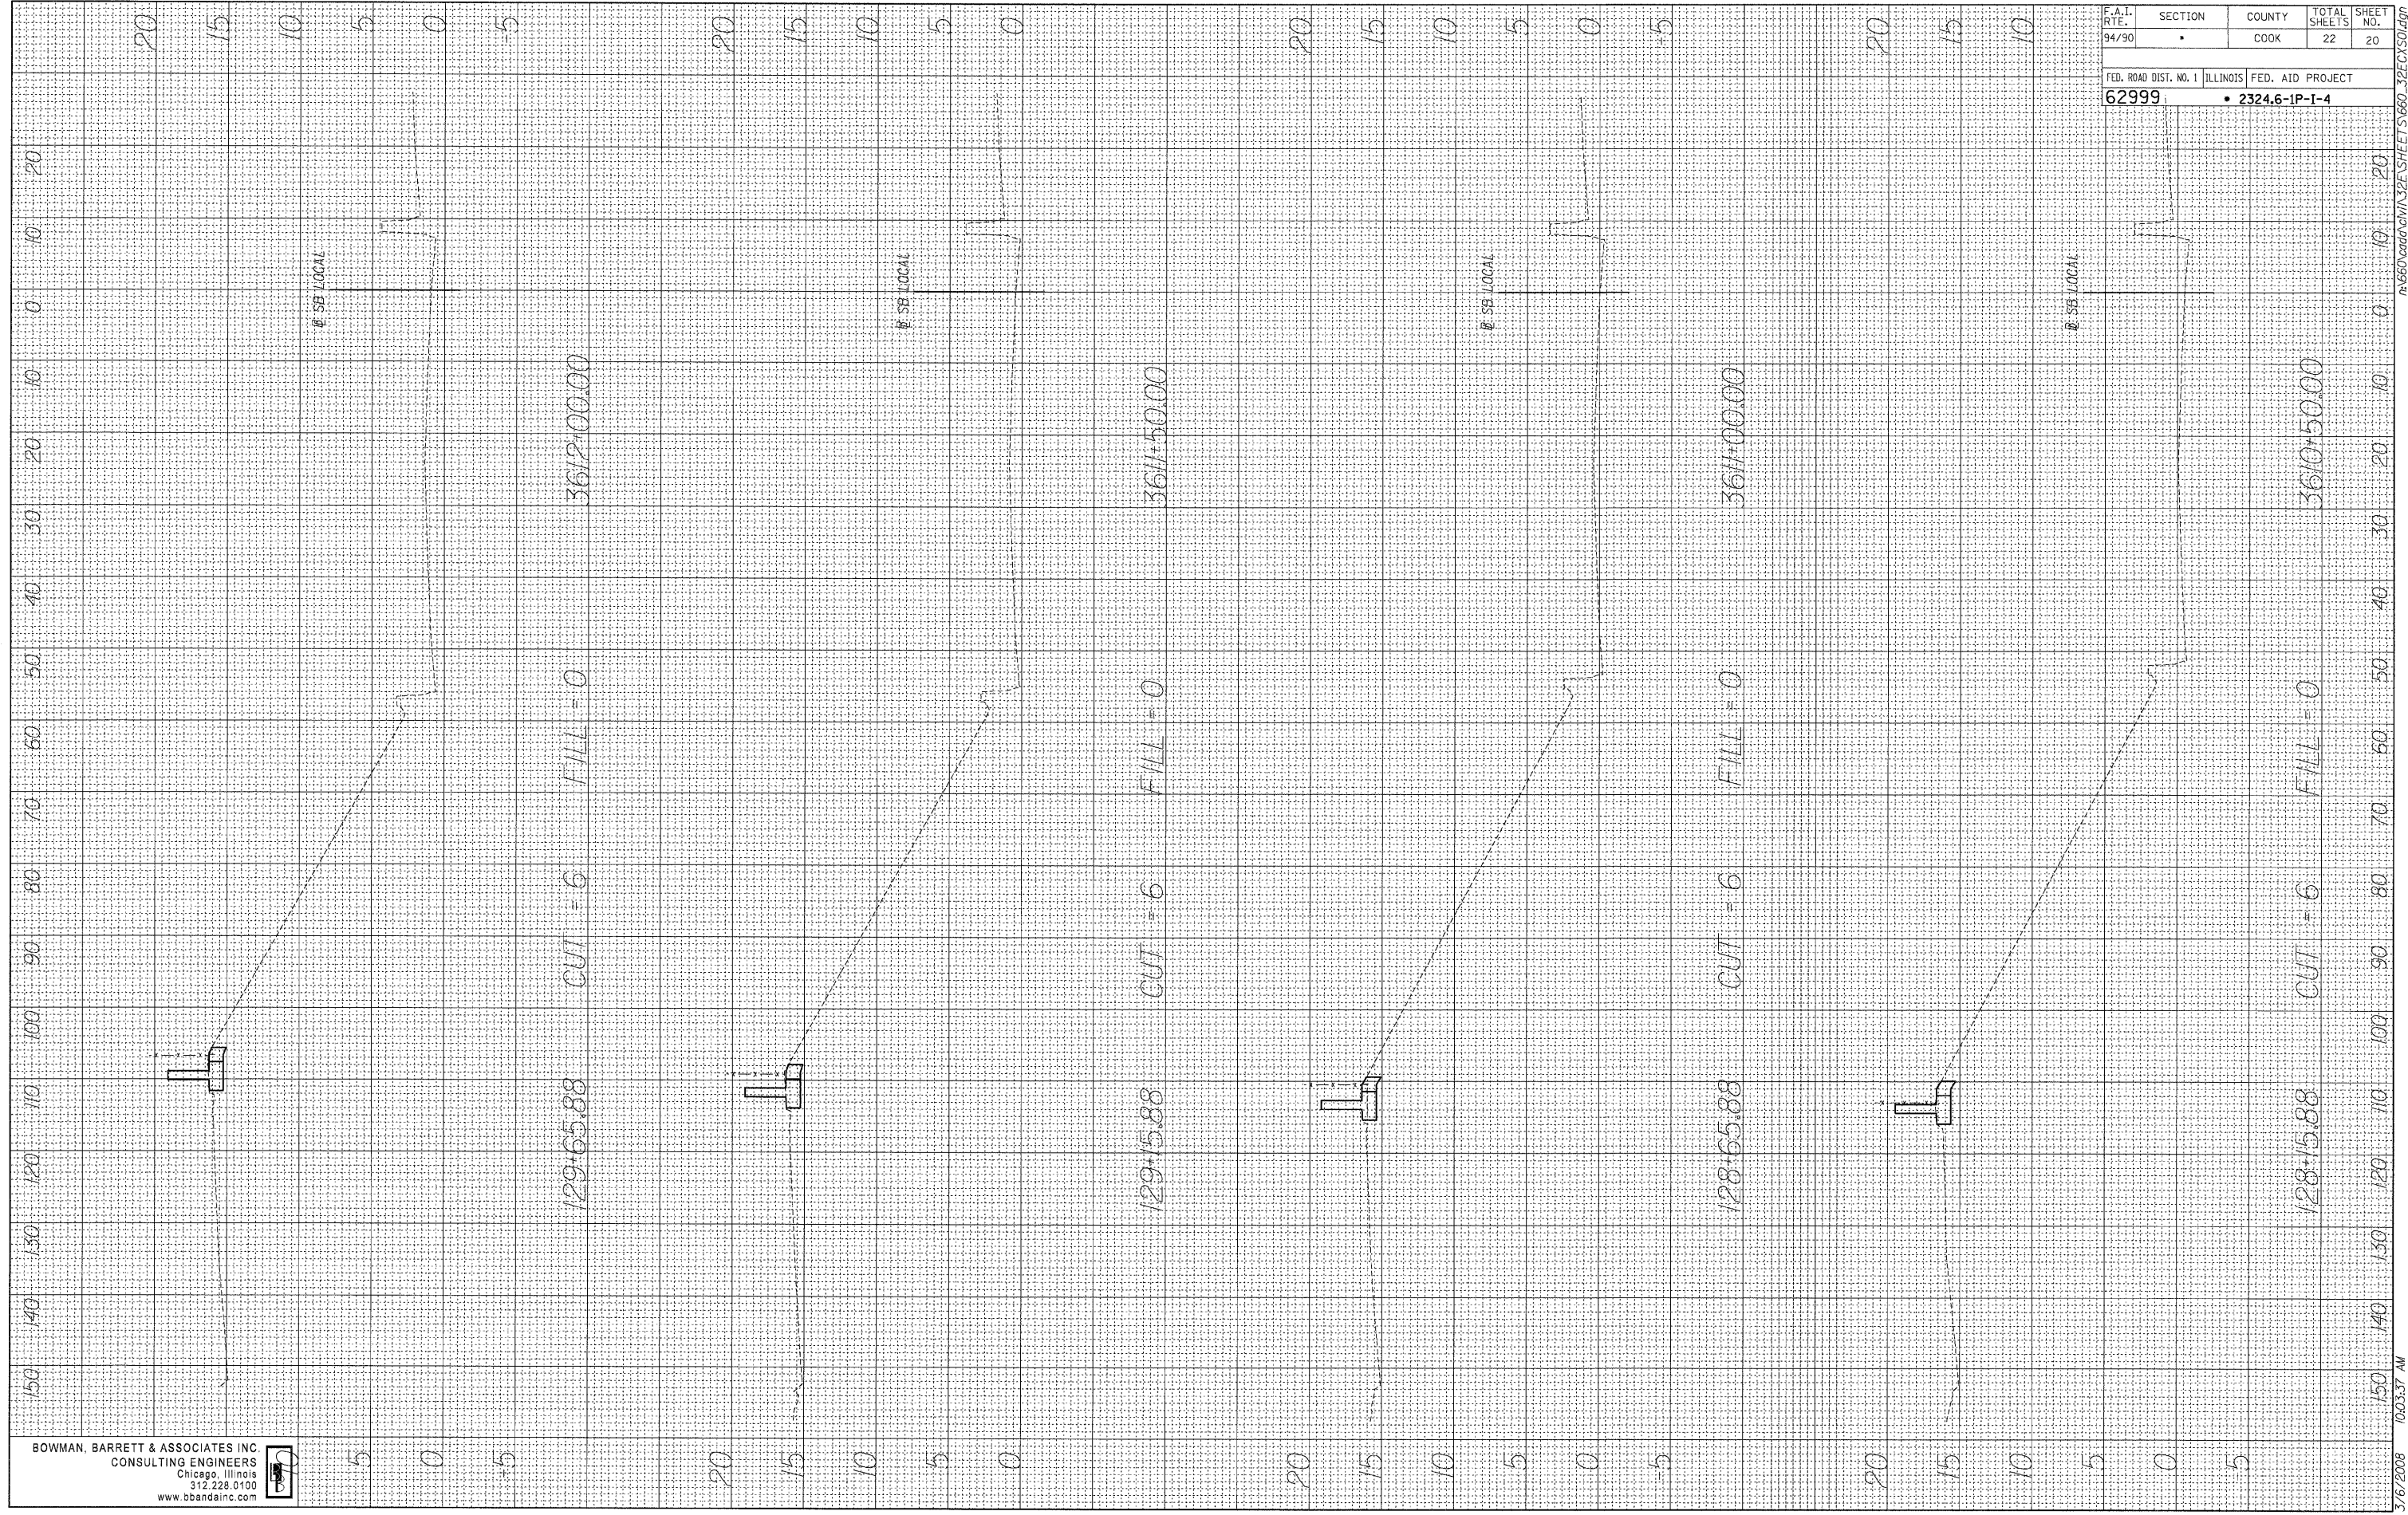

BOWMAN, BARRETT & ASSOCIATES INC
CONSULTING ENGINEERS
Chicago, ILLINOIS
312.228.0100
www.bbainc.com

F.A.I. RTE. 94/90	SECTION •	COUNTY COOK	TOTAL SHEETS 22	SHEET NO. 20
FED. ROAD DIST. NO. 1 62999		ILLINOIS FED. AID PROJECT • 2324.6-1P-I-4		

3/6/2008 10:03:37 AM