


FINAL SURVEY SURVEYED PLOTTED DATE
 NOTE BOOK TEMPLATE BY
 NO. AREAS CHECKED

ORIGINAL SURVEY SURVEYED PLOTTED DATE
 NOTE BOOK TEMPLATE BY
 NO. AREAS CHECKED

BOWMAN BARRETT & ASSOCIATES INC
 CONSULTING ENGINEERS
 Chicago, Illinois
 312.228.0100
 www.bbainc.com

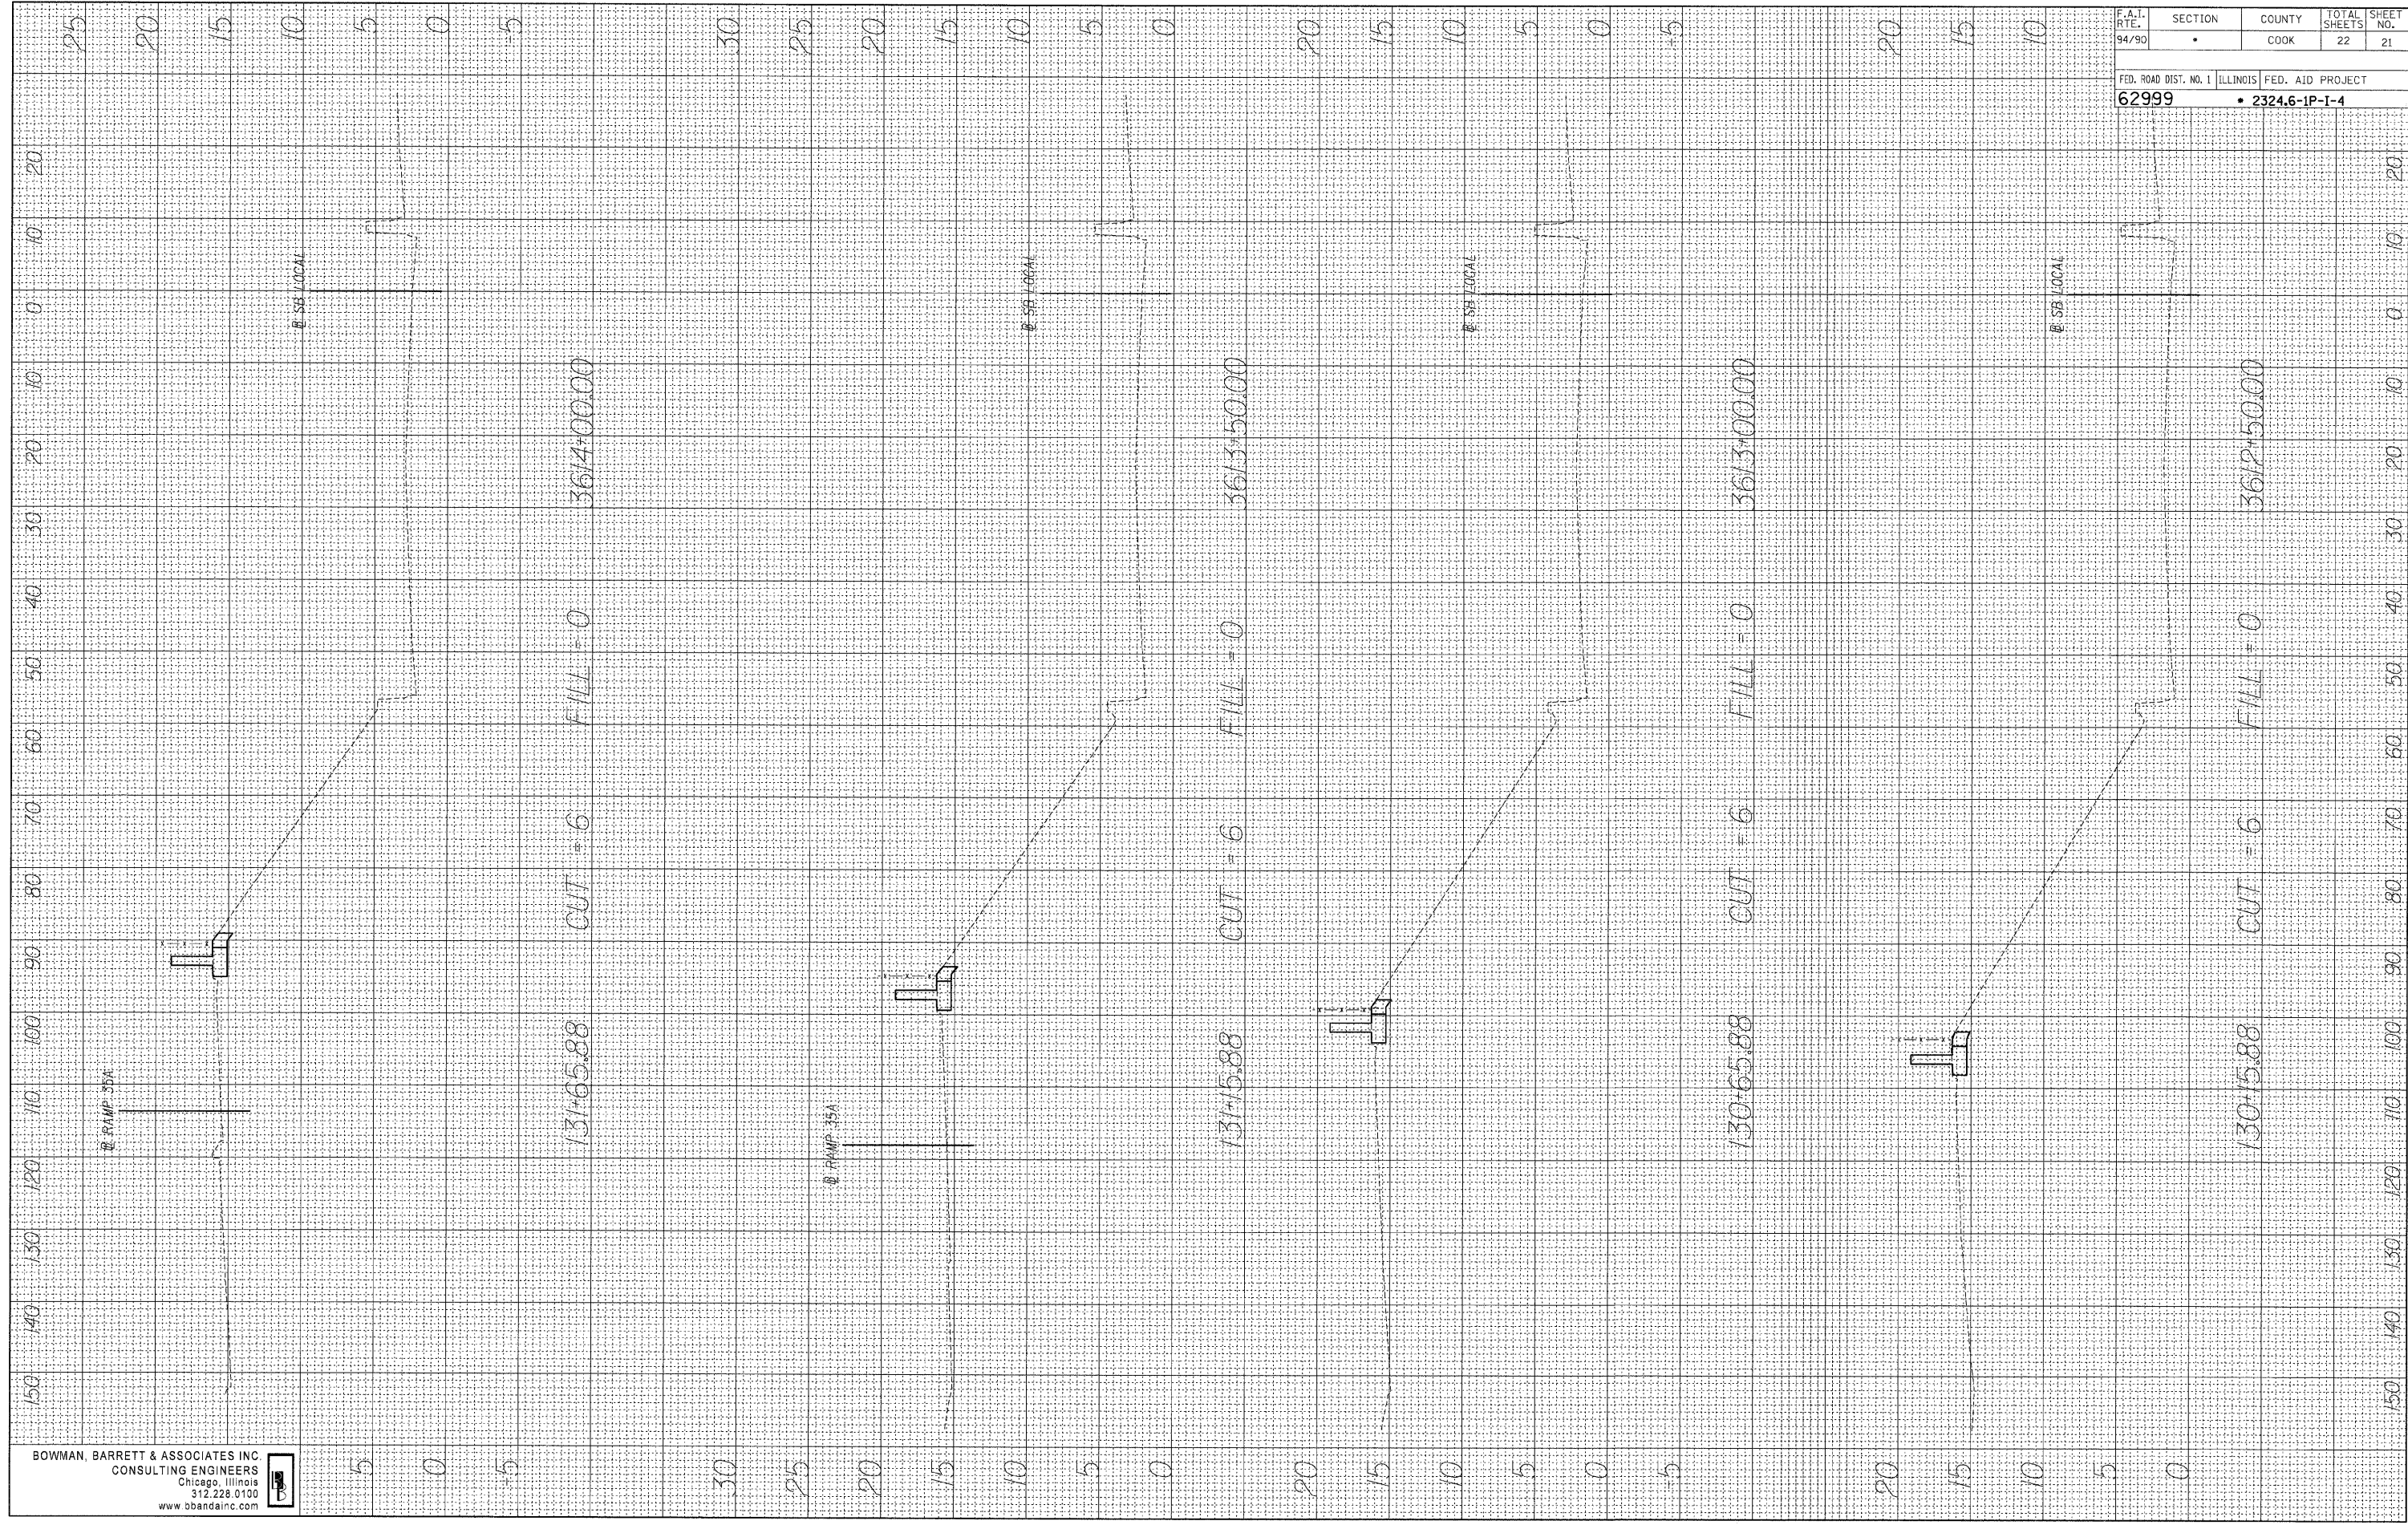

F.A.I. RTE. 94/90	SECTION •	COUNTY COOK	TOTAL SHEETS 22	SHEET NO. 21
FED. ROAD DIST. NO. 1 ILLINOIS			FED. AID PROJECT	
62999			• 2324.6-1P-1-4	

3/6/2008 10:03:39 AM