


F. A. NO.	SECTION	COUNTY	TOTAL SHEETS	SHEET NO.
08-00148-00-TL	COOK	273	002	
STA.	TO STA.			
FED. ROAD DIST. NO.	ILLINOIS	FED. RD PROJECT		

CONTRACT NO. 63003

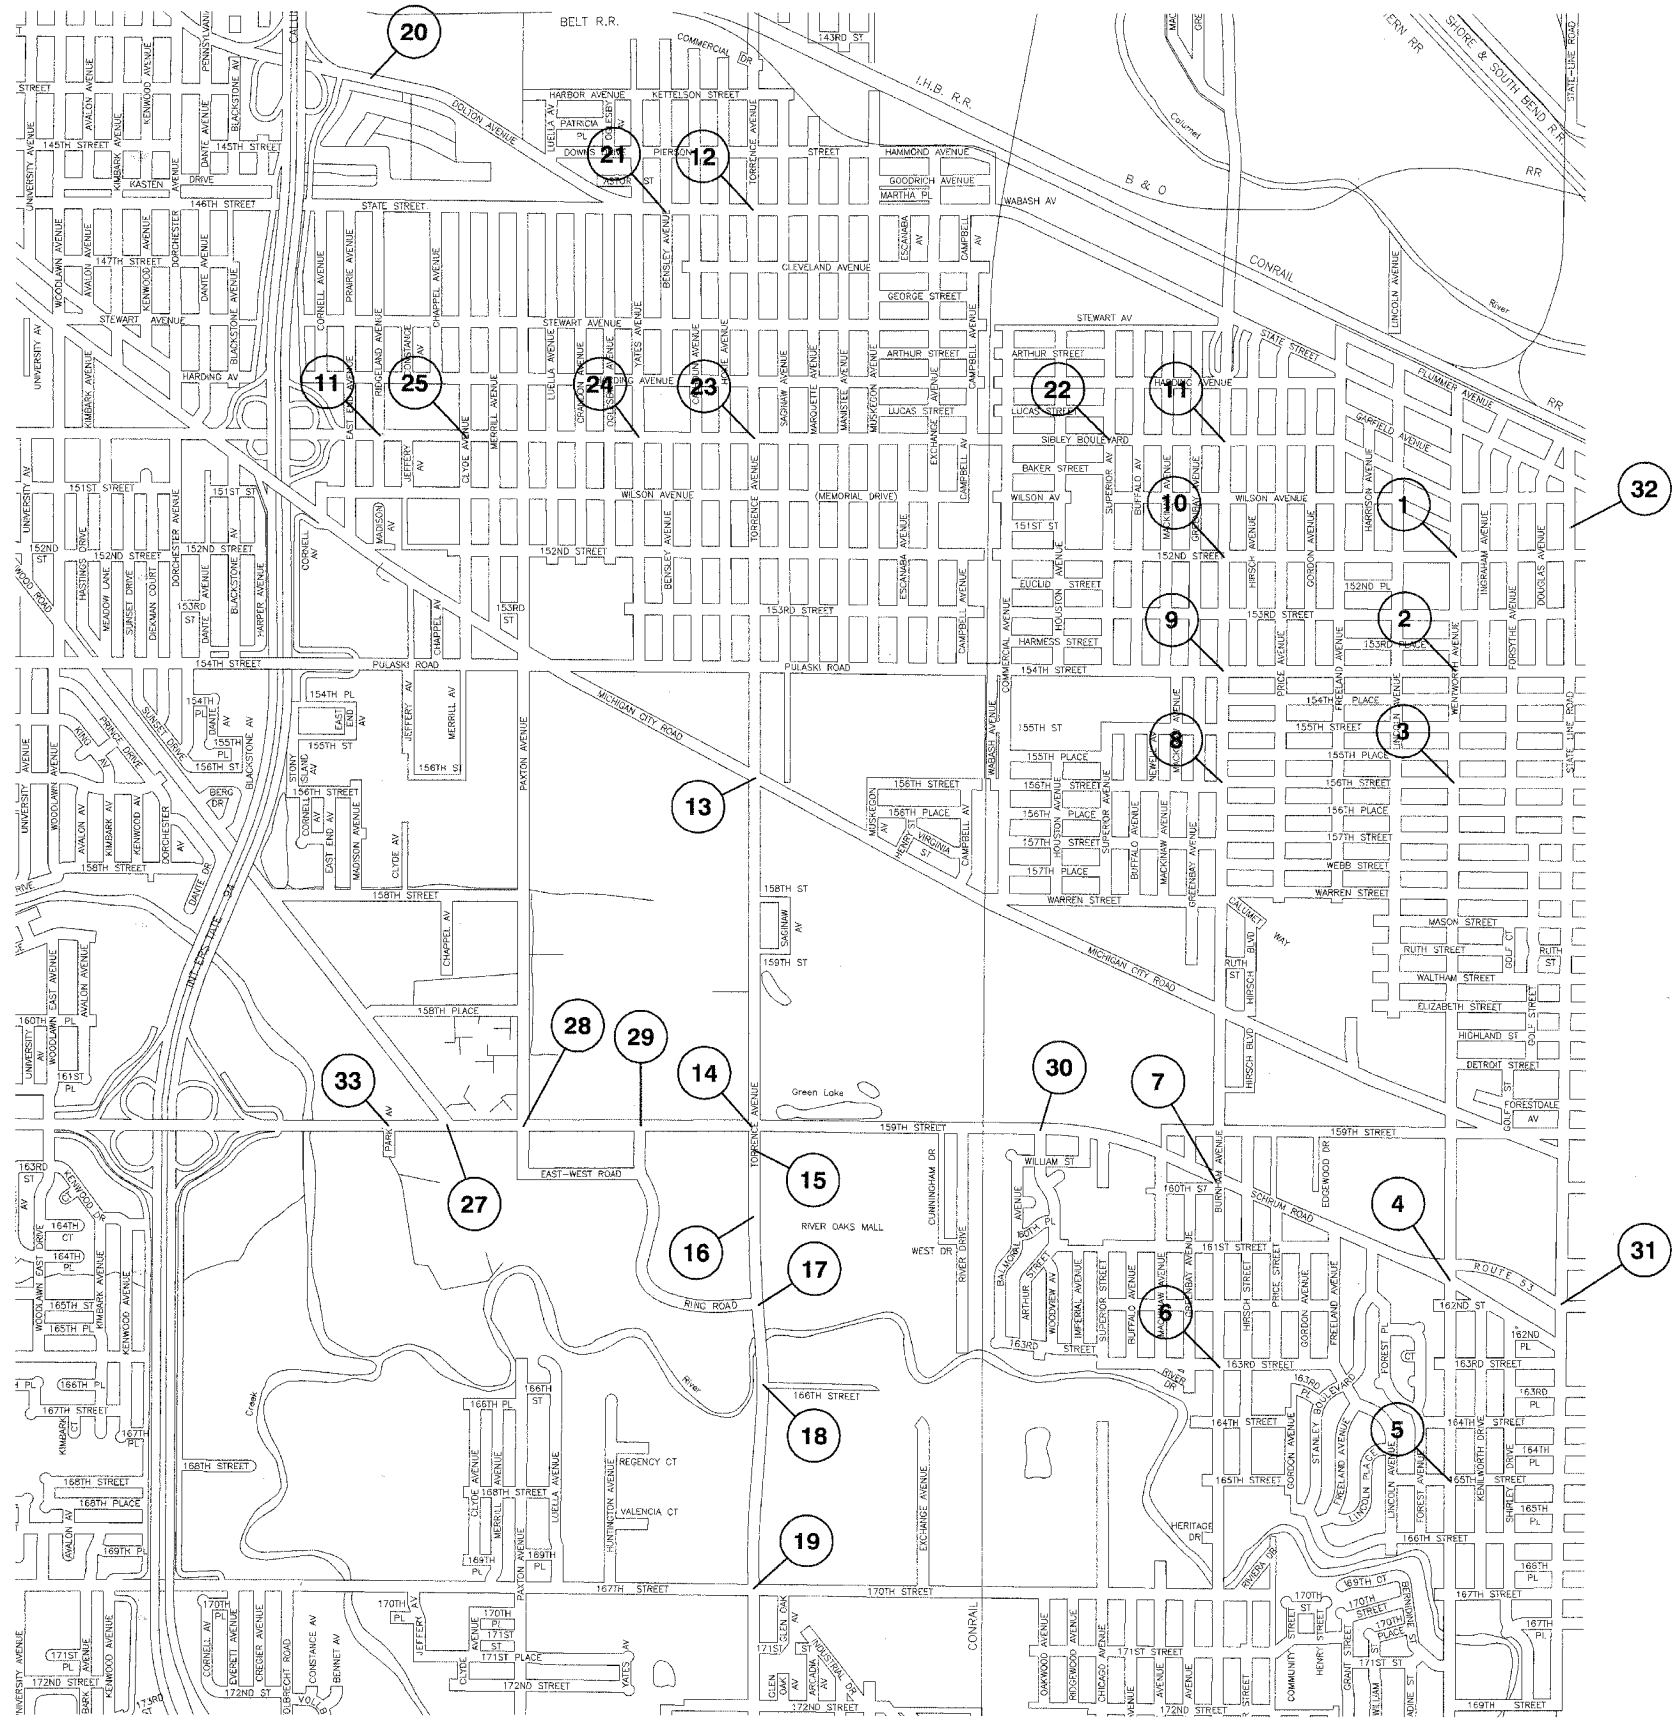

CITY OF CALUMET CITY

NO.	LOCATION	JURISDICTION	SHEET NO.
1	WENTWORTH AVENUE & MEMORIAL DRIVE	IDOT	19-20
2	WENTWORTH AVENUE & PULASKI ROAD	IDOT	21-22
3	WENTWORTH AVENUE & 156TH STREET	DOT	23-24
4	WENTWORTH AVENUE & RIVER OAKS DRIVE	IDOT/LOCAL	25-26
5	WENTWORTH AVENUE & 165TH STREET	IDOT	27-28
6	BURNHAM AVENUE & 163RD STREET	IDOT	29-30
7	BURNHAM AVENUE & RIVER OAKS DRIVE	IDOT	31-32
8	BURNHAM AVENUE & 156TH STREET	IDOT	33-34
9	BURNHAM AVENUE & PULASKI ROAD	IDOT	35-36
10	BURNHAM AVENUE & MEMORIAL DRIVE	IDOT	37-38
11	BURNHAM AVENUE & SIBLEY BLVD	IDOT	39-40
12	TORRENCE AVENUE & STATE STREET	IDOT	41-42
13	TORRENCE AVENUE & PULASKI ROAD	IDOT	43-44
14	TORRENCE AVENUE & RIVER OAKS DRIVE	IDOT	45-46
15	TORRENCE AVENUE & MALL ENTRANCE 4	IDOT	47-48
16	TORRENCE AVENUE & MALL ENTRANCE 5	IDOT	49-50
17	TORRENCE AVENUE & RING ROAD	IDOT	51-52
18	TORRENCE AVENUE & 166TH STREET	IDOT	53-54
19	TORRENCE AVENUE & 167TH STREET	IDOT	55-56
20	STATE STREET & RIVER OAKS ESTATES	LOCAL	57-58
21	STATE STREET & BENSLEY AVENUE	LOCAL	59-60
22	SIBLEY BLVD & SUPERIOR AVENUE	IDOT	61-62
23	SIBLEY BLVD & TORRENCE AVENUE	IDOT	63-64
24	SIBLEY BLVD & YATES AVENUE	IDOT	65-66
25	SIBLEY BLVD & CLYDE AVENUE	IDOT	67-68
26	SIBLEY BLVD & MADISON AVENUE	IDOT	69-70
27	RIVER OAKS DRIVE & GREENWOOD ROAD	IDOT	71-72
28	RIVER OAKS DRIVE & PAXTON AVENUE	IDOT	73-74
29	RIVER OAKS DRIVE & RING ROAD	IDOT	75-76
30	RIVER OAKS DRIVE & ARTHUR STREET	IDOT	77-78
31	RIVER OAKS DRIVE & STATE LINE ROAD	IDOT	79-80
32	STATE LINE ROAD & SIBLEY BOULEVARD	IDOT	81-82
33	159TH STREET & PARK AVENUE	IDOT	83-84

* PLANS MODIFIED BY
ROBINSON ENGINEERING, LTD

REVISIONS	
NAME	DATE

ILLINOIS DEPARTMENT OF TRANSPORTATION
**PROPOSED EMERGENCY VEHICLE PREEMPTION
LOCATION MAP
CITY OF CALUMET CITY**

SCALE: VERT. DRAWN BY BEK
HORIZ. CHECKED BY MRS
DATE 01/02/08