



F. A. NO.	SECTION	COUNTY	TOTAL SHEETS	SHEET NO.
	08-00148-00-TL	COOK	273	008
STA.	TO STA.			
FED. ROAD DIST. NO.	ILLINOIS	FED. RD PROJECT		

CONTRACT NO. 63003

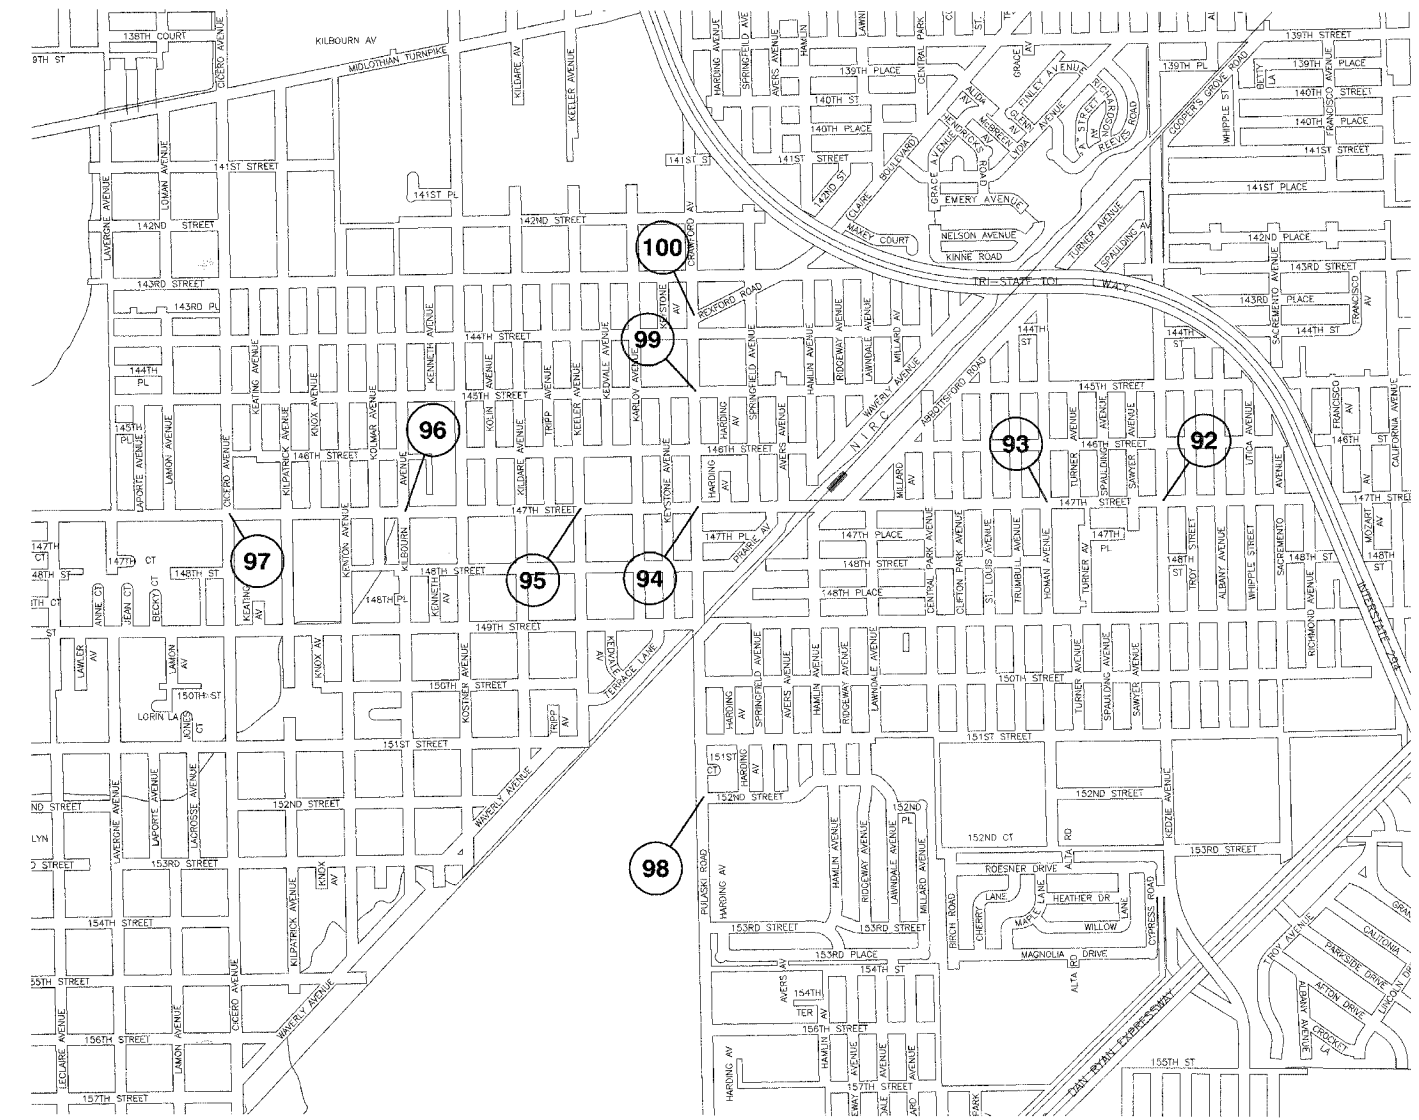

VILLAGE OF MIDLOTHIAN

NO.	LOCATION	JURISDICTION	SHEET NO.
92	ROUTE 83 (147TH STREET) & KEDZIE AVENUE	IDOT/COOK	203-204
93	ROUTE 83 (147TH STREET) & HOMAN AVENUE	IDOT	
94	ROUTE 83 (147TH STREET) & PULASKI ROAD	IDOT/COOK	205-206
95	ROUTE 83 (147TH STREET) & KEELER AVENUE	IDOT	
96	ROUTE 83 (147TH STREET) & KILBOURN AVENUE	IDOT	207-208
97	ROUTE 83 (147TH STREET) & CICERO AVENUE	IDOT	
98	152ND STREET & PULASKI ROAD	COOK	207-208
99	145TH STREET & PULASKI ROAD	COOK	
100	CLAIRE BOULEVARD & PULASKI ROAD	IDOT/COOK	

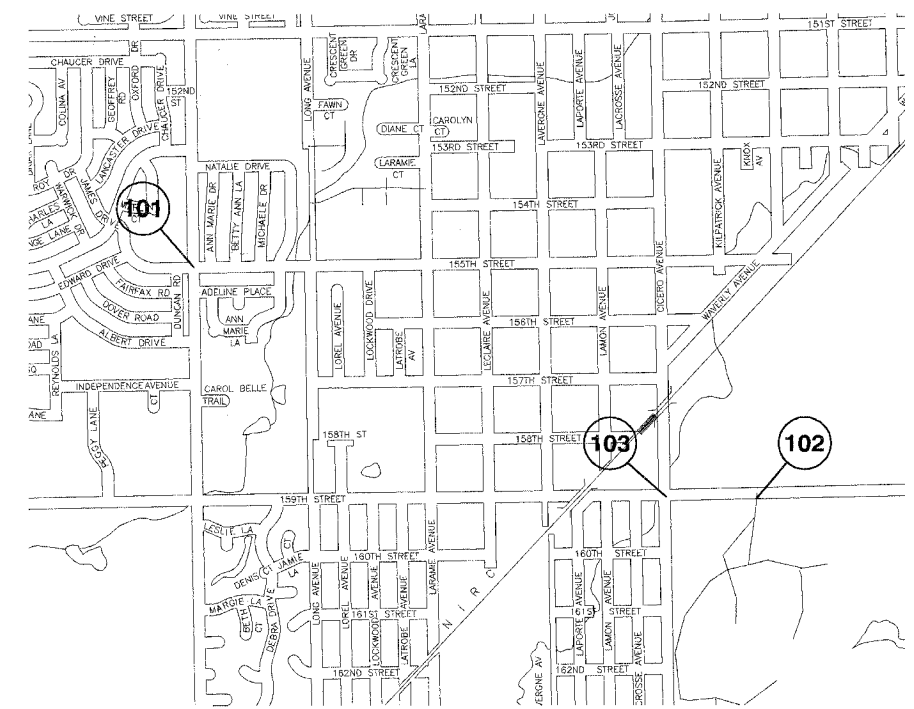

CITY OF OAK FOREST

NO.	LOCATION	JURISDICTION	SHEET NO.
101	155TH STREET & CENTRAL AVENUE	COOK	209-210
102	159TH STREET & OAK FOREST HOSPITAL ENTRANCE	IDOT	211-212
103	159TH STREET & CICERO AVENUE	IDOT	213-215

ILLINOIS DEPARTMENT OF TRANSPORTATION

**PROPOSED EMERGENCY VEHICLE PREEMPTION
LOCATION MAP
VILLAGE OF MIDLOTHIAN
CITY OF OAK FOREST**

REVISIONS	
NAME	DATE

SCALE: VERT. _____
 HORIZ. _____
 DATE 01/02/08
 DRAWN BY BEK
 CHECKED BY MRS