



F. A. P.C.	SECTION	COUNTY	TOTAL SHEETS	SHEET NO.
	08-00146-00-TL	COOK	273	091
STA.	TO STA.			
FED. ROAD DIST. NO.	ILLINOIS	FED. AID PROJECT		

CONTRACT NO. 63003

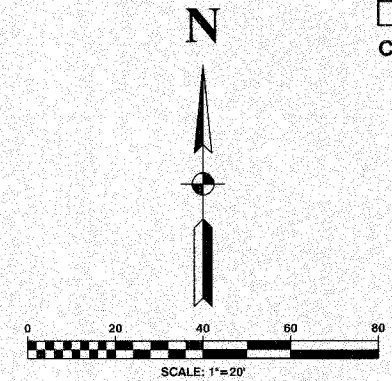

TRAFFIC SIGNAL LEGEND

- |   | PROPOSED | EXISTING |
|---|----------|----------|
| CONTROLLER  | [Symbol] | [Symbol] |
| SERVICE INSTALLATION  | [Symbol] | [Symbol] |
| SIGNAL HEAD   | [Symbol] | [Symbol] |
| SIGNAL HEAD WITH BACKPLATE                                  | [Symbol] | [Symbol] |
| SIGNAL HEAD, PEDESTRIAN                                     | [Symbol] | [Symbol] |
| SIGNAL POST   | [Symbol] | [Symbol] |
| MAST ARM ASSEMBLY AND POLE, STEEL                           | [Symbol] | [Symbol] |
| MAST ARM ASSEMBLY AND POLE, ALUMINUM                        | [Symbol] | [Symbol] |
| COMBINATION MAST ARM ASSEMBLY AND POLE STEEL WITH LUMINAIRE | [Symbol] | [Symbol] |
| UNIT DUCT   | [Symbol] | [Symbol] |
| COMMON TRENCH   | [Symbol] | [Symbol] |
| HANDHOLE  | [Symbol] | [Symbol] |
| HEAVY DUTY HANDHOLE   | [Symbol] | [Symbol] |
| DOUBLE HANDHOLE   | [Symbol] | [Symbol] |
| G.S. CONDUIT IN GROUND                                      | [Symbol] | [Symbol] |
| PEDESTRIAN PUSHBUTTON DETECTOR                              | [Symbol] | [Symbol] |
| DETECTOR LOOP   | [Symbol] | [Symbol] |
| CAST IRON JUNCTION BOX                                      | [Symbol] | [Symbol] |
| EMERGENCY VEHICLE SYSTEM DETECTOR                           | [Symbol] | [Symbol] |
| CONFIRMATION BEACON   | [Symbol] | [Symbol] |
| SIGNAL HEAD OPTICALLY PROGRAMMED                            | [Symbol] | [Symbol] |
| CONDUIT SPLICE  | [Symbol] | [Symbol] |
| WOOD POLE   | [Symbol] | [Symbol] |
| RACEWAY FOR MAGNETIC DETECTOR, TYPE I OR TYPE II            | [Symbol] | [Symbol] |
| VEHICLE DETECTOR, NON COMPENSATED MAGNETIC TYPE             | [Symbol] | [Symbol] |
| RAILROAD CONTROL CABINET                                    | [Symbol] | [Symbol] |
| TELEPHONE CONNECTION  | [Symbol] | [Symbol] |
| ILLUMINATED SIGN, FIBER OPTIC "NO LEFT TURN"                | [Symbol] | [Symbol] |
| ILLUMINATED SIGN, FIBER OPTIC "NO RIGHT TURN"               | [Symbol] | [Symbol] |

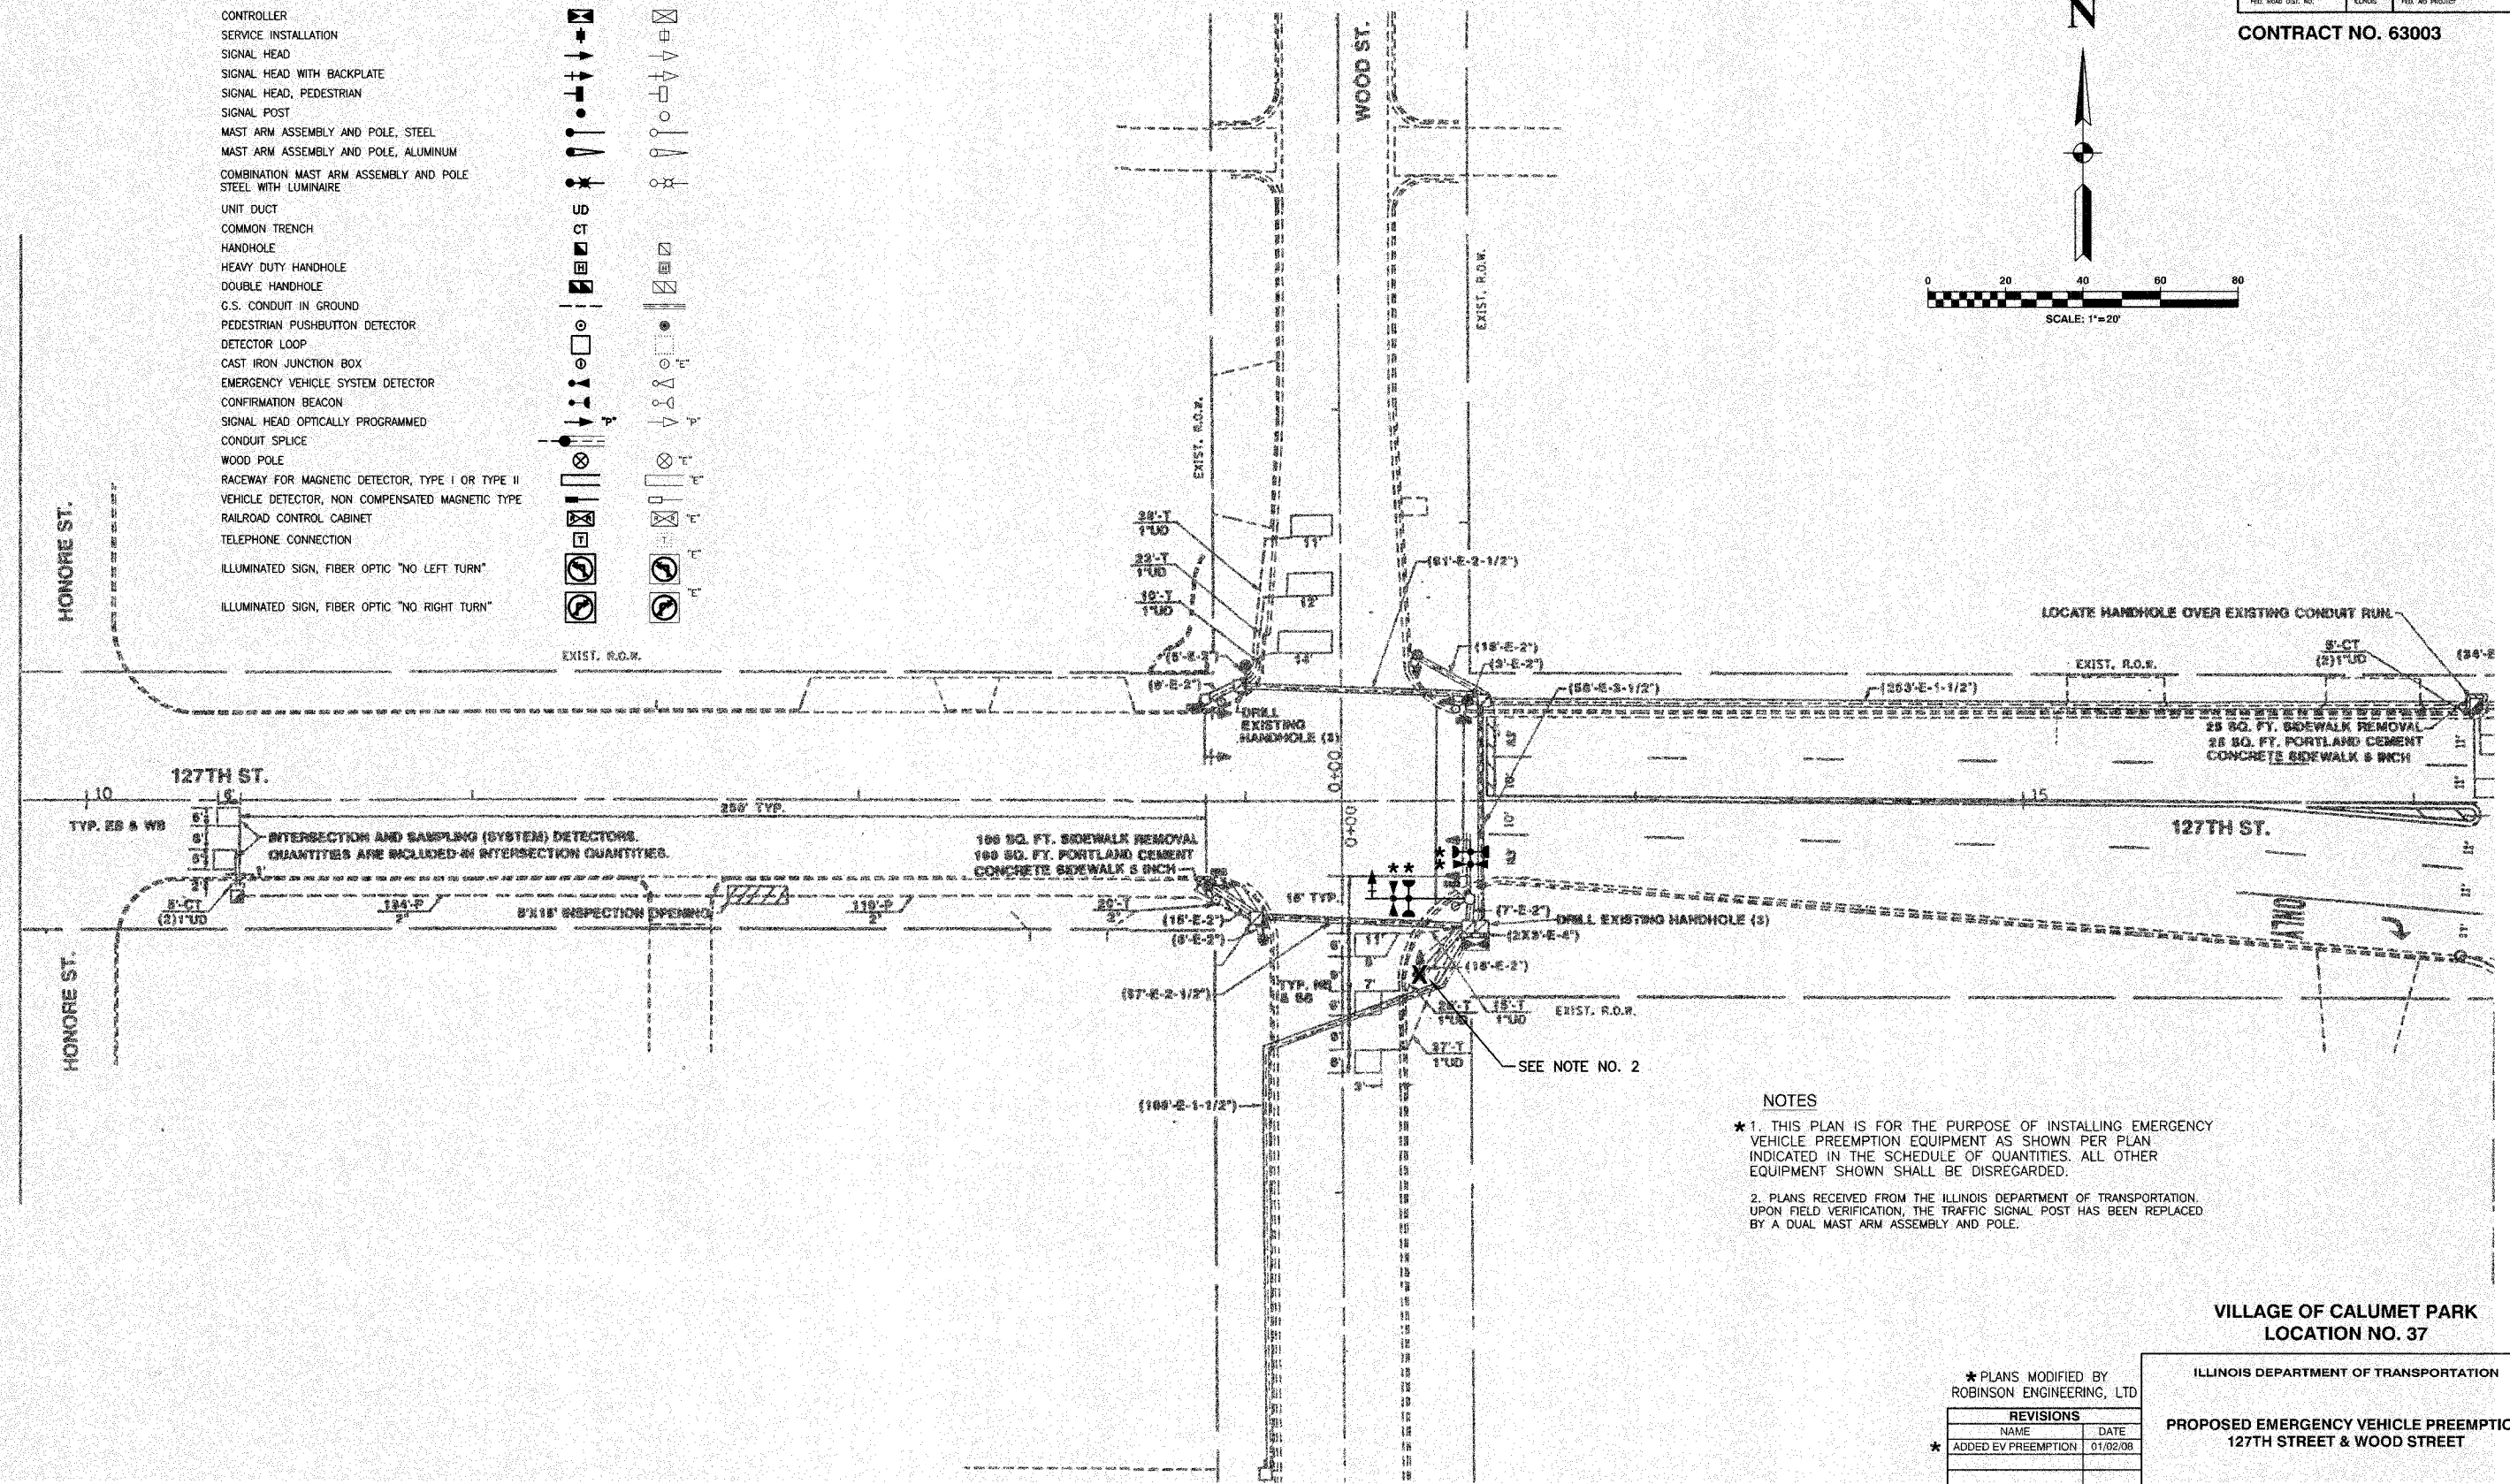

- NOTES**
- \* 1. THIS PLAN IS FOR THE PURPOSE OF INSTALLING EMERGENCY VEHICLE PREEMPTION EQUIPMENT AS SHOWN PER PLAN INDICATED IN THE SCHEDULE OF QUANTITIES. ALL OTHER EQUIPMENT SHOWN SHALL BE DISREGARDED.
  - 2. PLANS RECEIVED FROM THE ILLINOIS DEPARTMENT OF TRANSPORTATION. UPON FIELD VERIFICATION, THE TRAFFIC SIGNAL POST HAS BEEN REPLACED BY A DUAL MAST ARM ASSEMBLY AND POLE.

VILLAGE OF CALUMET PARK  
LOCATION NO. 37

\* PLANS MODIFIED BY  
ROBINSON ENGINEERING, LTD

REVISIONS	
NAME	DATE
* ADDED EV PREEMPTION	01/02/08

ILLINOIS DEPARTMENT OF TRANSPORTATION  
**PROPOSED EMERGENCY VEHICLE PREEMPTION  
127TH STREET & WOOD STREET**

SCALE: VERT. \_\_\_\_\_  
HORIZ. \_\_\_\_\_

DATE \_\_\_\_\_ DRAWN BY \_\_\_\_\_  
CHECKED BY \_\_\_\_\_