


F.A. RTE.	SECTION	COUNTY	TOTAL SHEETS	SHEET NO.
	08-00146-00-TL	COOK	273	120
STA.	TO STA.			
FED. ROAD DIST. NO.	ILLINOIS	FED. AID PROJECT	M-8003 (867)	
CONTRACT NO. 63033				

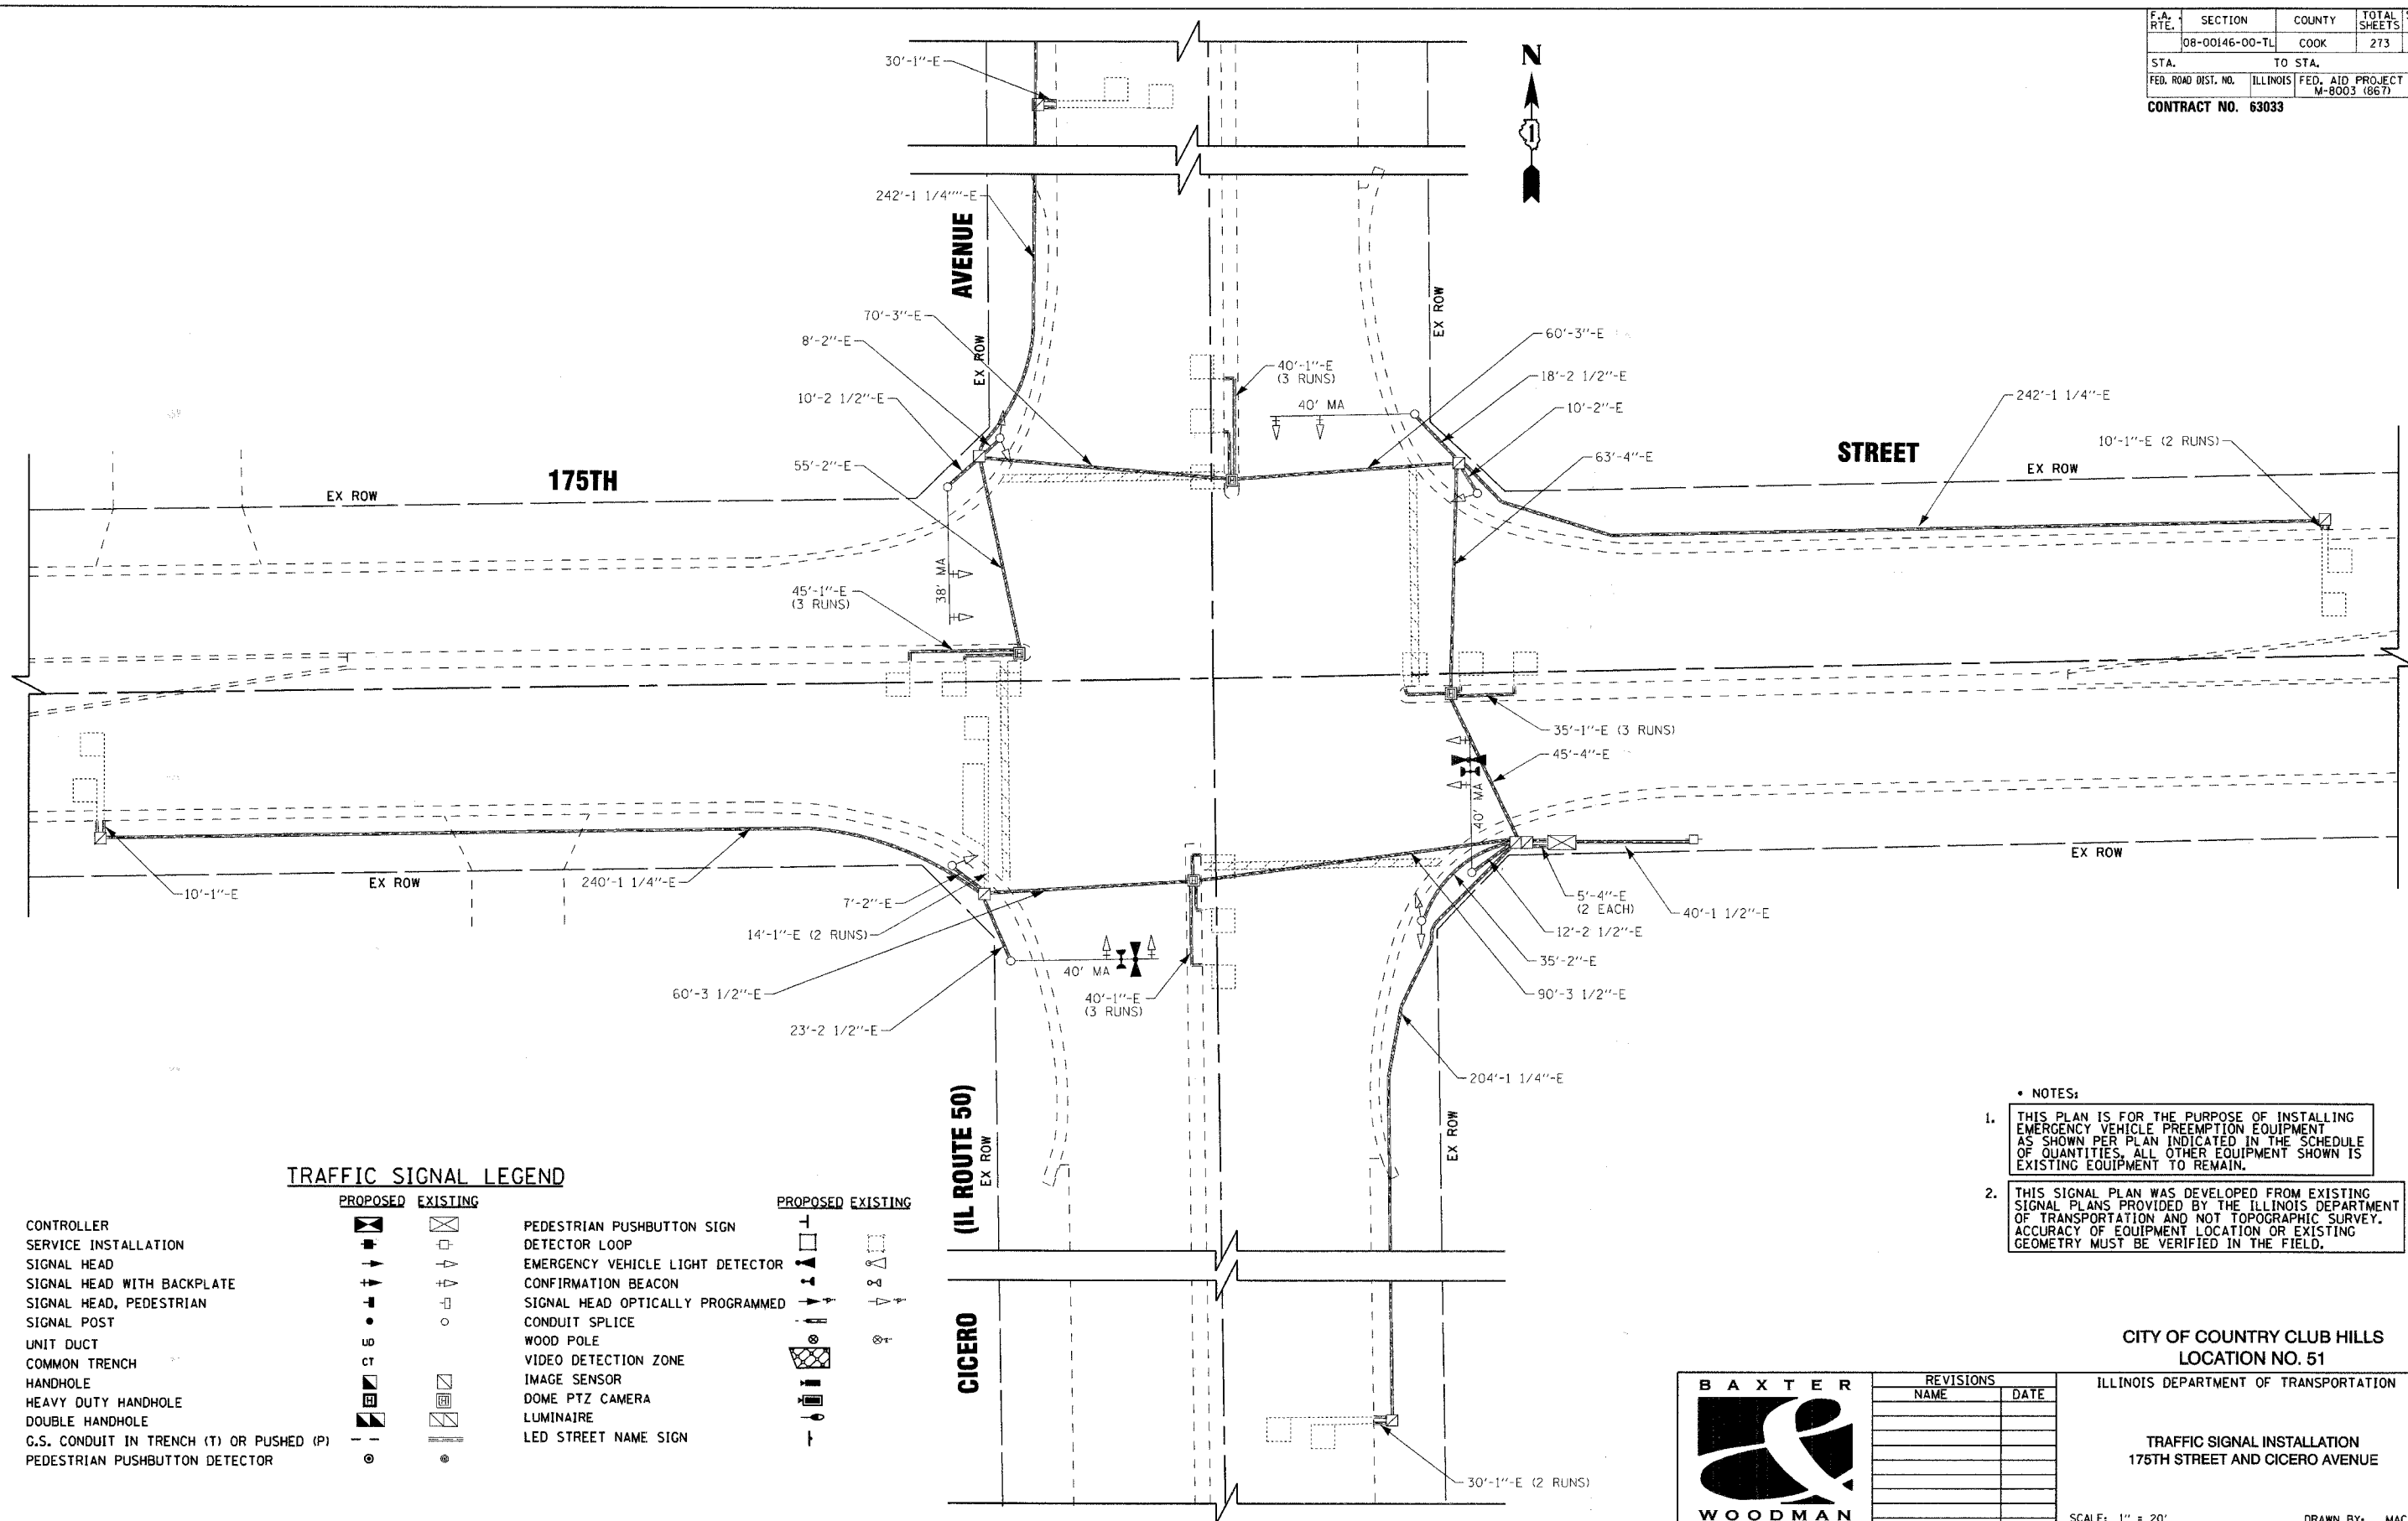

**TRAFFIC SIGNAL LEGEND**


PROPOSED		EXISTING		PROPOSED		EXISTING	
CONTROLLER			PEDESTRIAN PUSHBUTTON SIGN				
SERVICE INSTALLATION			DETECTOR LOOP				
SIGNAL HEAD			EMERGENCY VEHICLE LIGHT DETECTOR				
SIGNAL HEAD WITH BACKPLATE			CONFIRMATION BEACON				
SIGNAL HEAD, PEDESTRIAN			SIGNAL HEAD OPTICALLY PROGRAMMED				
SIGNAL POST			CONDUIT SPLICE				
UNIT DUCT			WOOD POLE				
COMMON TRENCH			VIDEO DETECTION ZONE				
HANDHOLE			IMAGE SENSOR				
HEAVY DUTY HANDHOLE			DOME PTZ CAMERA				
DOUBLE HANDHOLE			LUMINAIRE				
G.S. CONDUIT IN TRENCH (T) OR PUSHED (P)			LED STREET NAME SIGN				
PEDESTRIAN PUSHBUTTON DETECTOR							

- NOTES:**
- THIS PLAN IS FOR THE PURPOSE OF INSTALLING EMERGENCY VEHICLE PREEMPTION EQUIPMENT AS SHOWN PER PLAN INDICATED IN THE SCHEDULE OF QUANTITIES. ALL OTHER EQUIPMENT SHOWN IS EXISTING EQUIPMENT TO REMAIN.
  - THIS SIGNAL PLAN WAS DEVELOPED FROM EXISTING SIGNAL PLANS PROVIDED BY THE ILLINOIS DEPARTMENT OF TRANSPORTATION AND NOT TOPOGRAPHIC SURVEY. ACCURACY OF EQUIPMENT LOCATION OR EXISTING GEOMETRY MUST BE VERIFIED IN THE FIELD.

CITY OF COUNTRY CLUB HILLS  
LOCATION NO. 51

ILLINOIS DEPARTMENT OF TRANSPORTATION

TRAFFIC SIGNAL INSTALLATION  
175TH STREET AND CICERO AVENUE

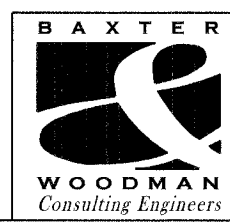

REVISIONS	
NAME	DATE

SCALE: 1" = 20'  
DATE: 01-02-08

DRAWN BY: MAC  
CHECKED BY: LDH

COPYRIGHT © 2007 BY BAXTER & WOODMAN, INC.  
 STATE OF ILLINOIS - PROFESSIONAL DESIGN FIRM  
 LICENSE NO. 184-000277 - EXPIRES 7/30/2009  
 PROJECT: 175TH ST AND CICERO AVENUE TRAFFIC SIGNALS  
 SHEET: 120 OF 273