


ROUTE	SECTION	COUNTY	TOTAL SHEETS	SHEET NO.
08-000146-00-TL	COOK		140	
STA. TO STA.				
FED. ROAD DIST. NO.		ILLINOIS FED. AID PROJECT		
CONTRACT NO. 63003				

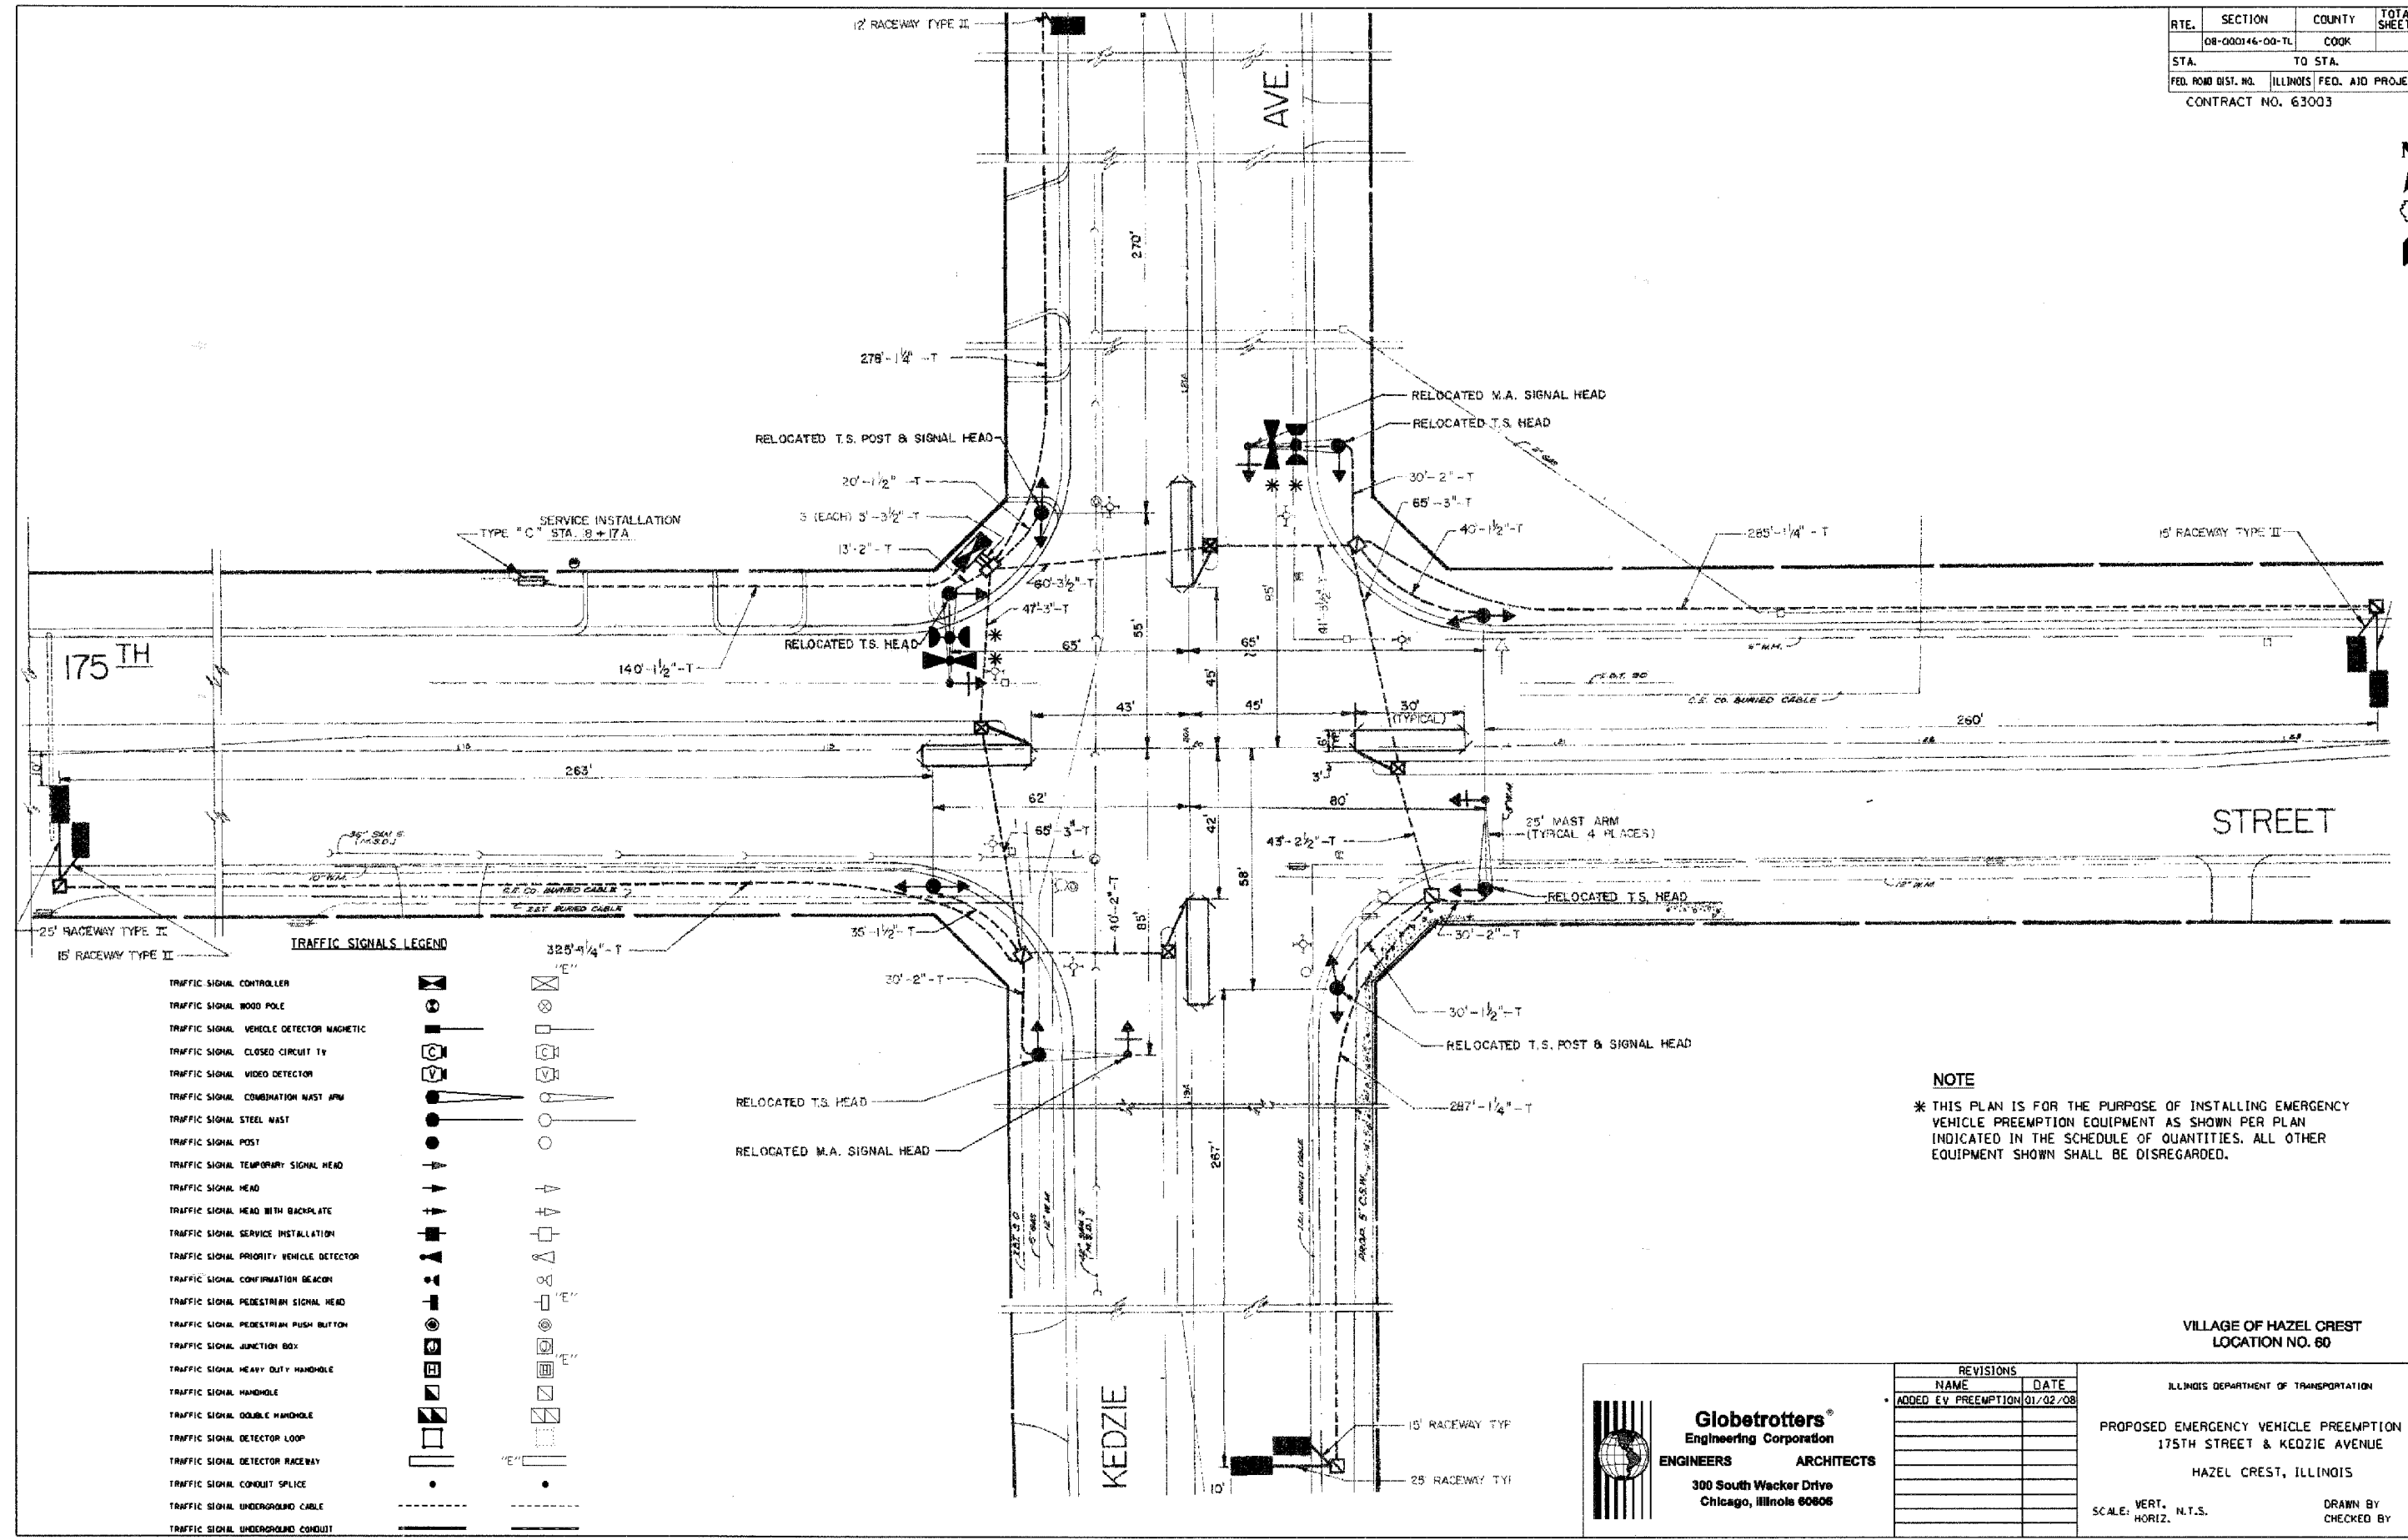

**TRAFFIC SIGNALS LEGEND**

- TRAFFIC SIGNAL CONTROLLER
- TRAFFIC SIGNAL WOOD POLE
- TRAFFIC SIGNAL VEHICLE DETECTOR MAGNETIC
- TRAFFIC SIGNAL CLOSED CIRCUIT TV
- TRAFFIC SIGNAL VIDEO DETECTOR
- TRAFFIC SIGNAL COMBINATION MAST ARM
- TRAFFIC SIGNAL STEEL MAST
- TRAFFIC SIGNAL POST
- TRAFFIC SIGNAL TEMPORARY SIGNAL HEAD
- TRAFFIC SIGNAL HEAD
- TRAFFIC SIGNAL HEAD WITH BACKPLATE
- TRAFFIC SIGNAL SERVICE INSTALLATION
- TRAFFIC SIGNAL PRIORITY VEHICLE DETECTOR
- TRAFFIC SIGNAL CONFIRMATION BEACON
- TRAFFIC SIGNAL PEDESTRIAN SIGNAL HEAD
- TRAFFIC SIGNAL PEDESTRIAN PUSH BUTTON
- TRAFFIC SIGNAL JUNCTION BOX
- TRAFFIC SIGNAL HEAVY DUTY HANDHOLE
- TRAFFIC SIGNAL HANDHOLE
- TRAFFIC SIGNAL DOUBLE HANDHOLE
- TRAFFIC SIGNAL DETECTOR LOOP
- TRAFFIC SIGNAL DETECTOR RACEWAY
- TRAFFIC SIGNAL CONDUIT SPLICE
- TRAFFIC SIGNAL UNDERGROUND CABLE
- TRAFFIC SIGNAL UNDERGROUND CONDUIT

**NOTE**

\* THIS PLAN IS FOR THE PURPOSE OF INSTALLING EMERGENCY VEHICLE PREEMPTION EQUIPMENT AS SHOWN PER PLAN INDICATED IN THE SCHEDULE OF QUANTITIES. ALL OTHER EQUIPMENT SHOWN SHALL BE DISREGARDED.

VILLAGE OF HAZEL CREST  
LOCATION NO. 80

**Globetrotters®**  
Engineering Corporation  
ENGINEERS ARCHITECTS  
300 South Wacker Drive  
Chicago, Illinois 60606

REVISIONS	
NAME	DATE
ADDED EV PREEMPTION	01/02/08

ILLINOIS DEPARTMENT OF TRANSPORTATION  
PROPOSED EMERGENCY VEHICLE PREEMPTION PLAN  
175TH STREET & KEDZIE AVENUE  
HAZEL CREST, ILLINOIS  
SCALE: VERT. N.T.S. HORIZ. N.T.S.  
DRAWN BY SL  
CHECKED BY CT