


F.A. RTE.	SECTION	COUNTY	TOTAL SHEETS	SHEET NO.
	08-00146-00-TL	COOK	273	209
STA.	TO STA.			
FED. ROAD DIST. NO.	ILLINOIS	FED. AID PROJECT	M-8003 (867)	
CONTRACT NO. 63033				

TRAFFIC SIGNAL LEGEND


CONTROLLER		EXISTING		PEDESTRIAN PUSHBUTTON SIGN		EXISTING	
SERVICE INSTALLATION				DETECTOR LOOP		EXISTING	
SIGNAL HEAD				EMERGENCY VEHICLE LIGHT DETECTOR		EXISTING	
SIGNAL HEAD WITH BACKPLATE				CONFIRMATION BEACON		EXISTING	
SIGNAL HEAD, PEDESTRIAN				SIGNAL HEAD OPTICALLY PROGRAMMED		EXISTING	
SIGNAL POST				CONDUIT SPLICE		EXISTING	
UNIT DUCT				WOOD POLE		EXISTING	
COMMON TRENCH				VIDEO DETECTION ZONE		EXISTING	
HANDHOLE				IMAGE SENSOR		EXISTING	
HEAVY DUTY HANDHOLE				DOME PTZ CAMERA		EXISTING	
DOUBLE HANDHOLE				LUMINAIRE		EXISTING	
G.S. CONDUIT IN TRENCH (T) OR PUSHED (P)				LED STREET NAME SIGN		EXISTING	
PEDESTRIAN PUSHBUTTON DETECTOR							

RESTORATION OF WORK AREA: RESTORATION OF THE TRAFFIC SIGNAL WORK AREA SHALL BE INCIDENTAL TO THE RELATED PAY ITEM SUCH AS CONDUIT IN TRENCH, SIDEWALK REMOVAL, SIDEWALK AND DRILLING EXISTING HANDHOLE, ETC., AND NO EXTRA COMPENSATION SHALL BE ALLOWED. ALL DAMAGE TO MOWED LAWNS SHALL BE REPLACED WITH AN APPROVED SOD, AND ALL DAMAGE TO UNMOWED FIELDS OR PARKWAYS SHALL BE SEEDED IN ACCORDANCE WITH STANDARD SPECIFICATIONS 252 AND 250 RESPECTIVELY.

- NOTES:**
- THIS PLAN IS FOR THE PURPOSE OF INSTALLING EMERGENCY VEHICLE PREEMPTION EQUIPMENT AS SHOWN PER PLAN INDICATED IN THE SCHEDULE OF QUANTITIES. ALL OTHER EQUIPMENT SHOWN IS EXISTING EQUIPMENT TO REMAIN.
 - THIS SIGNAL PLAN WAS DEVELOPED FROM EXISTING SIGNAL PLANS PROVIDED BY THE COOK COUNTY HIGHWAY DEPARTMENT AND NOT TOPOGRAPHIC SURVEY. ACCURACY OF EQUIPMENT LOCATION OR EXISTING GEOMETRY MUST BE VERIFIED IN THE FIELD.
 - THE PAY ITEM FOR "EMERGENCY VEHICLE PREEMPTION PUSHBUTTON ASSEMBLY" SHALL INCLUDE ALL LABOR AND MATERIALS REQUIRED TO INSTALL THE ASSEMBLY INSIDE THE FIRE STATION AT A LOCATION IDENTIFIED BY THE OAK FOREST FIRE DEPARTMENT. ALL ADDITIONAL LENGTHS OF CABLE AND CONDUIT REQUIRED TO CONNECT FROM THE PUSHBUTTON LOCATION TO THE CONDUIT STUB OUTSIDE THE FIRE STATION SHALL BE CONSIDERED INCIDENTAL TO THIS ITEM.

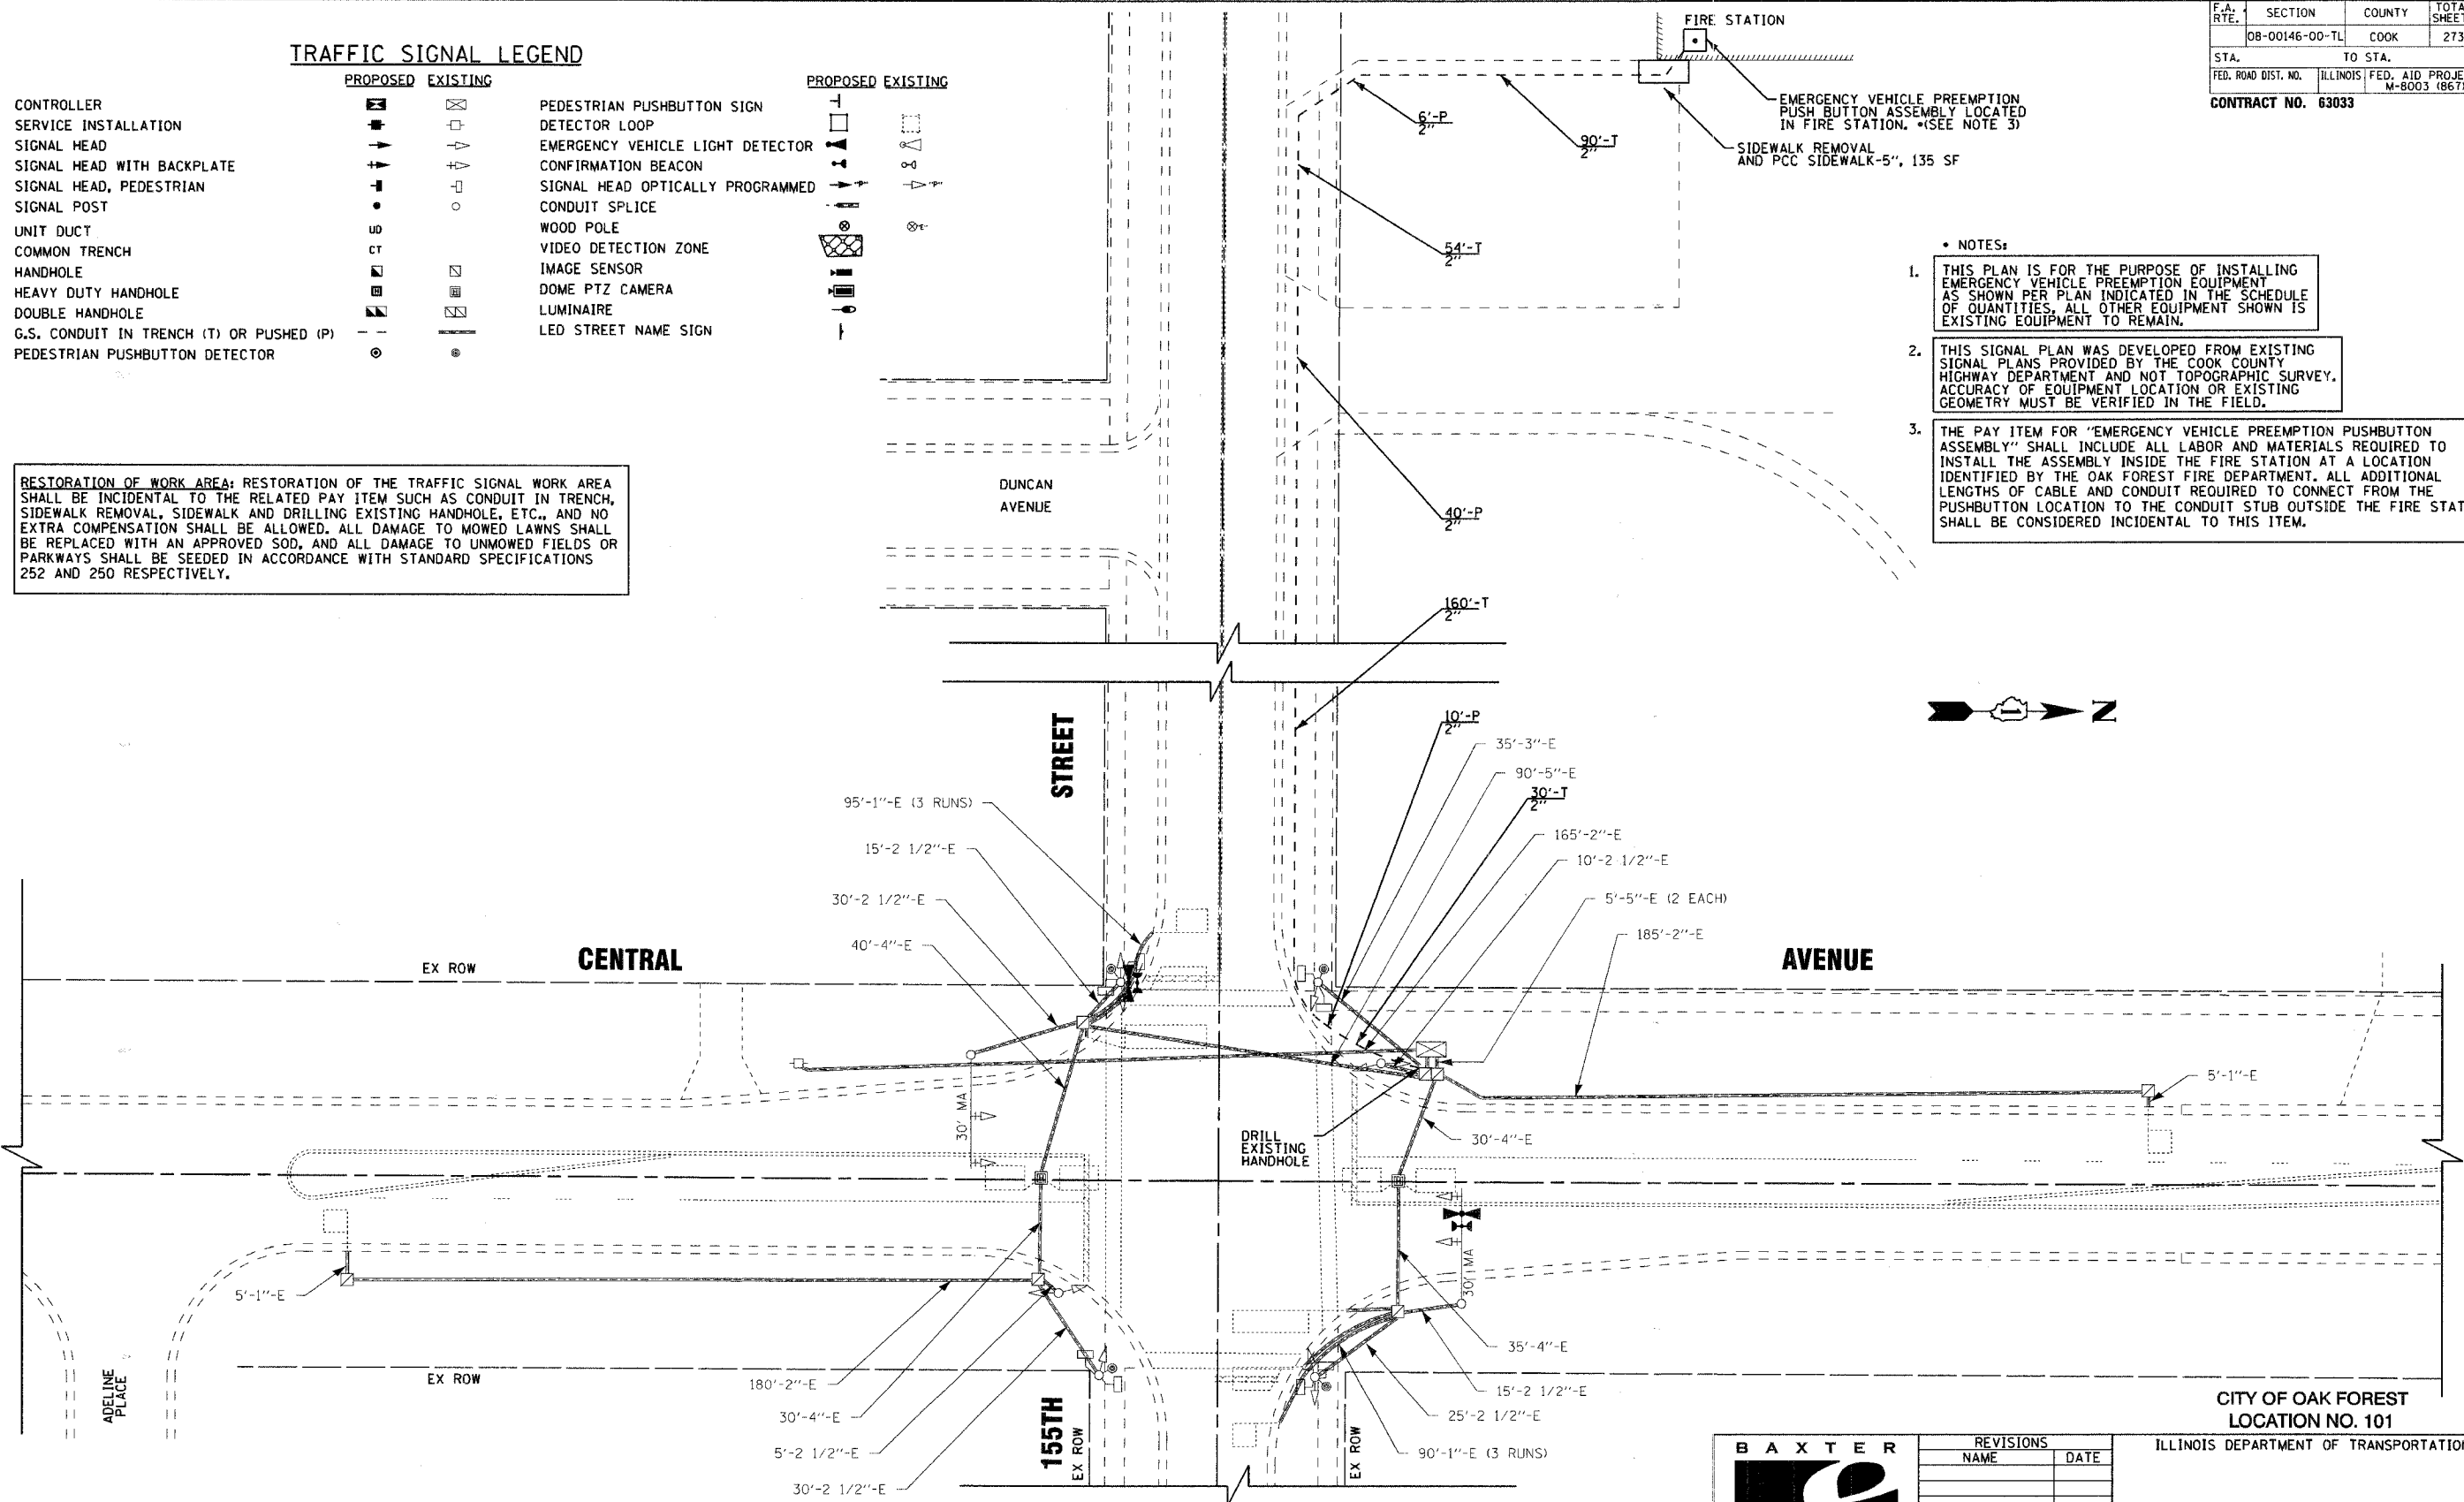

COPYRIGHT © 2007 BY BAXTER & WOODMAN, INC.
 STATE OF ILLINOIS - PROFESSIONAL DESIGN FIRM
 LICENSE NO. 08-0021 - EXPIRES 4/30/2009
 PROJECT NO. 08-00146-00-TL
 SHEET NO. 209 OF 273

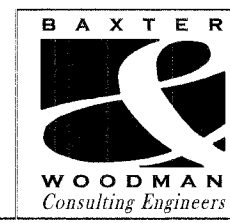

REVISIONS	
NAME	DATE

CITY OF OAK FOREST
 LOCATION NO. 101
 ILLINOIS DEPARTMENT OF TRANSPORTATION
 TRAFFIC SIGNAL INSTALLATION
 CENTRAL AVENUE AND 155TH STREET
 SCALE: 1" = 20'
 DATE: 01-02-08
 DRAWN BY: MAC
 CHECKED BY: LDH