
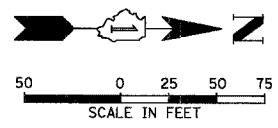


DATE: \_\_\_\_\_ BY: \_\_\_\_\_  
 SURVEYED: \_\_\_\_\_ CHECKED: \_\_\_\_\_  
 PLOTTED: \_\_\_\_\_ P.L. OF MAY CHECKED: \_\_\_\_\_  
 NOTE BOOK NO. \_\_\_\_\_ CADD FILE NAME: \_\_\_\_\_  
 DATE: \_\_\_\_\_ BY: \_\_\_\_\_  
 SURVEYED: \_\_\_\_\_ CHECKED: \_\_\_\_\_  
 PLOTTED: \_\_\_\_\_ B.M. NOTED: \_\_\_\_\_  
 STRUCTURE NOTATIONS: CHFD

**CHRISTOPHER B. BURKE ENGINEERING LTD.**  
 9575 West Higgins Road, Suite 600  
 Rosemont, Illinois 60018  
 (847) 823-0500

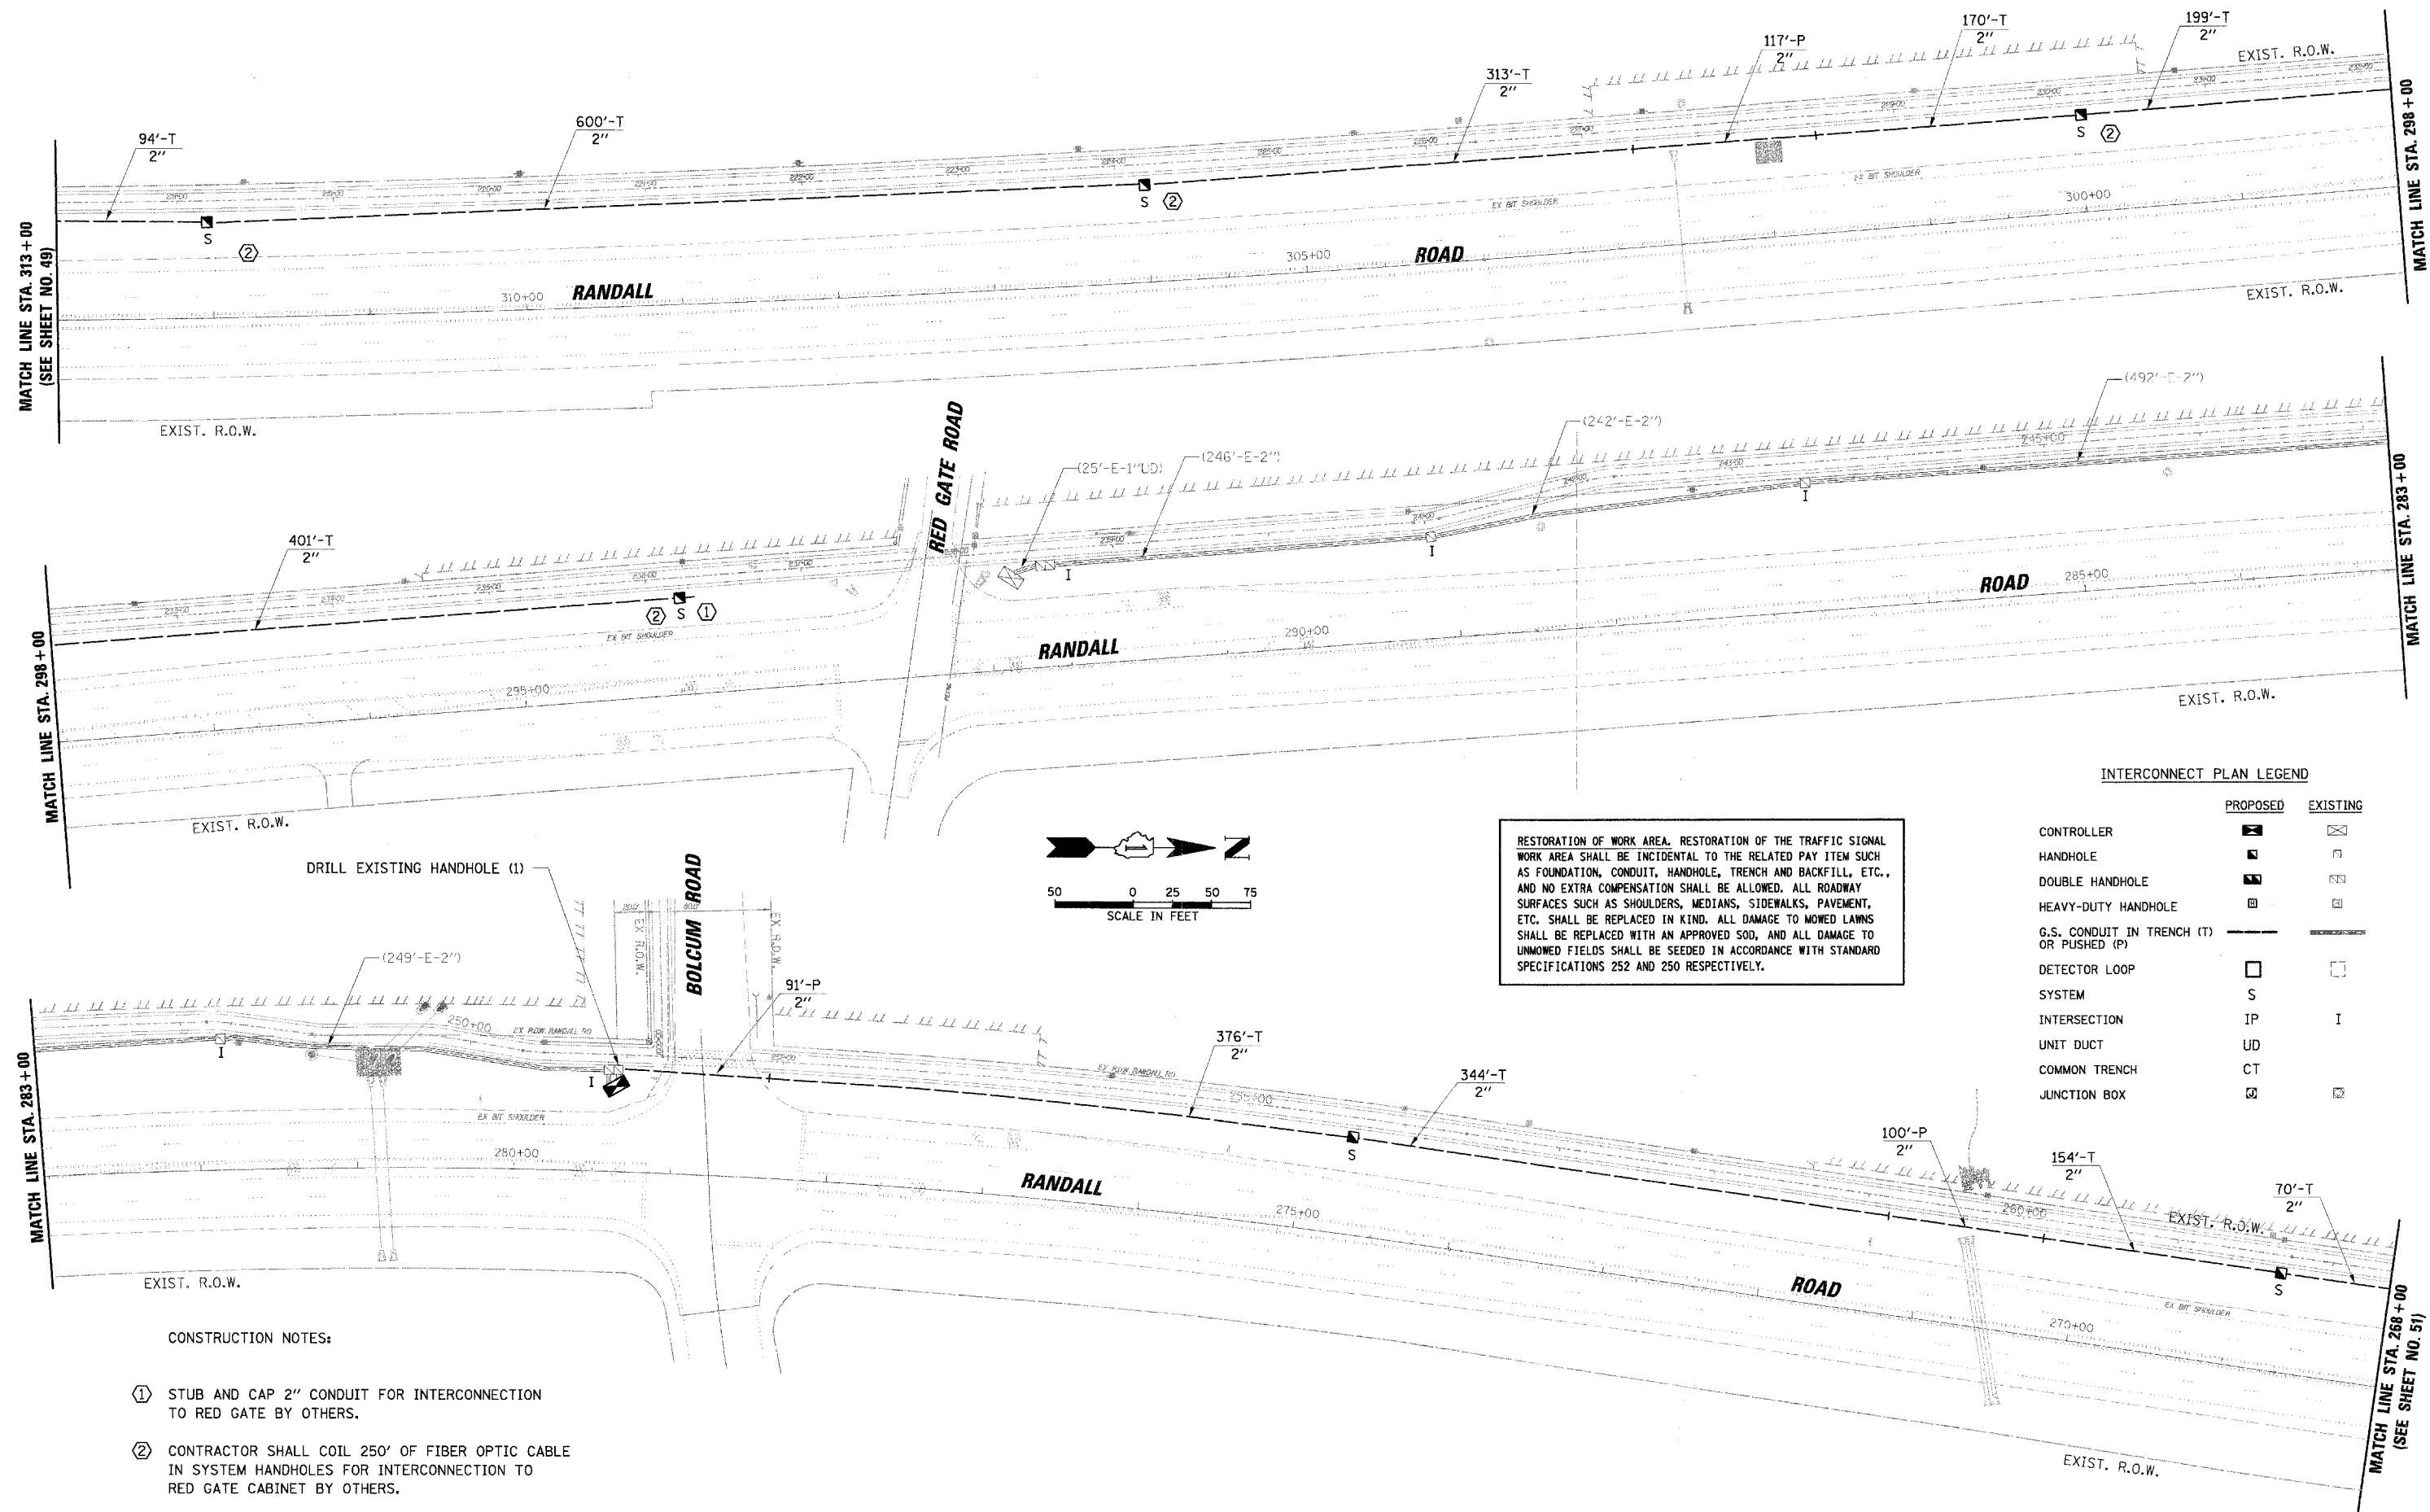

RESTORATION OF WORK AREA, RESTORATION OF THE TRAFFIC SIGNAL WORK AREA SHALL BE INCIDENTAL TO THE RELATED PAY ITEM SUCH AS FOUNDATION, CONDUIT, HANDHOLE, TRENCH AND BACKFILL, ETC., AND NO EXTRA COMPENSATION SHALL BE ALLOWED. ALL ROADWAY SURFACES SUCH AS SHOULDERS, MEDIANS, SIDEWALKS, PAVEMENT, ETC. SHALL BE REPLACED IN KIND. ALL DAMAGE TO MOWED LAWNS SHALL BE REPLACED WITH AN APPROVED SOD, AND ALL DAMAGE TO UNMOWED FIELDS SHALL BE SEEDING IN ACCORDANCE WITH STANDARD SPECIFICATIONS 252 AND 250 RESPECTIVELY.

**INTERCONNECT PLAN LEGEND**

|  | PROPOSED | EXISTING |
|--|----------|----------|
| CONTROLLER                               | ☒        | ☒        |
| HANDHOLE                                 | ☐        | ☐        |
| DOUBLE HANDHOLE                          | ☐        | ☐        |
| HEAVY-DUTY HANDHOLE                      | ☐        | ☐        |
| G.S. CONDUIT IN TRENCH (T) OR PUSHED (P) | —        | —        |
| DETECTOR LOOP                            | ☐        | ☐        |
| SYSTEM                                   | S        | S        |
| INTERSECTION                             | IP       | I        |
| UNIT DUCT                                | UD       | UD       |
| COMMON TRENCH                            | CT       | CT       |
| JUNCTION BOX                             | ☐        | ☐        |

**CONSTRUCTION NOTES:**

- ① STUB AND CAP 2" CONDUIT FOR INTERCONNECTION TO RED GATE BY OTHERS.
- ② CONTRACTOR SHALL COIL 250' OF FIBER OPTIC CABLE IN SYSTEM HANDHOLES FOR INTERCONNECTION TO RED GATE CABINET BY OTHERS.