
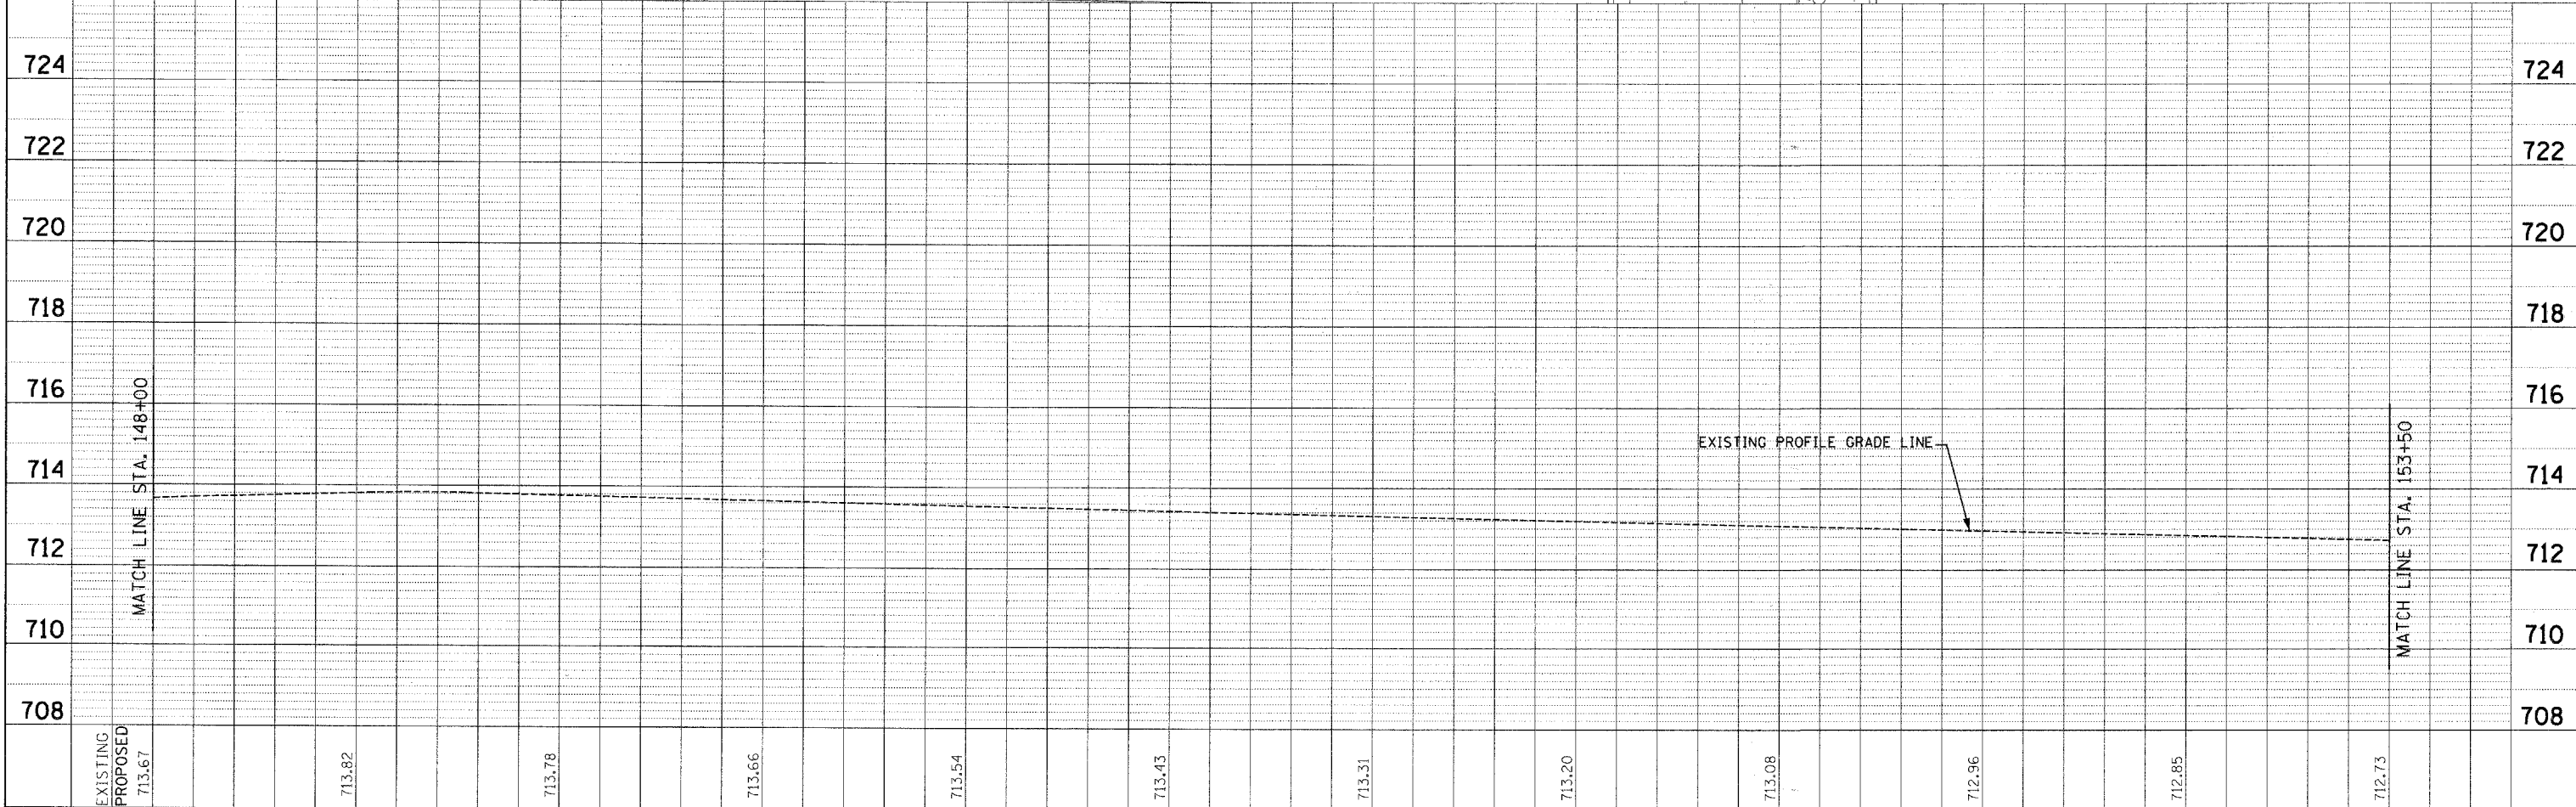
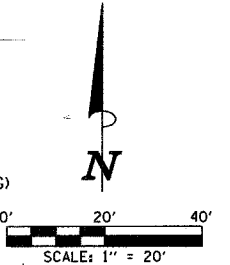


DATE	
BY	
DESIGNED	
DRAWN	
CHECKED	
DATE	
PROJECT	
NO.	

DATE	
BY	
DESIGNED	
DRAWN	
CHECKED	
DATE	
PROJECT	
NO.	

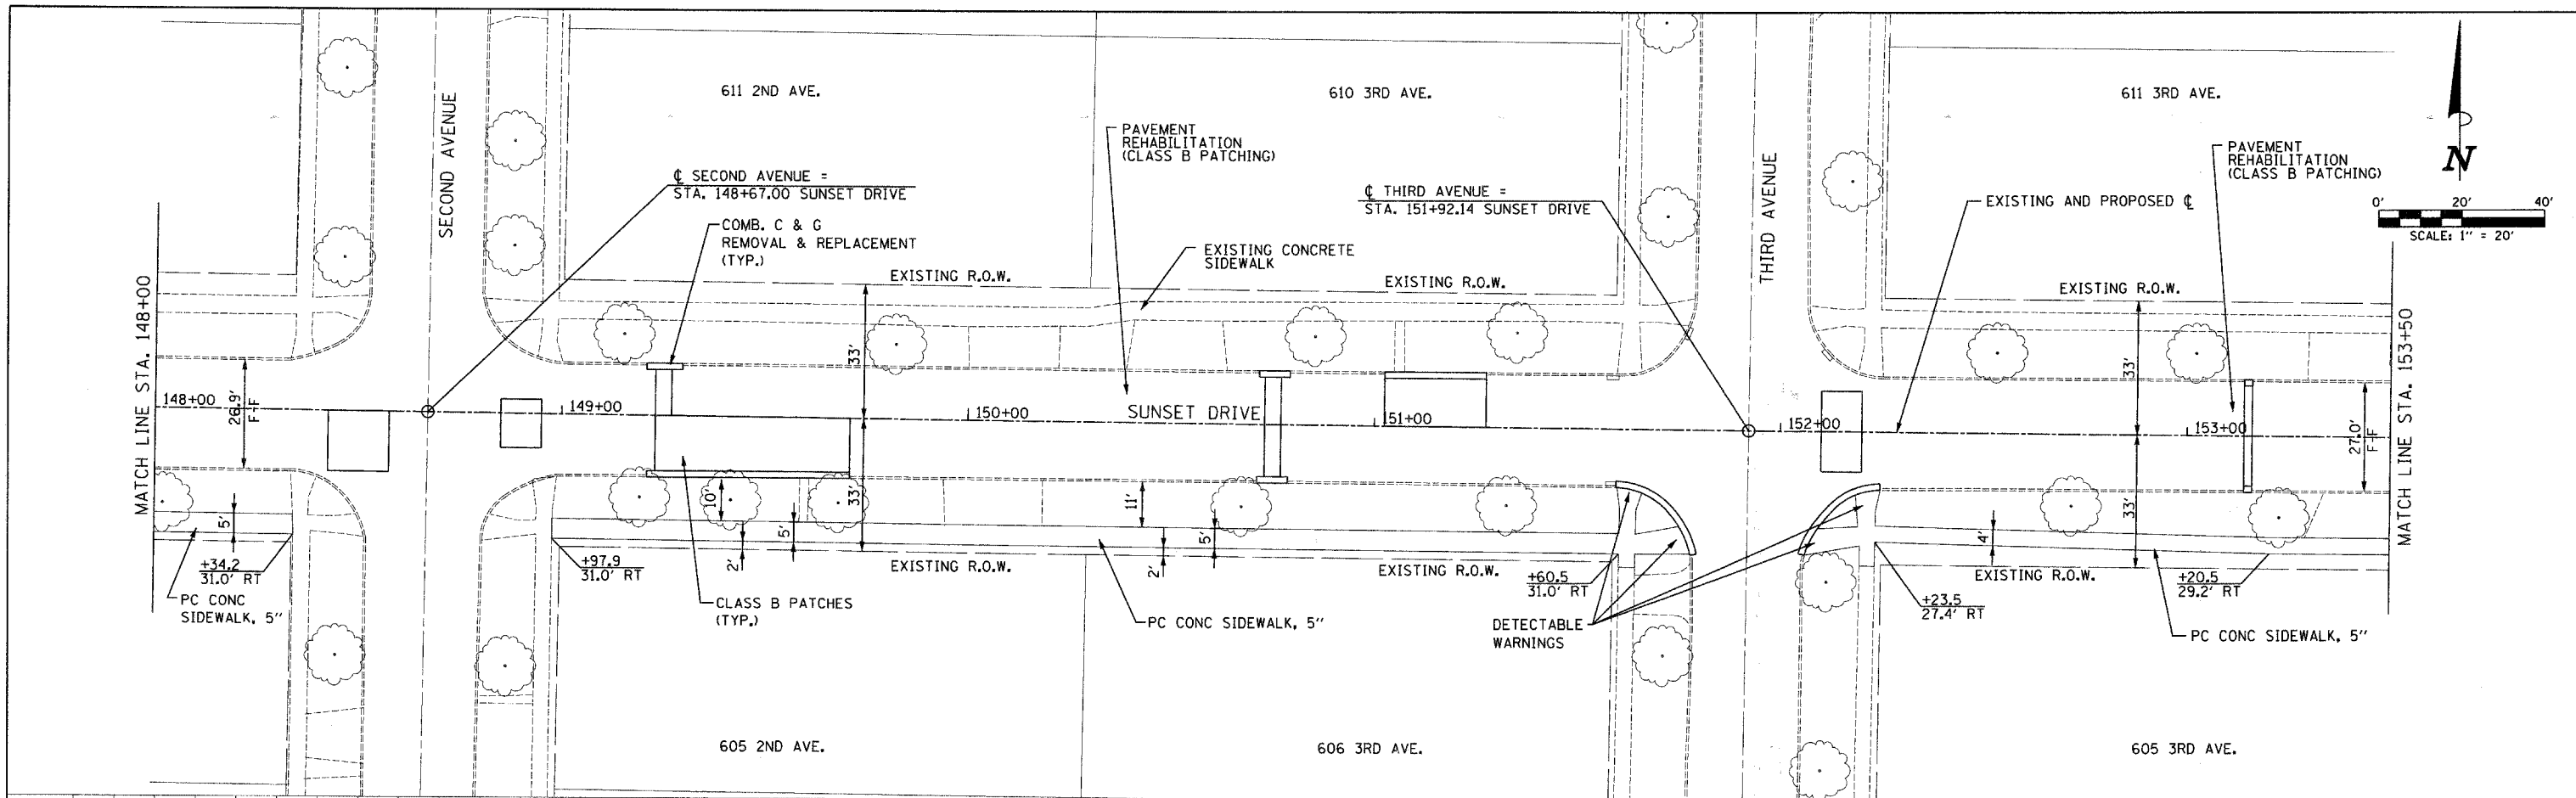

FILE NAME =	USER NAME =	DESIGNED -	REVISED -	STATE OF ILLINOIS DEPARTMENT OF TRANSPORTATION		SUNSET DRIVE PLAN & PROFILE		F.A.U. R.T.E.	SECTION	COUNTY	TOTAL SHEETS	SHEET NO.
pc:\v\24090 - sunset phase 1\plans\sheet\14290\psp10185.dgn		DRAWN -	REVISED -					2426	06-00082-00-PV	DUPAGE	63	18
PLOT SCALE = 20.0000' / IN.		CHECKED -	REVISED -					CONTRACT NO. 63015				
PLOT DATE = 3/28/2008		DATE -	REVISED -					FED. ROAD DIST. NO. ILLINOIS FED. AID PROJECT				