
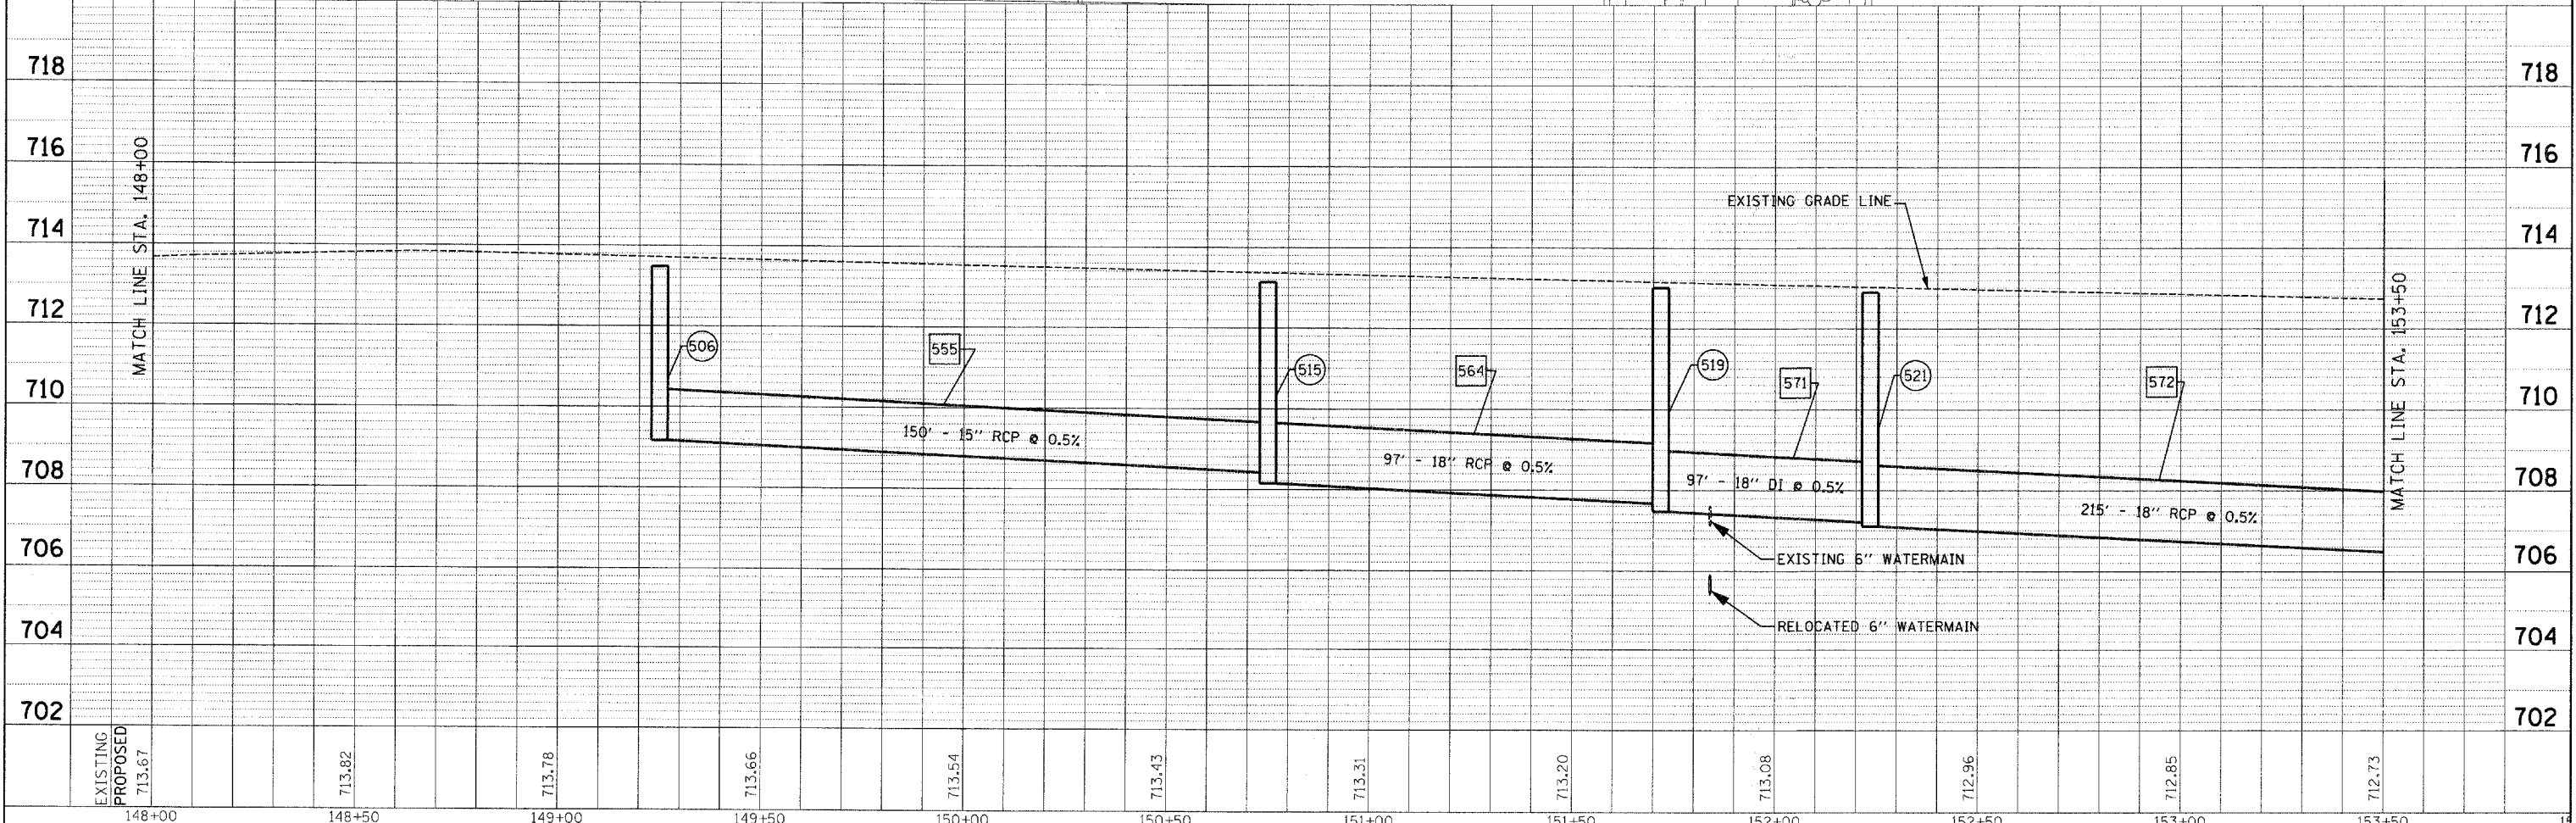
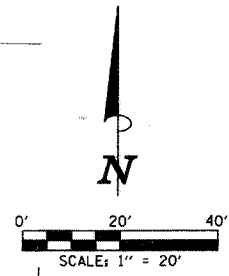


PLAN	DATE
BY	
REVISIONS	
NO.	
DESCRIPTION	
DATE	

PROFILE	DATE
BY	
REVISIONS	
NO.	
DESCRIPTION	
DATE	

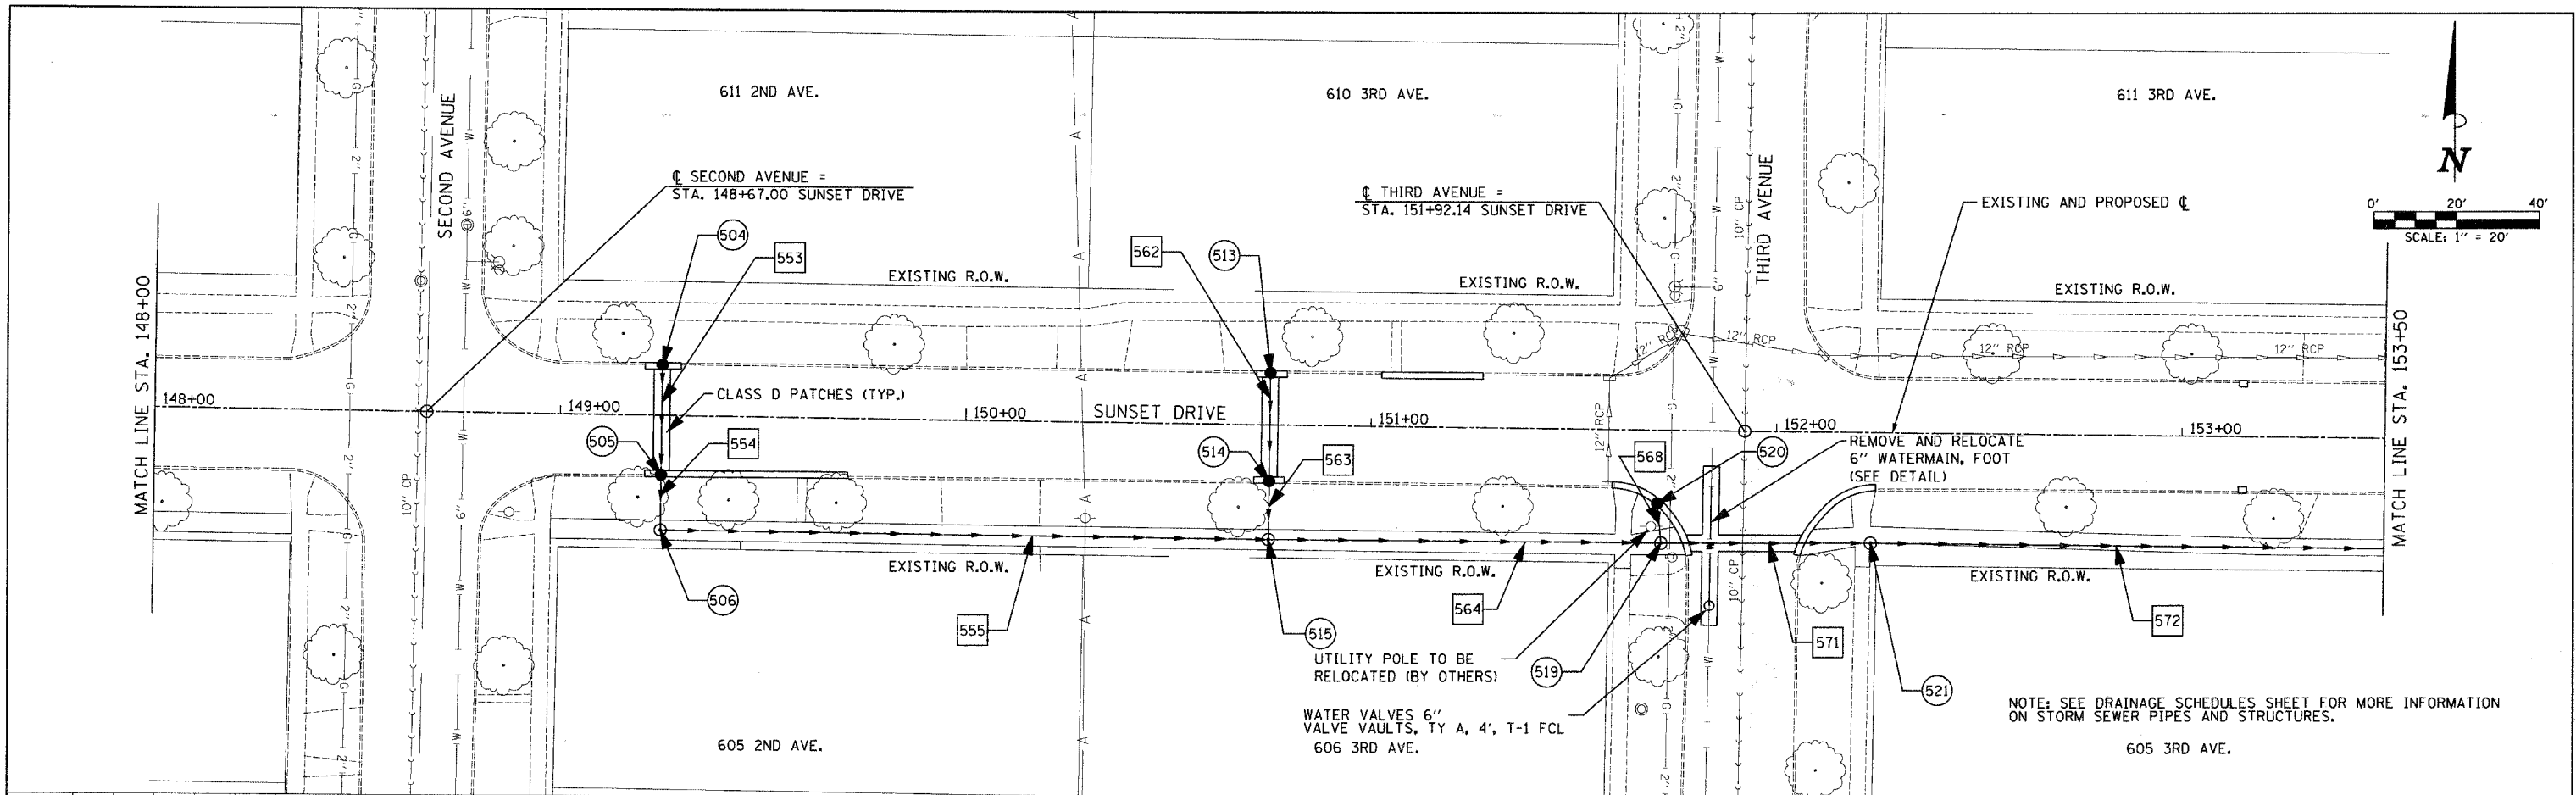

FILE NAME =	USER NAME = #USER#	DESIGNED -	REVISED -	STATE OF ILLINOIS		F.A.U. R.T.E. =	SECTION	COUNTY	TOTAL SHEETS	SHEET NO.
pr\24090 - sunset phase 1\plans\sheet5\24090.drp\0105.dgn		DRAWN -	REVISED -	DEPARTMENT OF TRANSPORTATION		2426	06-00082-00-PV	DUPAGE	63	25
PLOT SCALE = 20.0000 "/ IN.		CHECKED -	REVISED -			SCALE: 1" = 20'		SHEET NO. 5 OF 6 SHEETS		STA. 148+00 TO STA. 153+00
PLOT DATE = 3/28/2008		DATE -	REVISED -			FED. ROAD DIST. NO.		ILLINOIS FED. AID PROJECT		CONTRACT NO. 63015