


FINAL SURVEY	BY	DATE
PLOTTED		
NOTE BOOK		
AREAS CHECKED		
NO.		

ORIGINAL SURVEY	BY	DATE
PLOTTED		
NOTE BOOK		
AREAS CHECKED		
NO.		

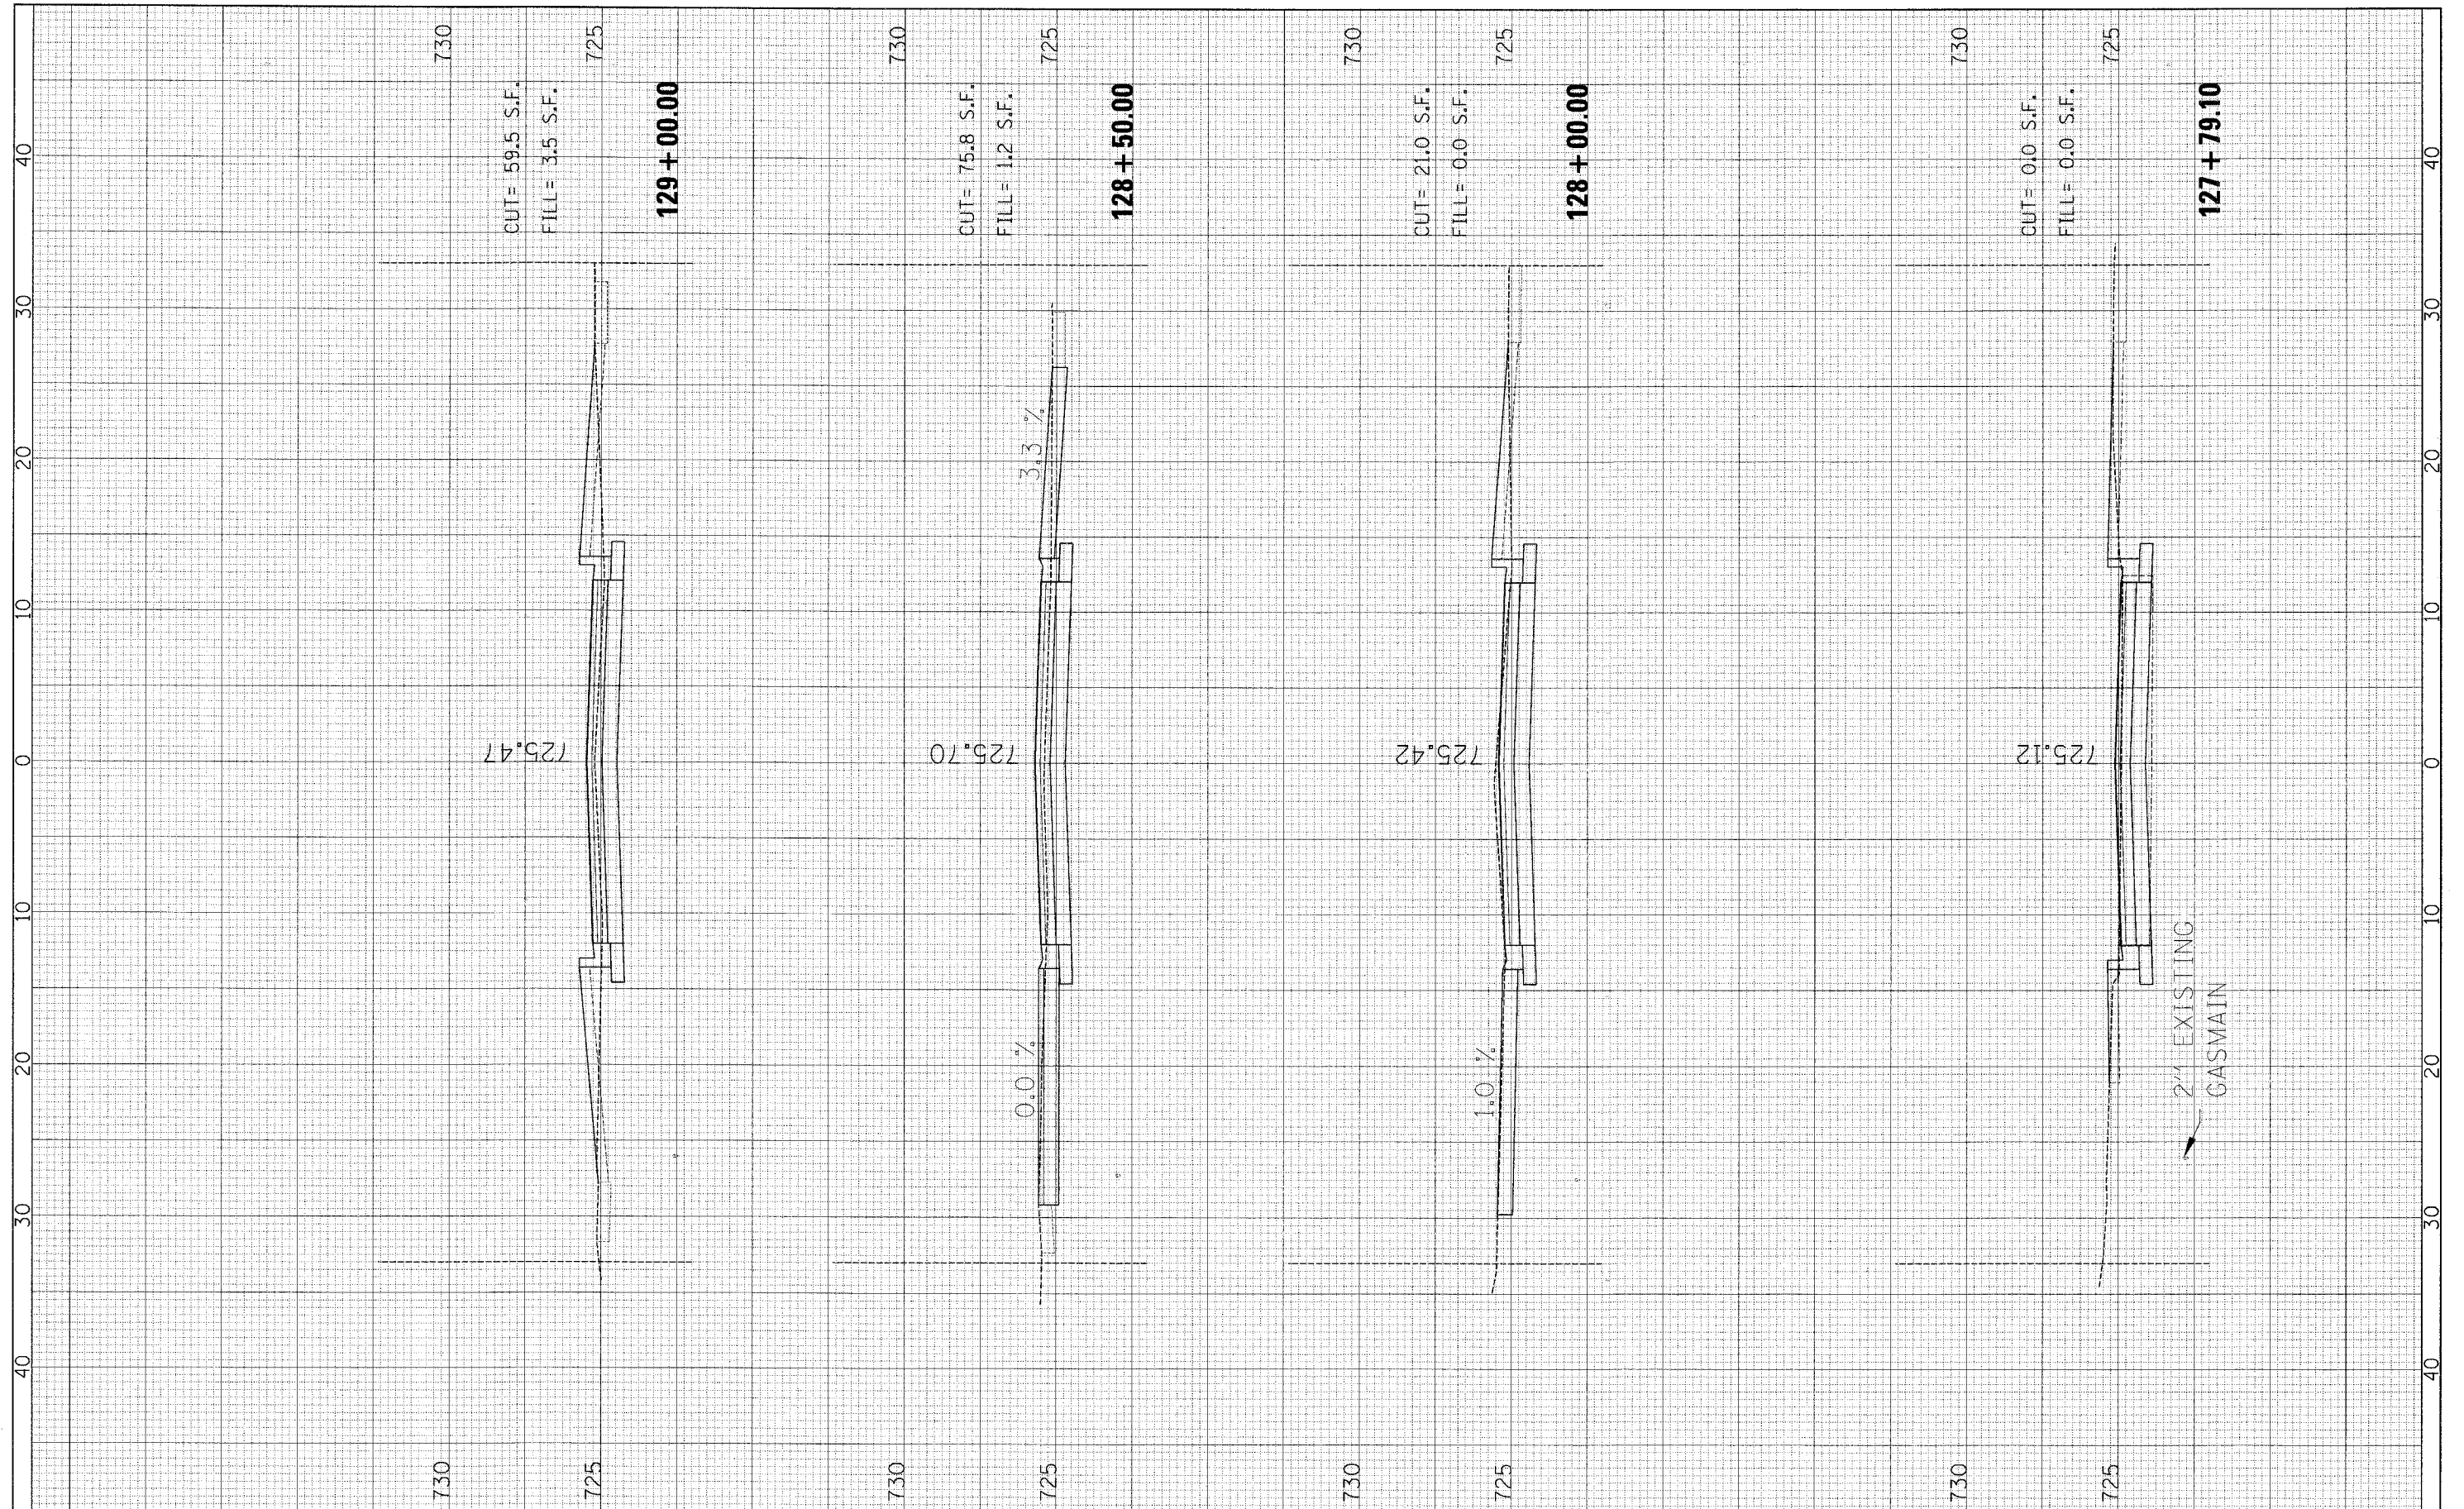

FILE NAME = pi:\v04098 - sunset phase 11\plane\sheet\v04098asst0101.dgn

USER NAME = #USER#
 DESIGNED -
 DRAWN -
 CHECKED -
 DATE - 2/22/2008

DESIGNED -
 DRAWN -
 CHECKED -
 DATE -

REVISED -
 REVISED -
 REVISED -
 REVISED -

**STATE OF ILLINOIS
 DEPARTMENT OF TRANSPORTATION**

SUNSET DRIVE - CROSS SECTIONS

SCALE: SHEET NO. 1 OF 19 SHEETS STA. 127+79.10 TO STA. 129+00.00

F.A.J. RTE. 2426	SECTION 06-00082-00-PV	COUNTY DuPAGE	TOTAL SHEETS 63	SHEET NO. 45
CONTRACT NO. 63015				
FED. ROAD DIST. NO. [ILLINOIS] FED. AID PROJECT				