


FINAL SURVEY NO.	SURVEYED AREAS	BY	DATE
NOTE BOOK NO.	TEMPLATE AREAS		
	CHECKED		

ORIGINAL SURVEY NO.	SURVEYED AREAS	BY	DATE
NOTE BOOK NO.	TEMPLATE AREAS		
	CHECKED		

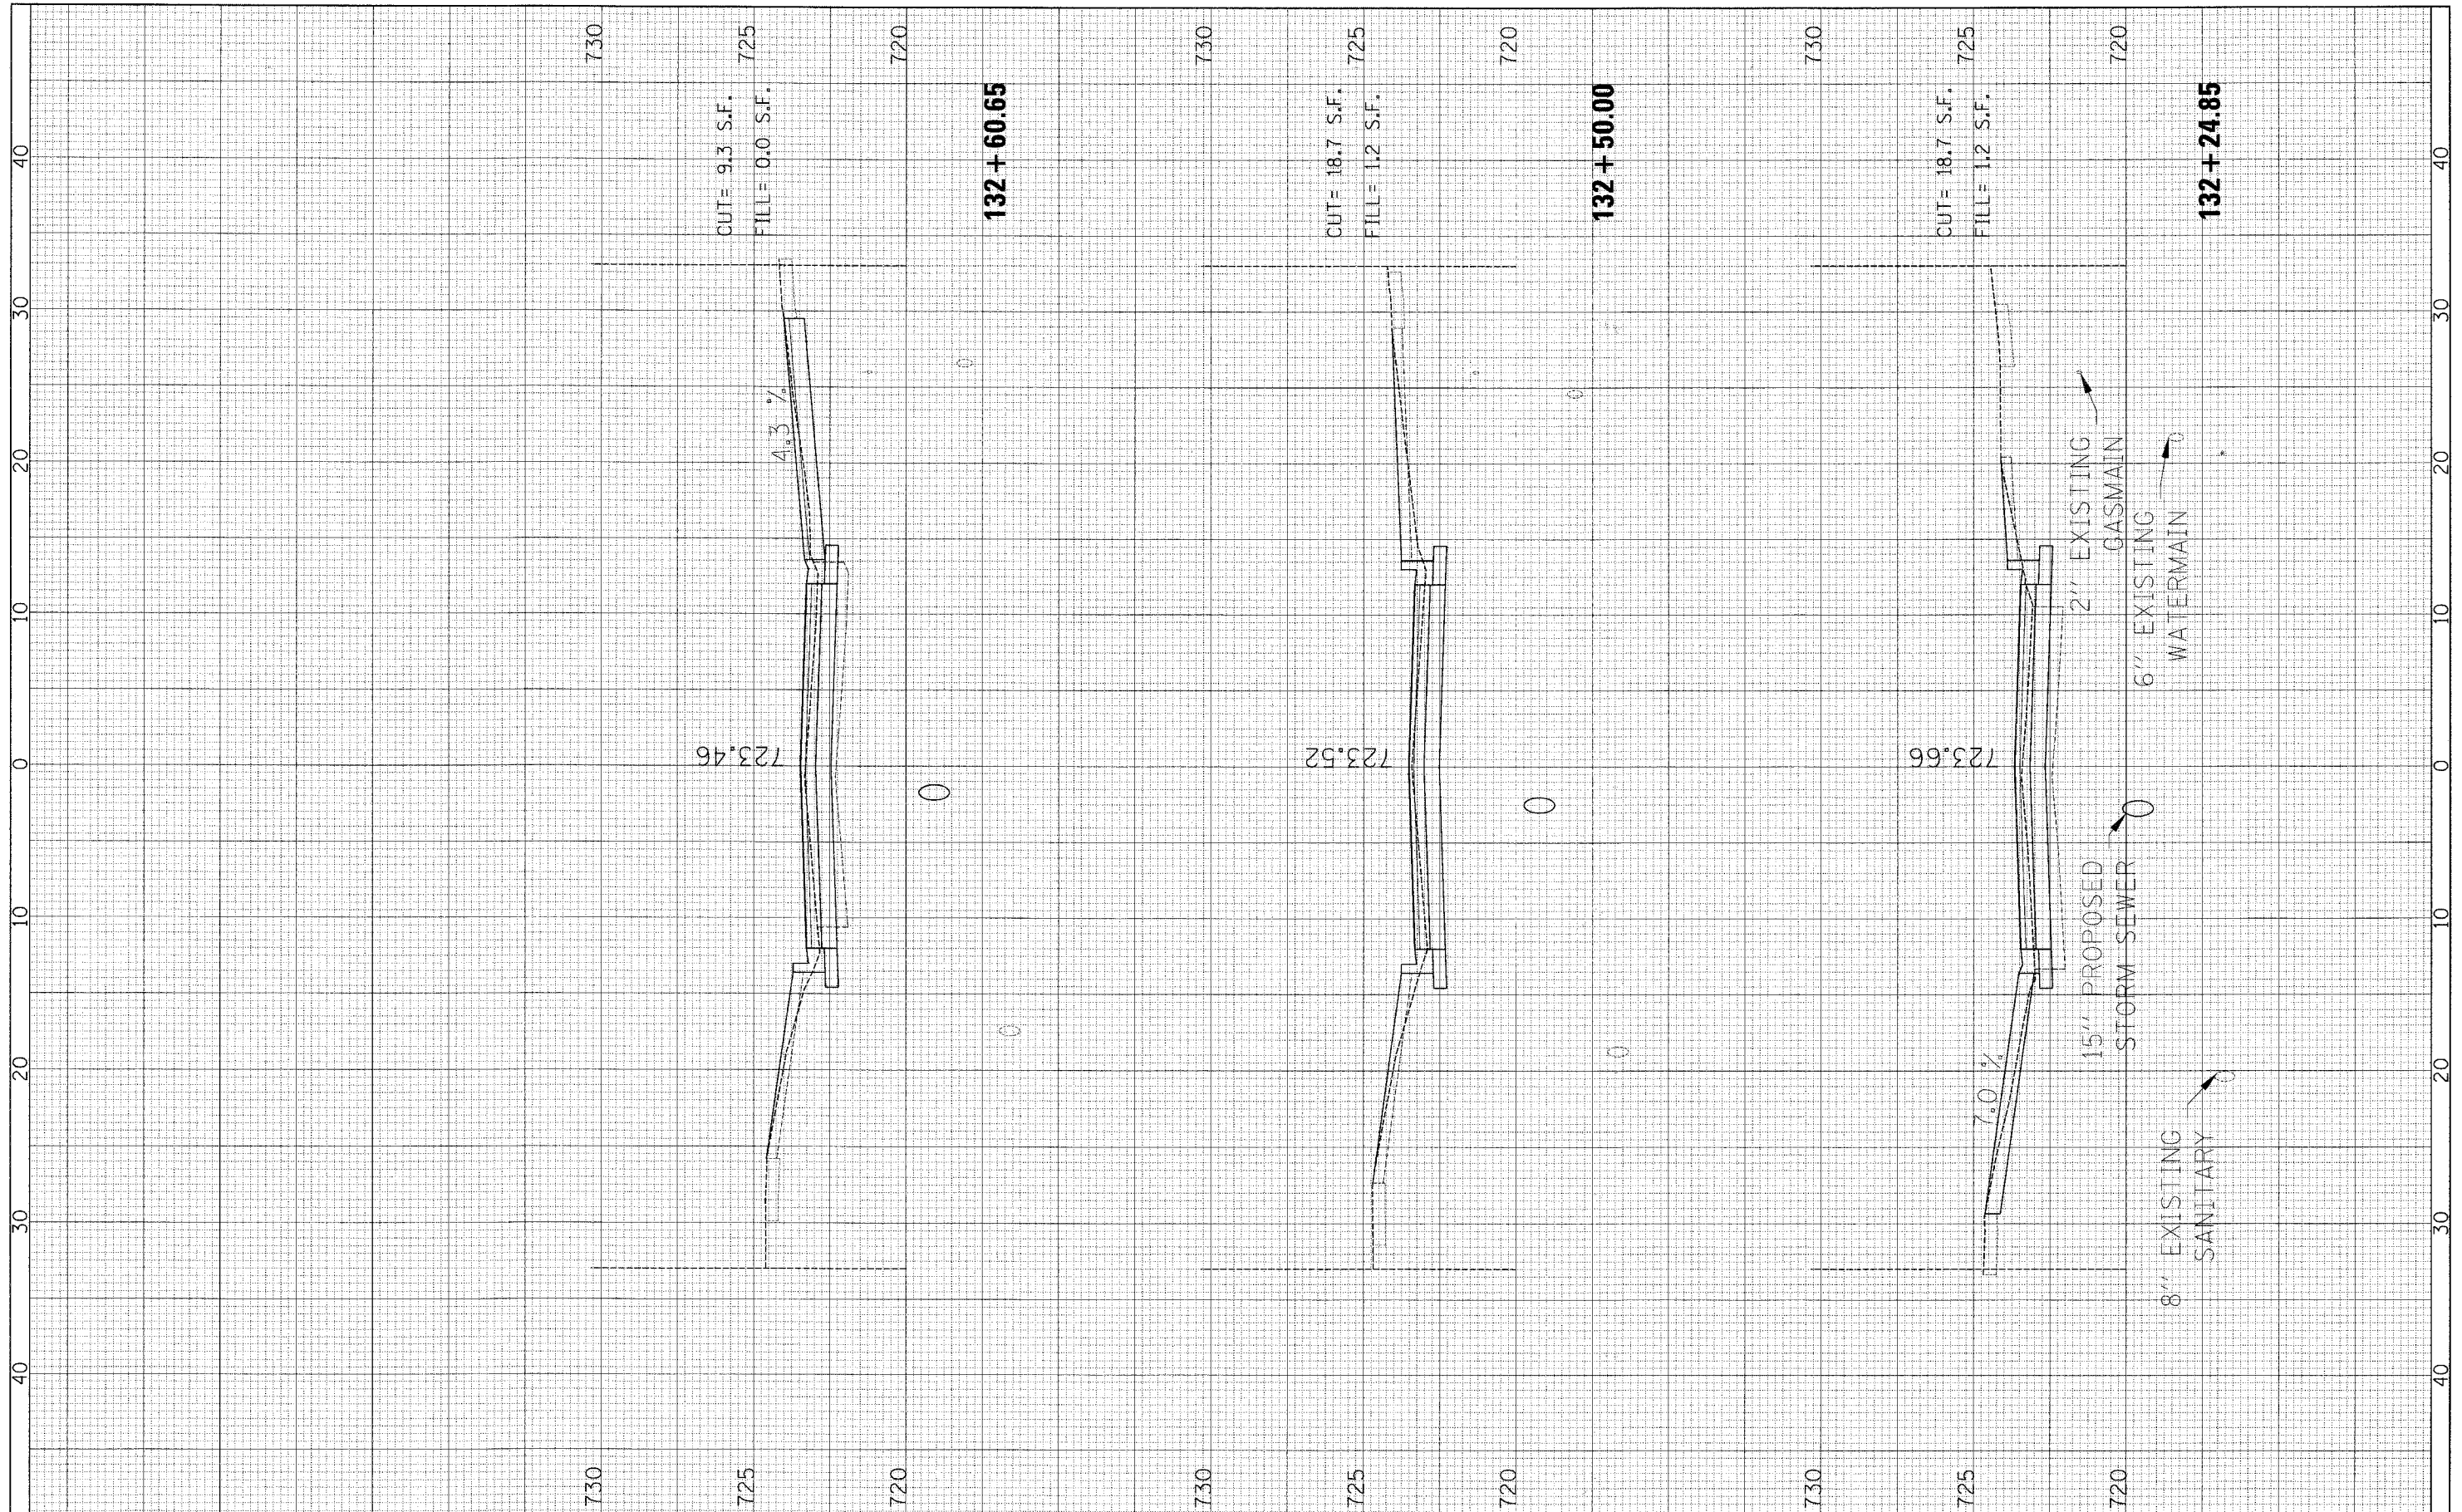

FILE NAME =	USER NAME = *USER*	DESIGNED -	REVISED -	<b>STATE OF ILLINOIS DEPARTMENT OF TRANSPORTATION</b>	<b>SUNSET DRIVE - CROSS SECTIONS</b>	F.A.J. RTE.	SECTION	COUNTY	TOTAL SHEETS	SHEET NO.
pi\04090 - sunset phase 1\plans\sheets\04090.dgn	101.dgn	DRAWN -	REVISED -			2426	06-00082-00-PV	DJPAGE	63	48
PLOT SCALE = 4.72' / IN.		CHECKED -	REVISED -			CONTRACT NO. 63015				
PLOT DATE = 2/22/2008		DATE -	REVISED -			SCALE: SHEET NO. 4 OF 19 SHEETS STA. 132+24.85 TO STA. 132+60.65			FED. ROAD DIST. NO.	ILLINOIS FED. AID PROJECT