


FINAL SURVEY NO.	SURVEYED BY	DATE
NOTE BOOK NO.	PLOTTED BY	
AREAS CHECKED	TEMPLATE	
	AREAS CHECKED	

ORIGINAL SURVEY NO.	SURVEYED BY	DATE
NOTE BOOK NO.	PLOTTED BY	
AREAS CHECKED	TEMPLATE	
	AREAS CHECKED	

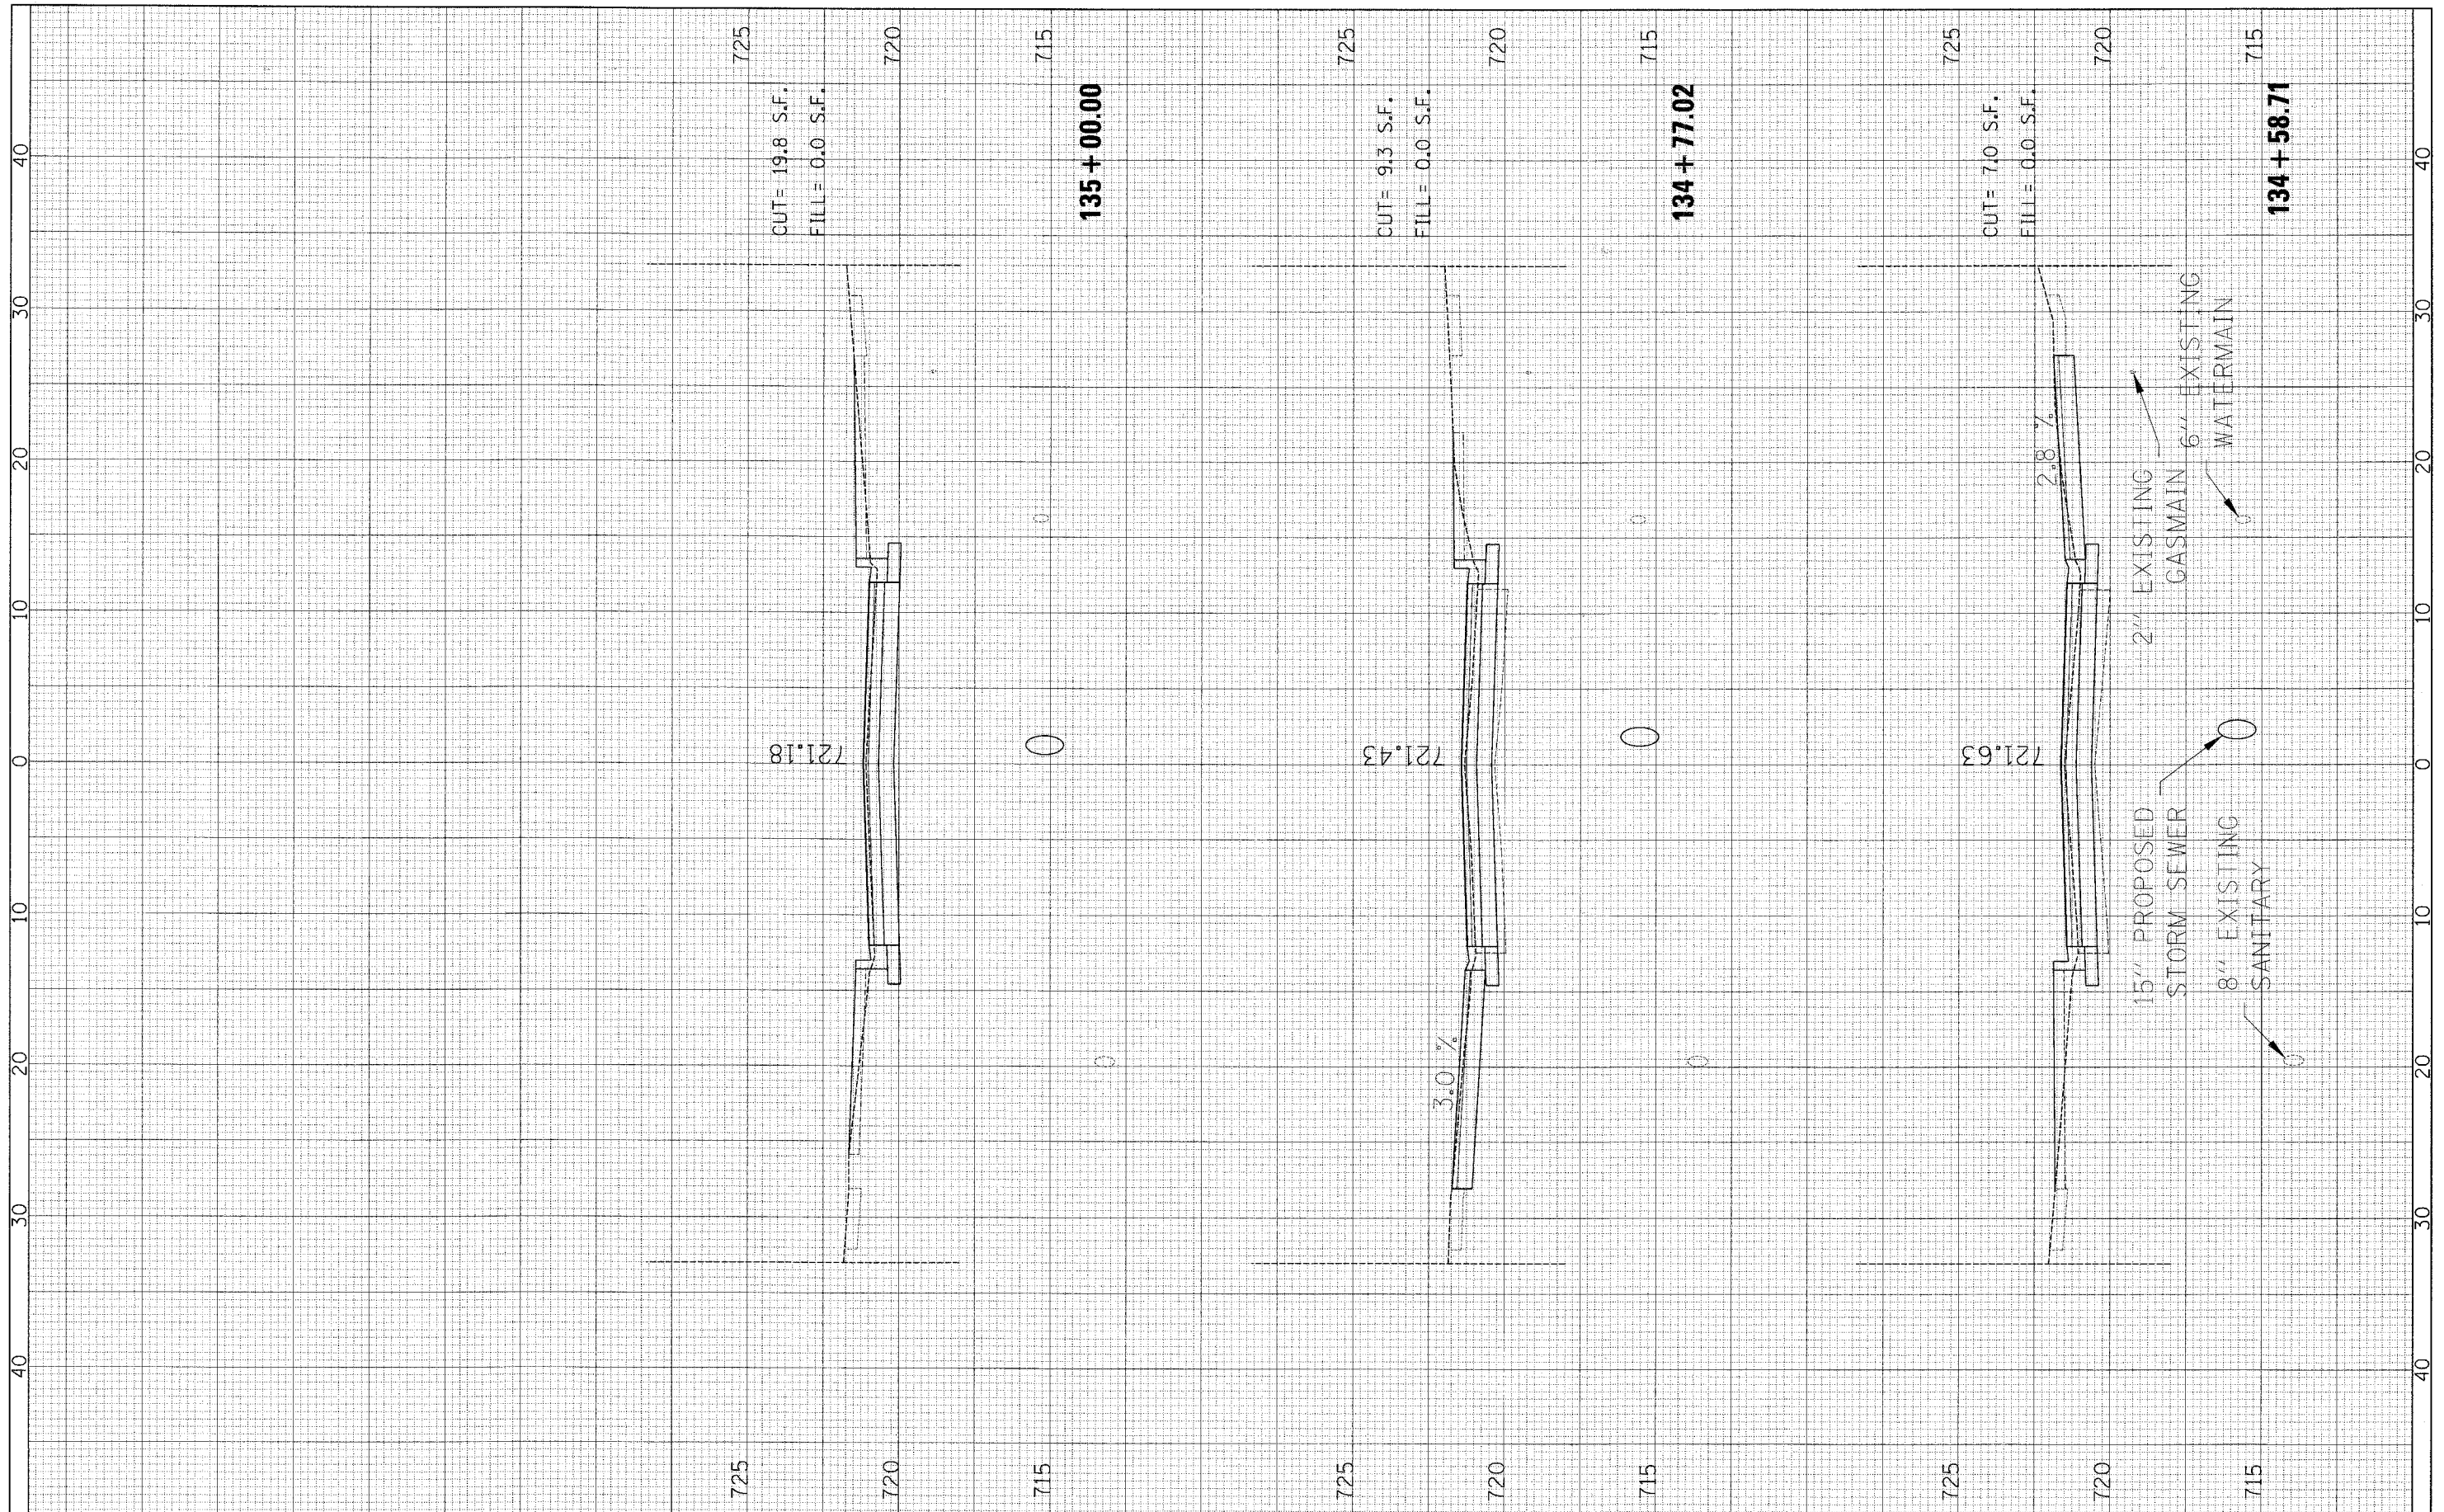

FILE NAME =	USER NAME =	DESIGNED -	REVISED -	STATE OF ILLINOIS DEPARTMENT OF TRANSPORTATION	SUNSET DRIVE - CROSS SECTIONS	F.A.U. R.F.E.	SECTION	COUNTY	TOTAL SHEET NO.
2426	06-00082-00-PV	DuPAGE	63						
SCALE: SHEET NO. 7 OF 19 SHEETS STA. 134+58.71 TO STA. 135+00.00						CONTRACT NO. 63015			
PLOT DATE = 2/22/2008						ILLINOIS FED. AID PROJECT			